
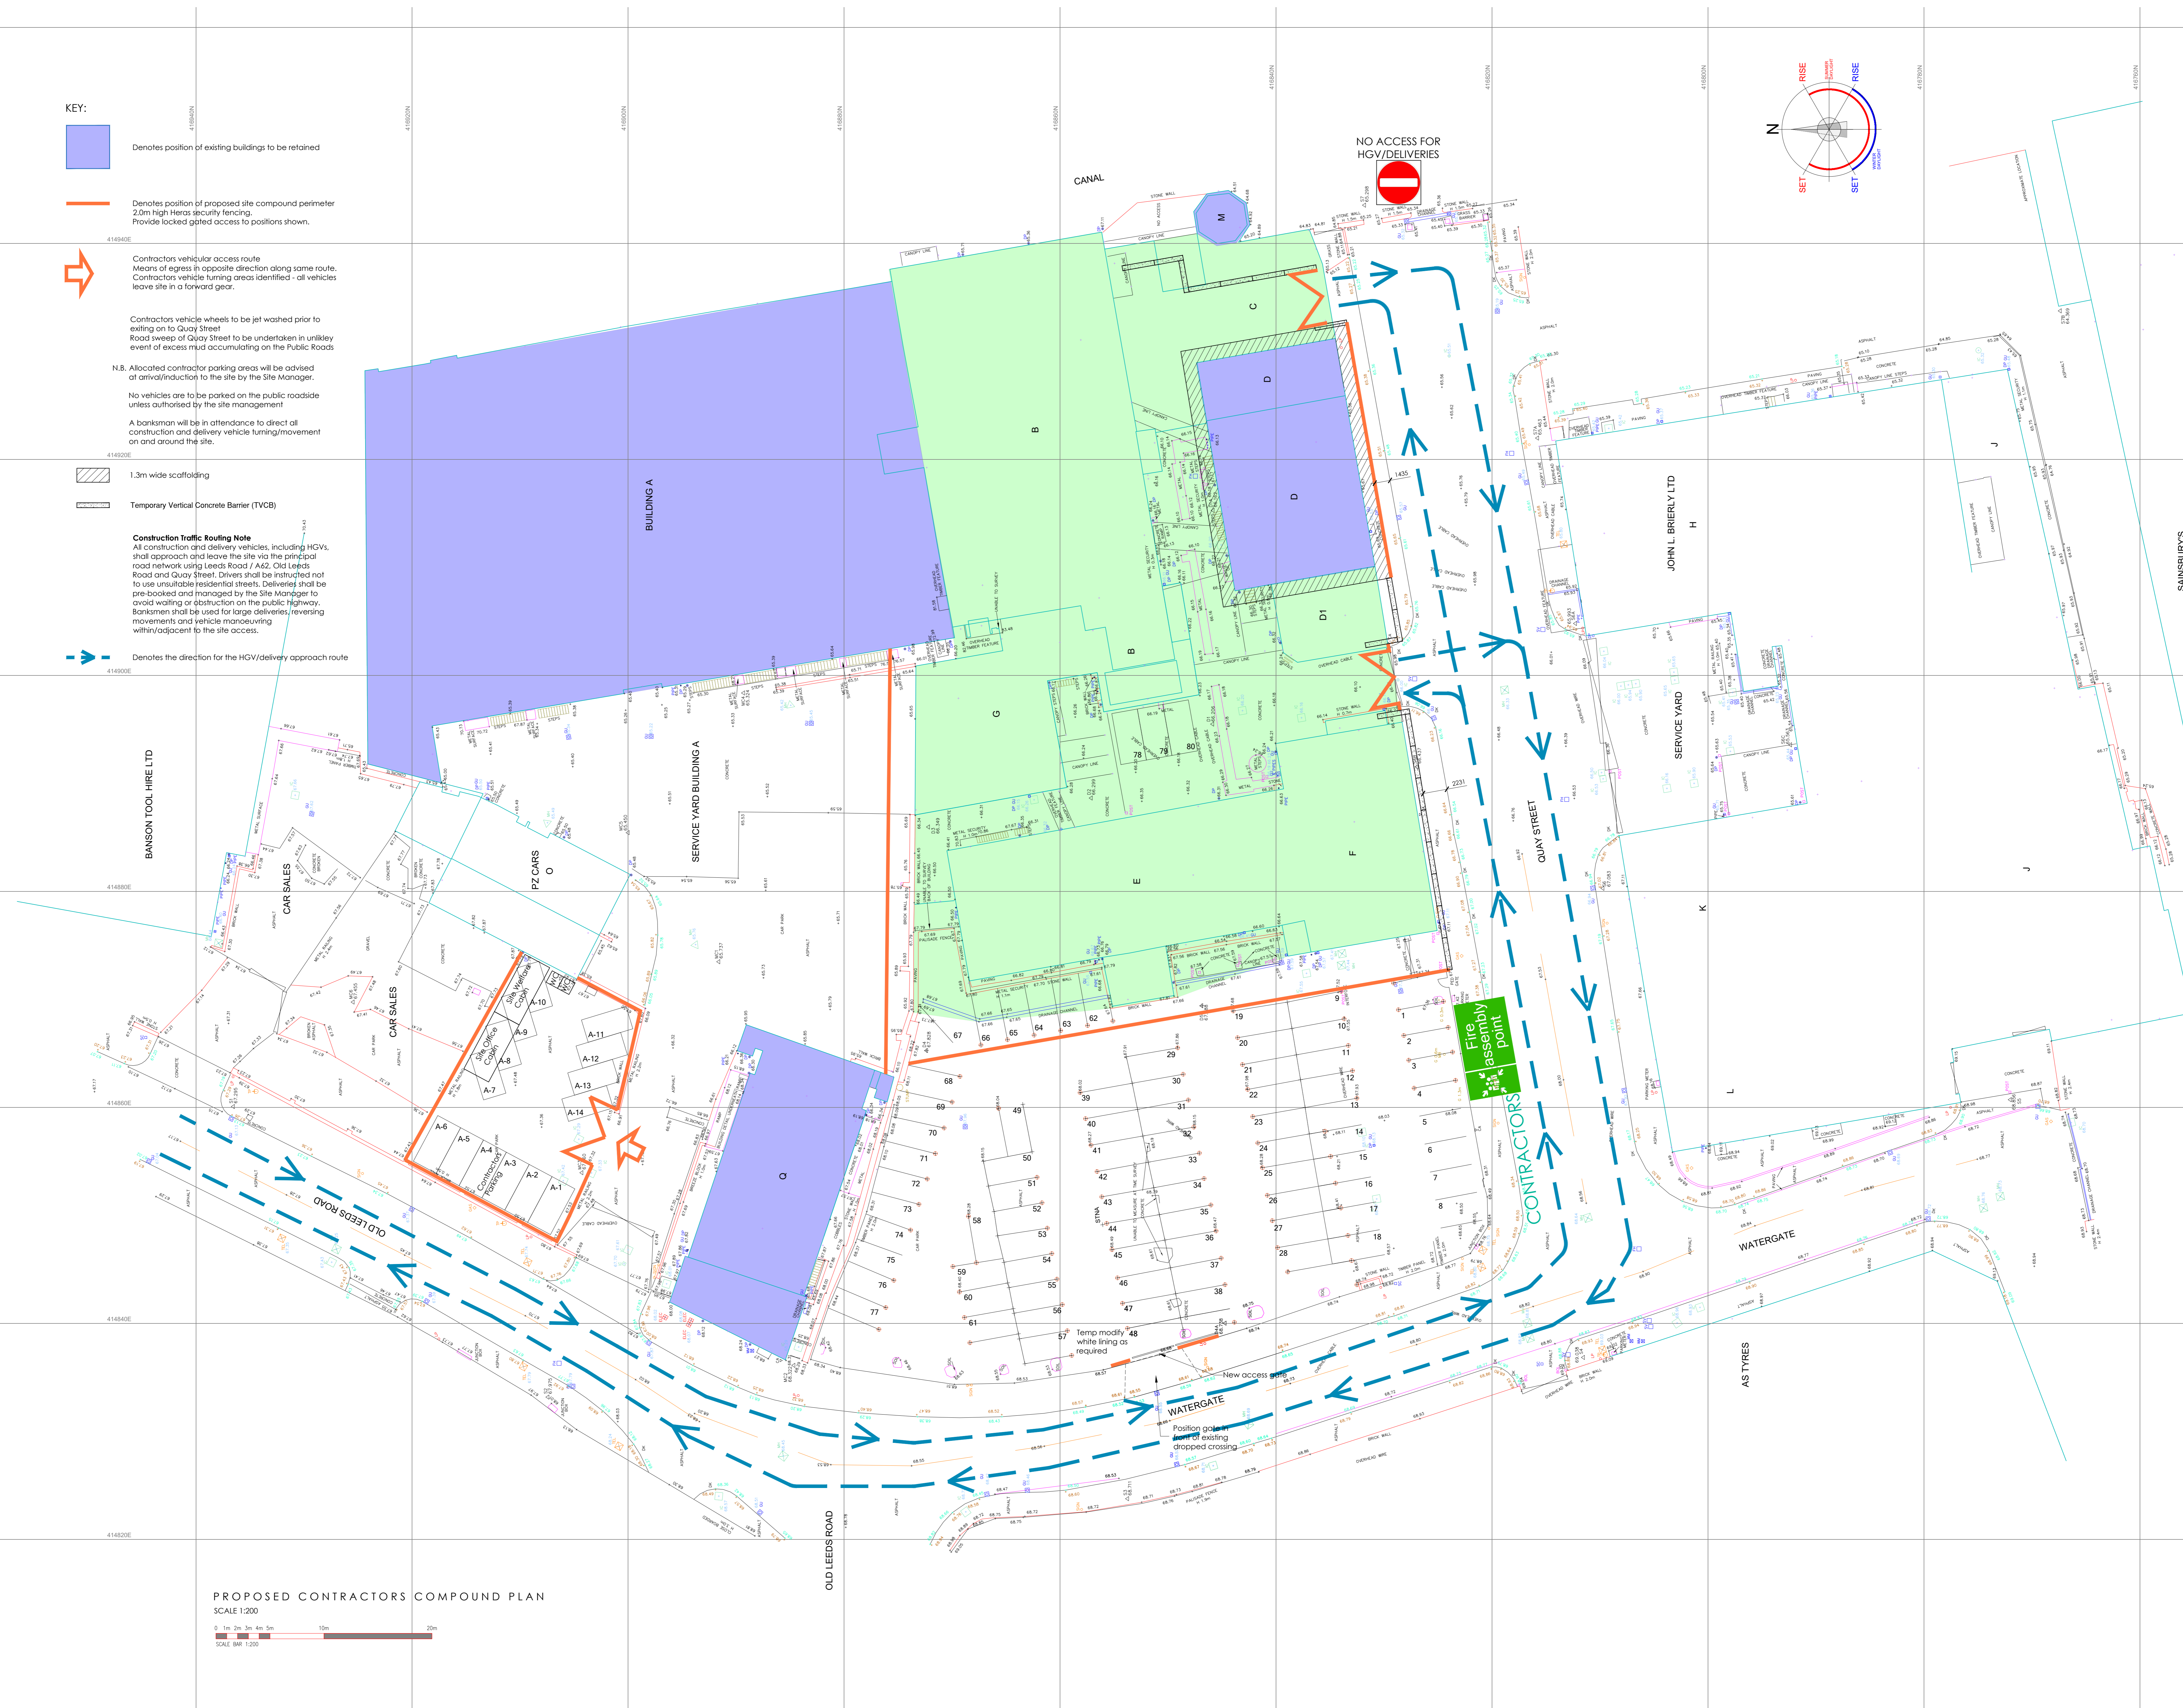


- KEY:**
- Denotes position of existing buildings to be retained
 - Denotes position of proposed site compound perimeter
2.0m High Heras security fencing.
Provide locked gated access to positions shown.
 - Contractors vehicular access route
Means of egress in opposite direction along same route.
Contractors vehicle turning areas identified - all vehicles leave site in a forward gear.
 - Contractors vehicle wheels to be jet washed prior to exiting on to Quay Street
Road sweep of Quay Street to be undertaken in unlikely event of excess mud accumulating on the Public Roads
 - N.B. Allocated contractor parking areas will be advised at arrival/induction to the site by the Site Manager.
No vehicles are to be parked on the public road/roadside unless authorised by the site management
 - A bankman will be in attendance to direct all construction and delivery vehicle turning/movement on and around the site.
 - 1.3m wide scaffolding
 - Temporary Vertical Concrete Barrier (TVCB)
 - Construction Traffic Routing Note**
All construction and delivery vehicles, including HGVs, shall approach and leave the site via the principal road network using Leeds Road / A62, Old Leeds Road and Quay Street. Drivers shall be instructed not to use unsuitable residential streets. Deliveries shall be pre-booked and managed by the Site Manager to avoid waiting or obstruction on the public highway. Bankmen shall be used for large deliveries/reversing movements and vehicle manoeuvring within/adjacent to the site access.
 - Denotes the direction for the HGV/delivery approach route

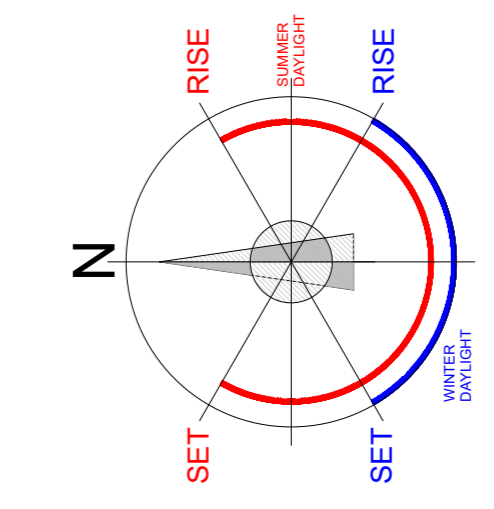

PROPOSED CONTRACTORS COMPOUND PLAN
SCALE 1:200

B	Added HGV/Delivery routes on plan.	CS	26.04.20
A	Heras fencing & TVCB barrier to site perimeter added Scaffolding shown on plan.	CS	26.04.15
Rev	Note	Initial	Date
3 Richmond House, Caldene Business Park, Mytholmroyd, Hebden Bridge, West Yorkshire, HX7 5QJ 01422 883317 enquiries@tdjagger.ltd.uk www.tdjagger.ltd.uk			
Client: JLB			
Project: Turnbridge Mills Quay Street Huddersfield			
Drawing: Contractors Compound Plan			
Date	Drawn	Checked	Scale
June 2025	BH		1:200@A0
Dwg. No: 3310-04		Revision: B	
<small>Drawings are to scale indicated for planning purposes. No scaling permitted for construction purposes. Information on this drawing is copyright. All rights reserved. No part of this work may be reproduced or transmitted in any form by any means, either electronically, mechanically, by photocopying, recording or otherwise stored in any retrieval system of any nature, without the express consent of T D Jagger Ltd.</small>			