

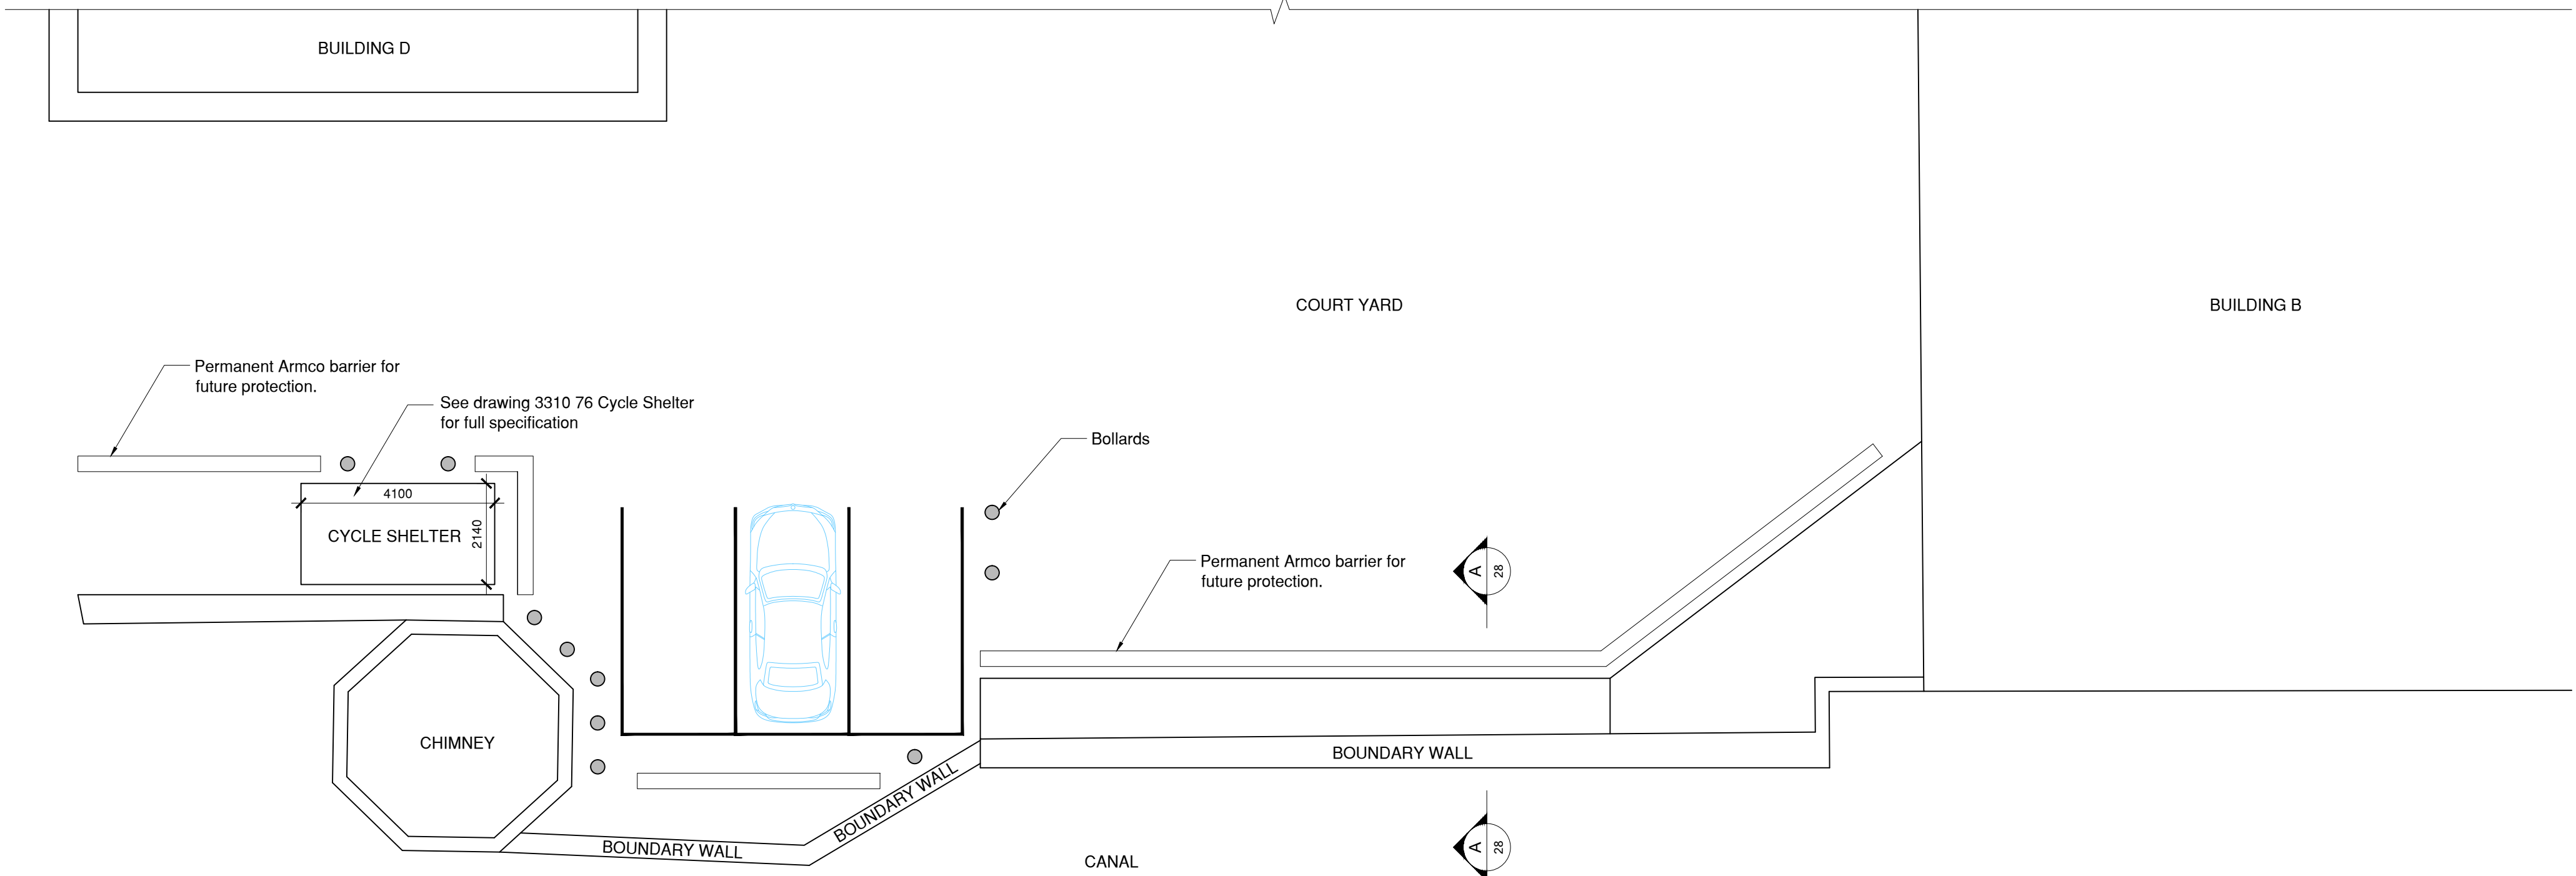
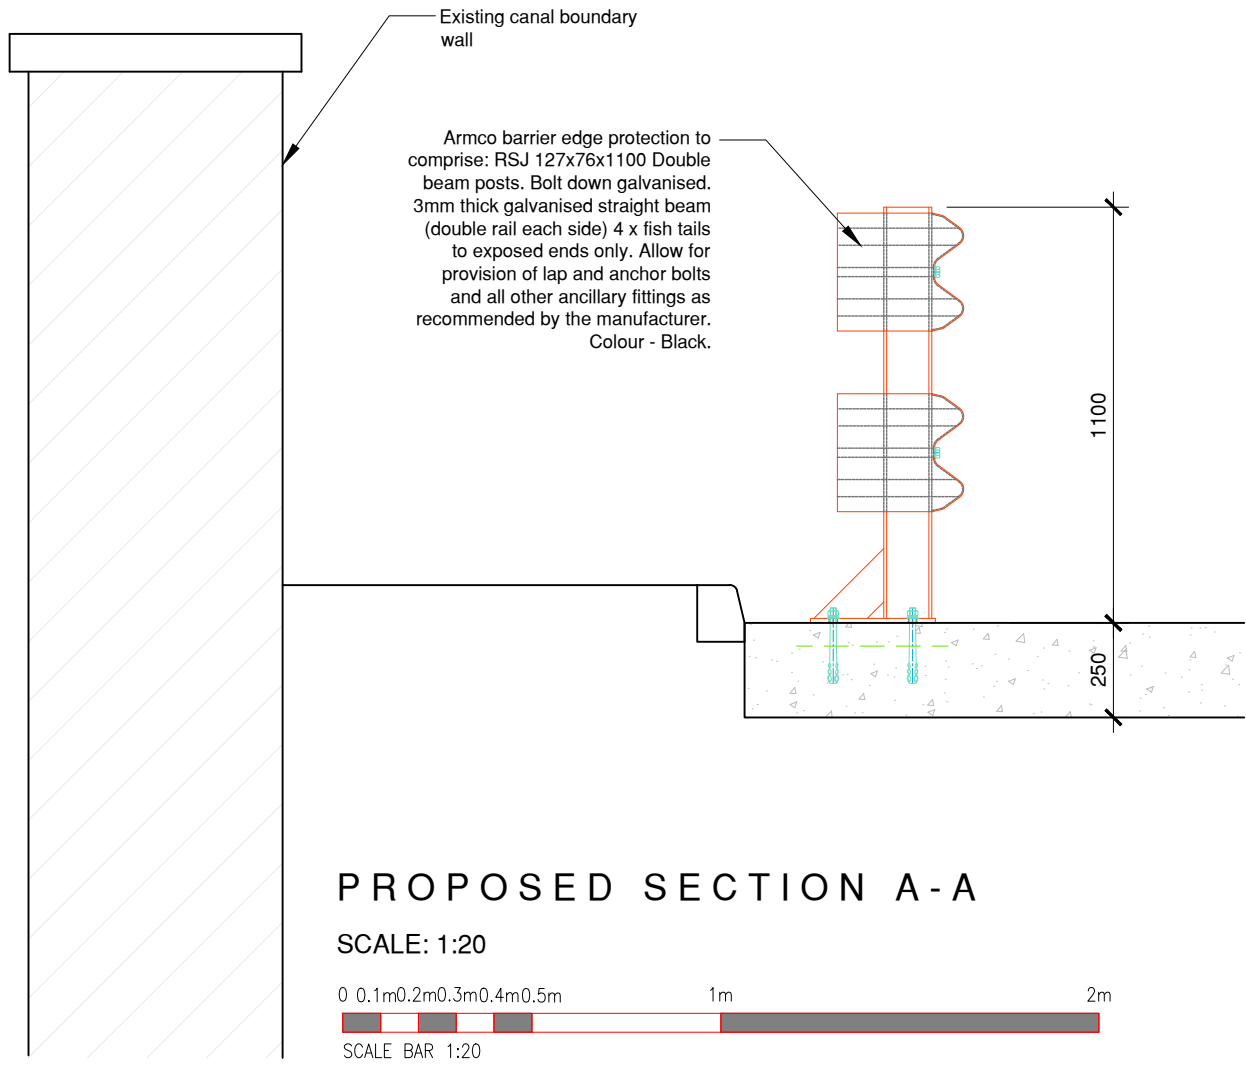


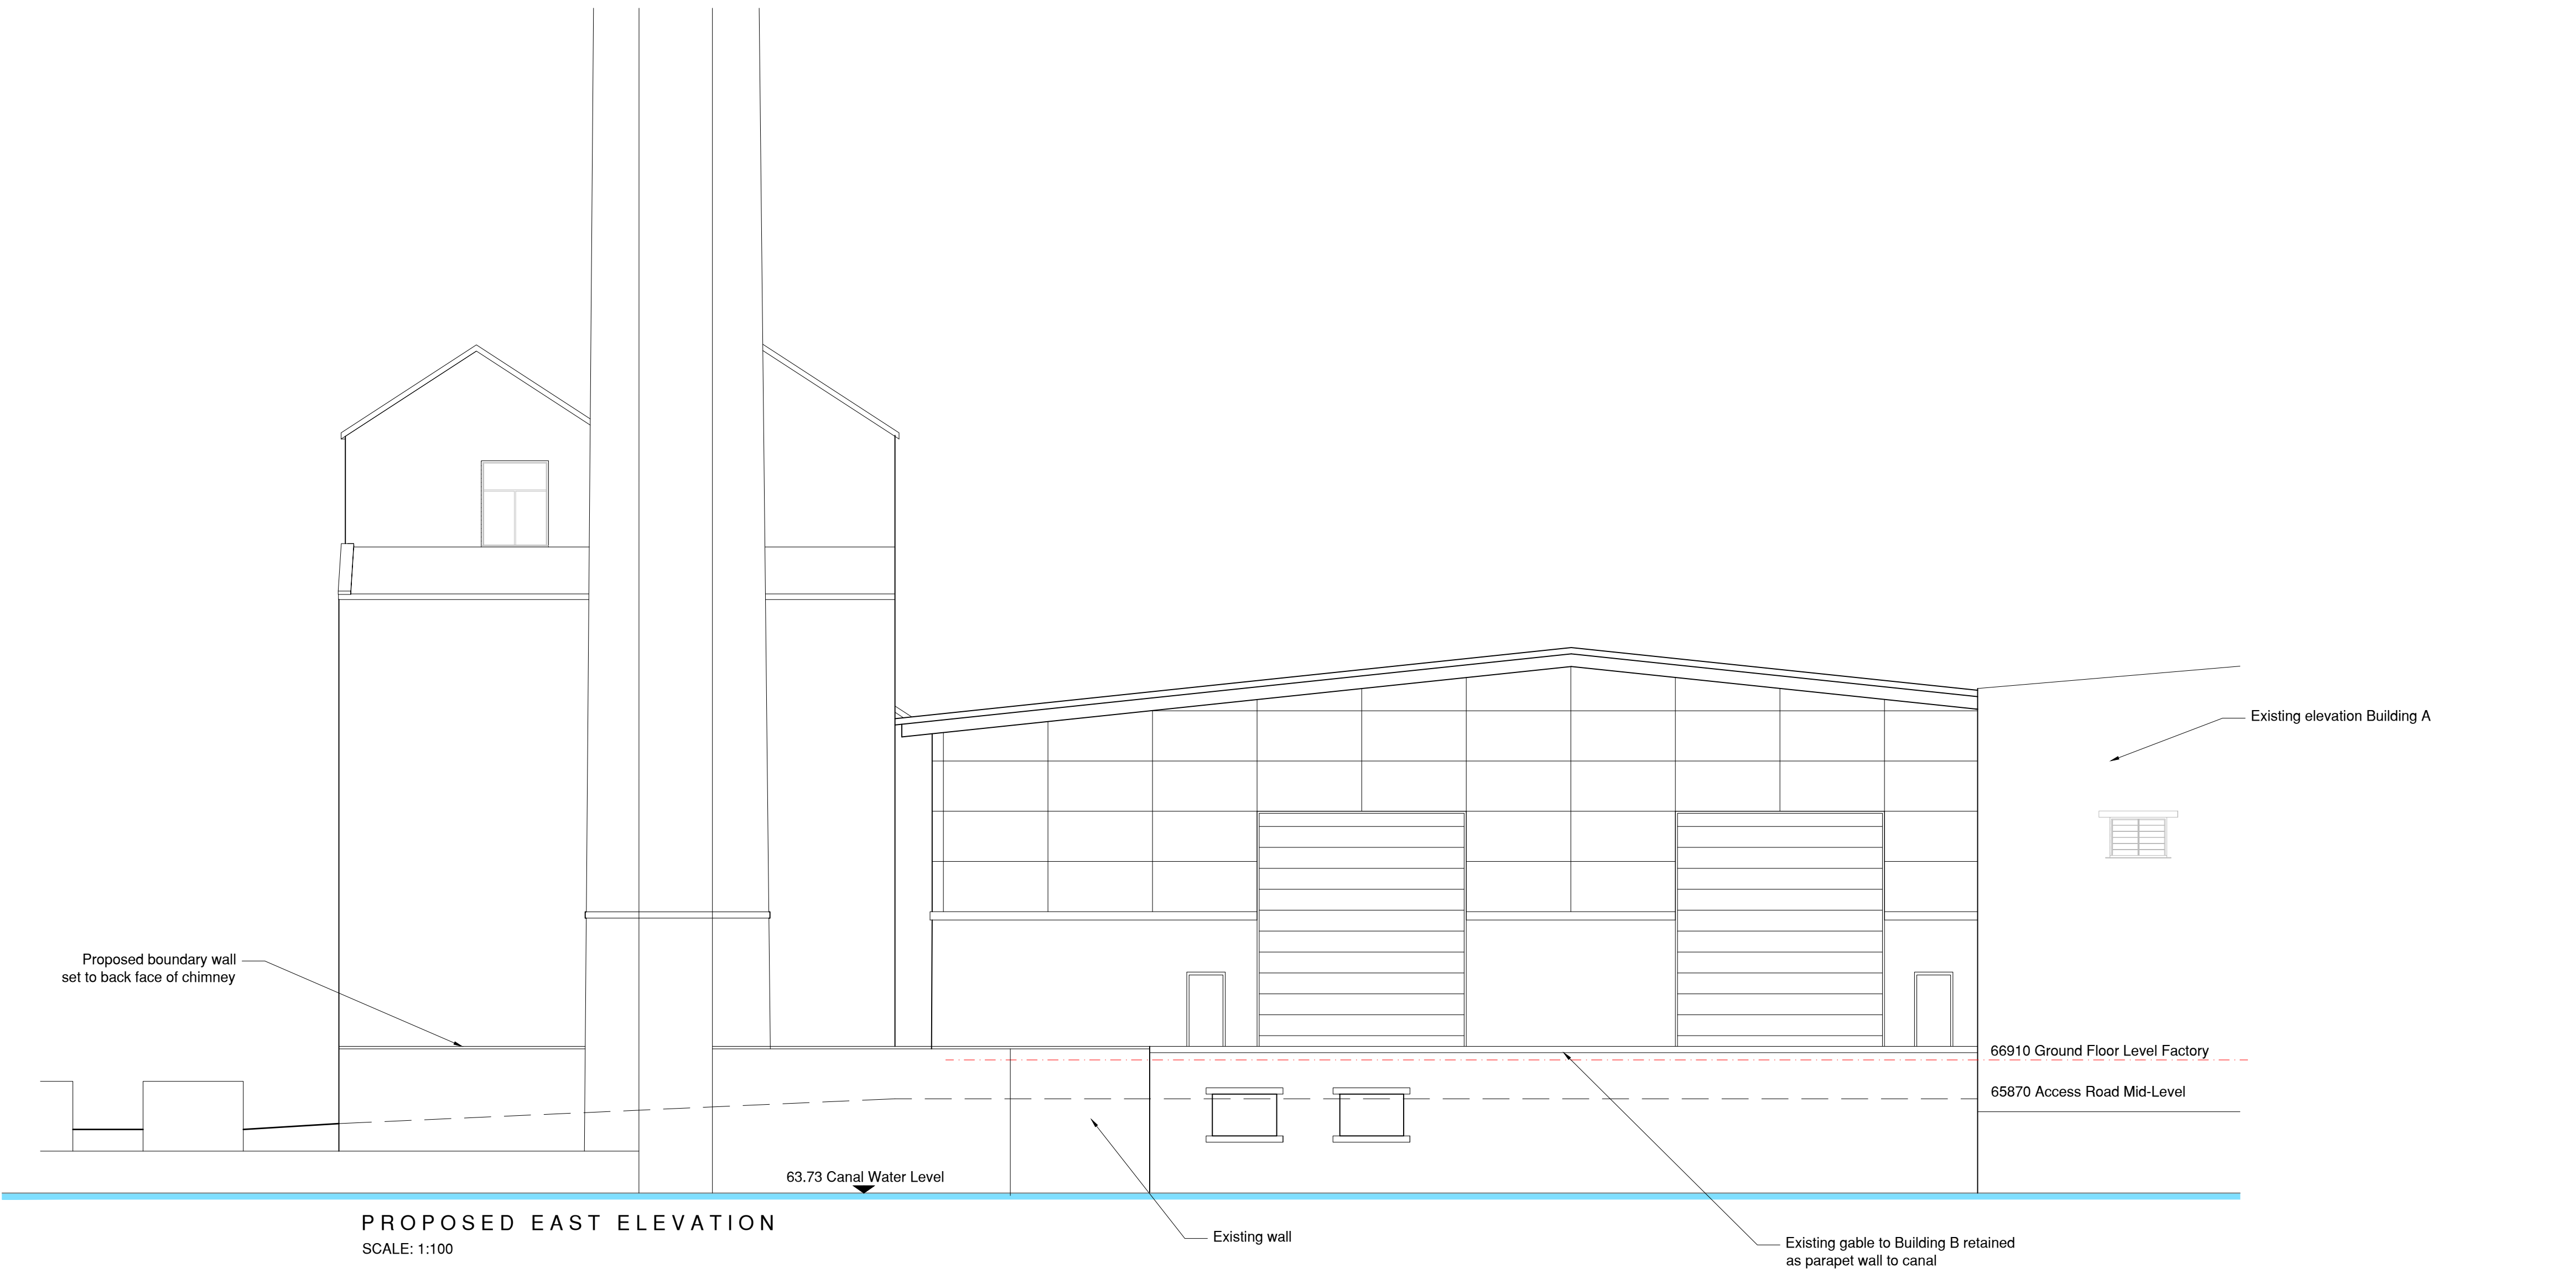

PROPOSED CANAL SIDE EXTERNAL WORKS
SCALE 1:100

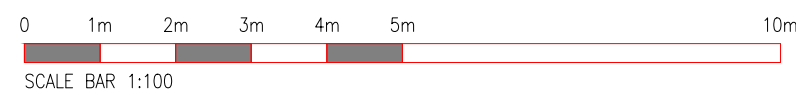

Rev	Note	Initial	Date
T D JAGGER PROPERTY CONSULTANTS			
3 Richmond House, Caldene Business Park, Mytholmroyd, Hebden Bridge, West Yorkshire, HX7 5QJ 01422 883317 enquiries@tdjagger.ltd.uk www.tdjagger.ltd.uk			
Client JLB Group			
Project Turnbridge Mills Quay Street Huddersfield			
Drawing External Works Canal Side			
Date Mar 2026	Drawn CS	Checked TDJ	Scale 1:50@A1
Drwg. No. 3310 28			Revision C
Drawings are to scale indicated for planning purposes. No scaling permitted for construction purposes. Information on this drawing is copyright. All rights reserved. No part of this work may be reproduced or transmitted in any form by any means, either electronically, mechanically, by photocopying, recording or otherwise stored in any retrieval system of any nature, without the express consent of T D Jagger Ltd.			
Don't Ignore Health & Safety It Might Just Save Your Life			