


EXISTING SIDE ELEVATION

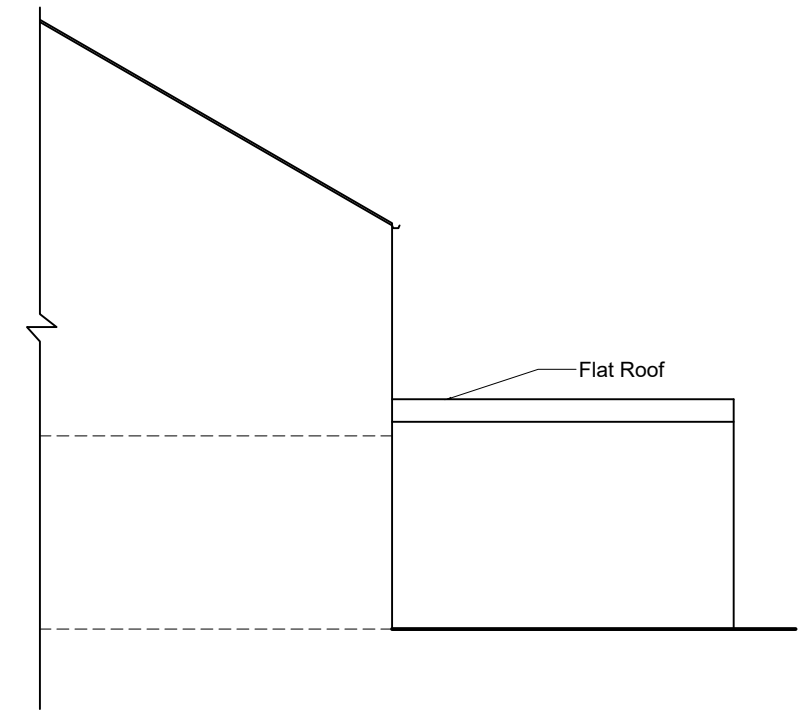

PROPOSED SIDE ELEVATION

All dimensions are in millimeter

General Notes		
Roof : Flat Roof		
Wall : To be matching with existing building		
All work to be carried out under building regulation and appropriate British standard and satisfactory to local authority building inspector. If any doubt exists the contractor must ask for any discrepancy discovered and must ask for clarification.		
Drawing must not be rescaled as all dimensions will be checked on site		
Verification of all dimensions will be checked by contractor before starting work on site.		
All work to be carried out with party wall act		
No.	Planning Issue	Date

Mukesh Architectural Consultancy Ltd
7 Thirkleby Royd, Bradford, BD14 6EX
Mobile No: 07811439407

Project Name and Address
PROPOSED
SINGLE STOREY REAR EXTENSION
AT 105 BRADFORD ROAD, BD19
CLECKHEATON
FOR A R PATEL & R Z PATEL

Date	18/01/2026	Sheet	2
Scale	1:100		