


OBS denotes obscure
glazing within openings

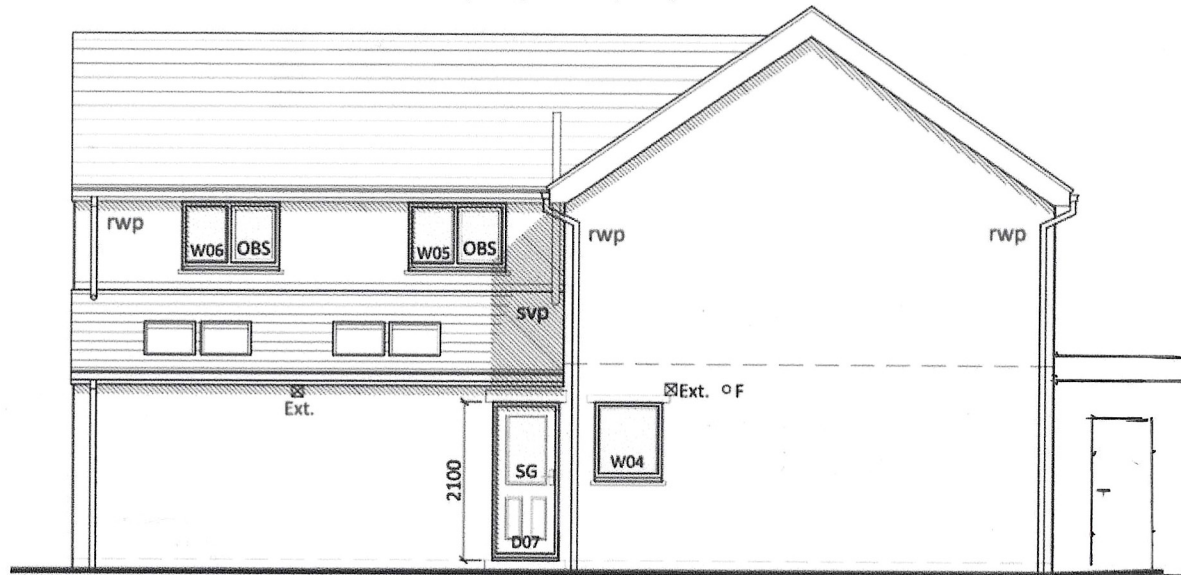

Proposed SE Facing Elevation

Scale $\overline{\quad\quad}$
10mm = 1 meter
1/100