


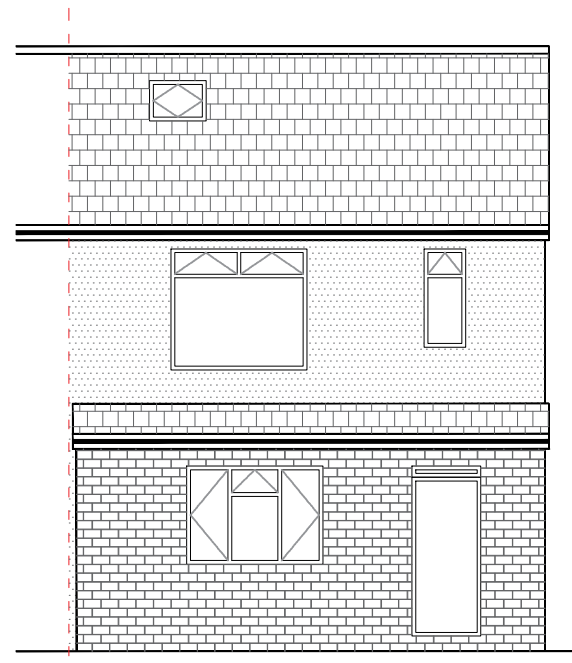

EXISTING FRONT ELEVATION
(East)




EXISTING REAR ELEVATION
(West)

KEYS

- Existing Brick Walls
- Existing rendered Walls
- Existing Tile roof
- Elevation through Gable end wall
- Proposed Brick Walls
- Proposed Tile roof



PROPOSED FRONT ELEVATION
(East)

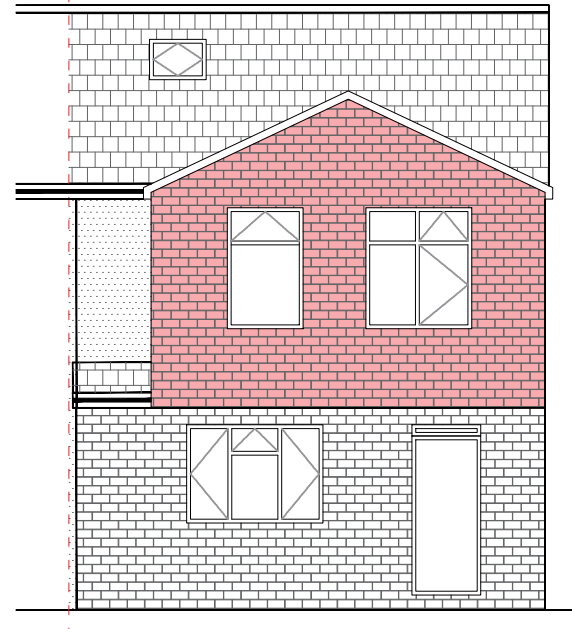

PROPOSED REAR ELEVATION
(West)

NOTES

This drawing is subject to a detailed building and site survey, therefore no guarantee of its accuracy can be given. This drawing has been draughted in accordance with the clients design requirements. All areas are approximate and are subject to a detailed building and site survey and further design development. All dimensions should be checked prior to commencement of construction on site. Measurements should not be taken off the drawing.

Rev	Revision	Date
A	Amended to 3m Rear Ext + 45 Degree rule	19.04.26

JOB
PROPOSED PART FIRST FLOOR REAR EXTENSION

ADDRESS
5 PARK CROFT
DEWSBURY
WF13 2LN

Mr SALAMAT HUSSAIN

DATE	SCALE	SHEET
24.01.26	1:100	3@A3