




PROPOSED GROUND FLOOR PLAN

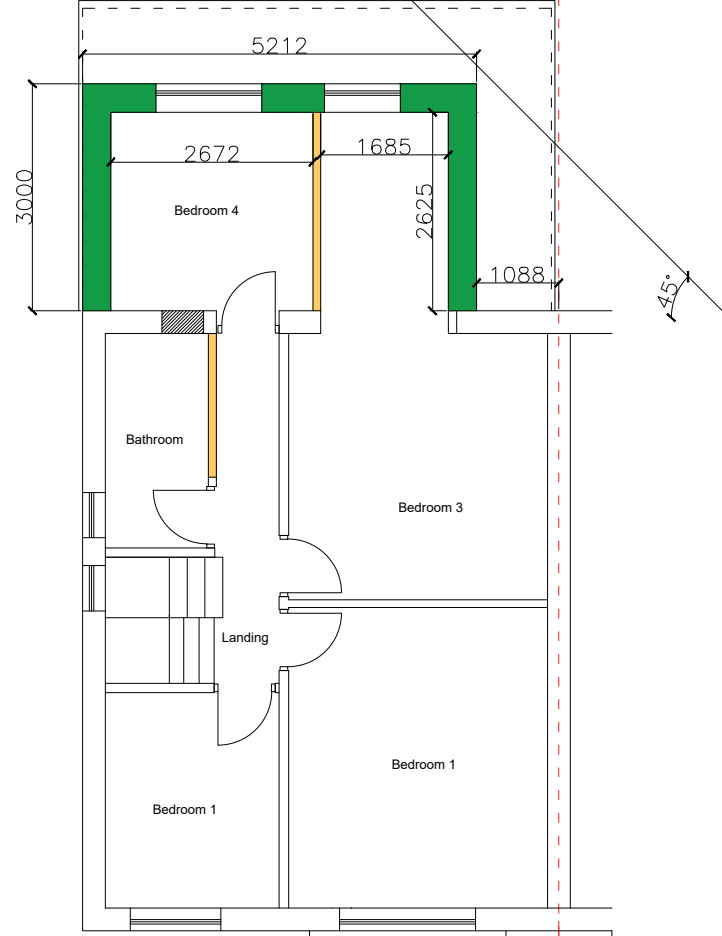


PROPOSED FIRST FLOOR PLAN

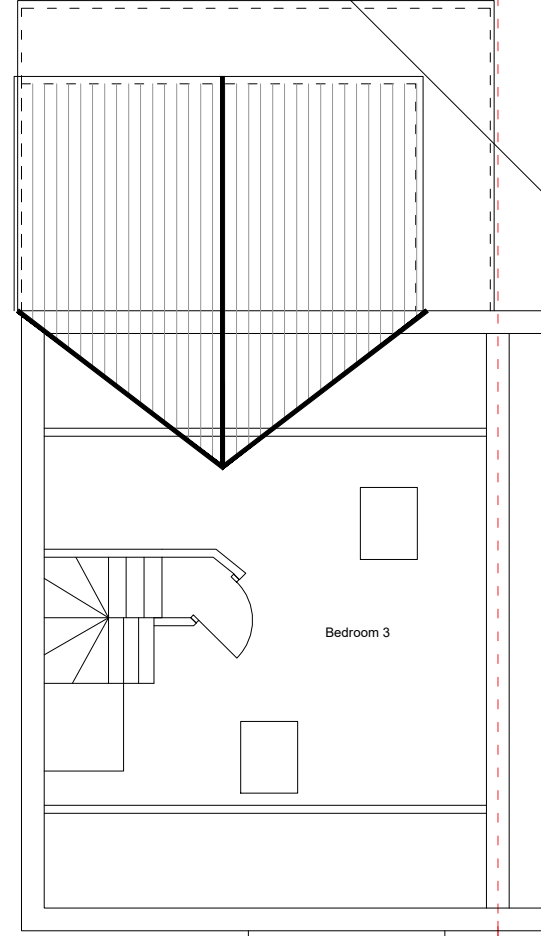


PROPOSED SECOND FLOOR PLAN

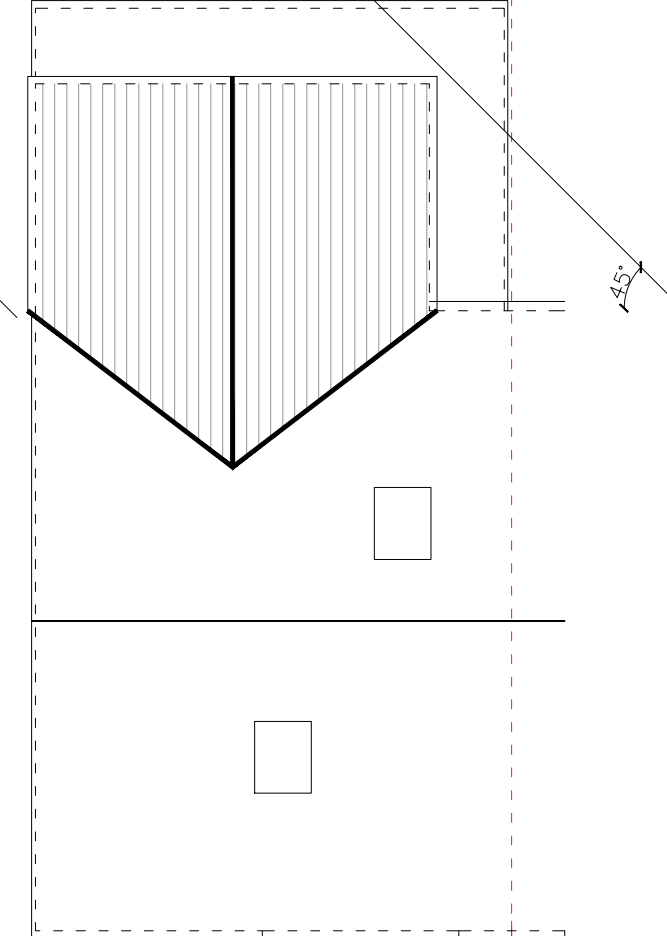


PROPOSED ROOF FLOOR PLAN

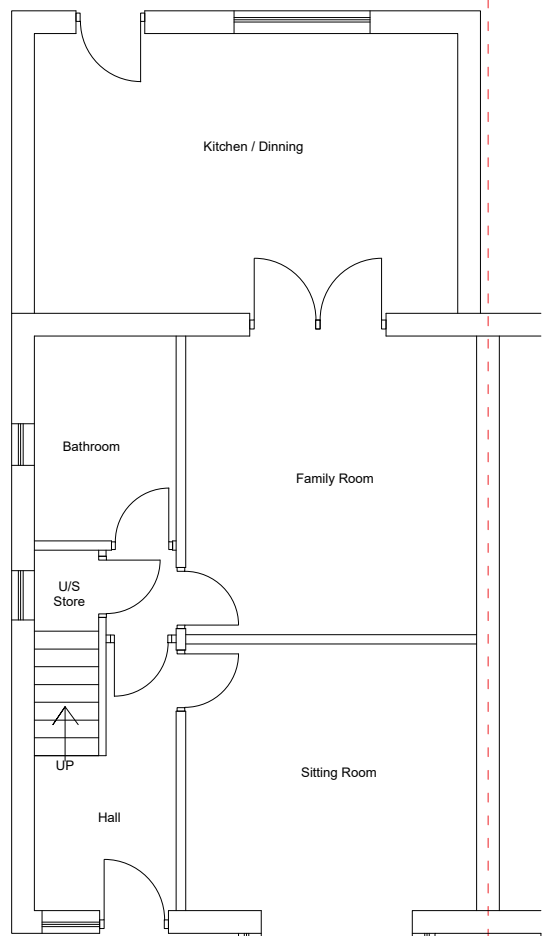


EXISTING GROUND FLOOR PLAN

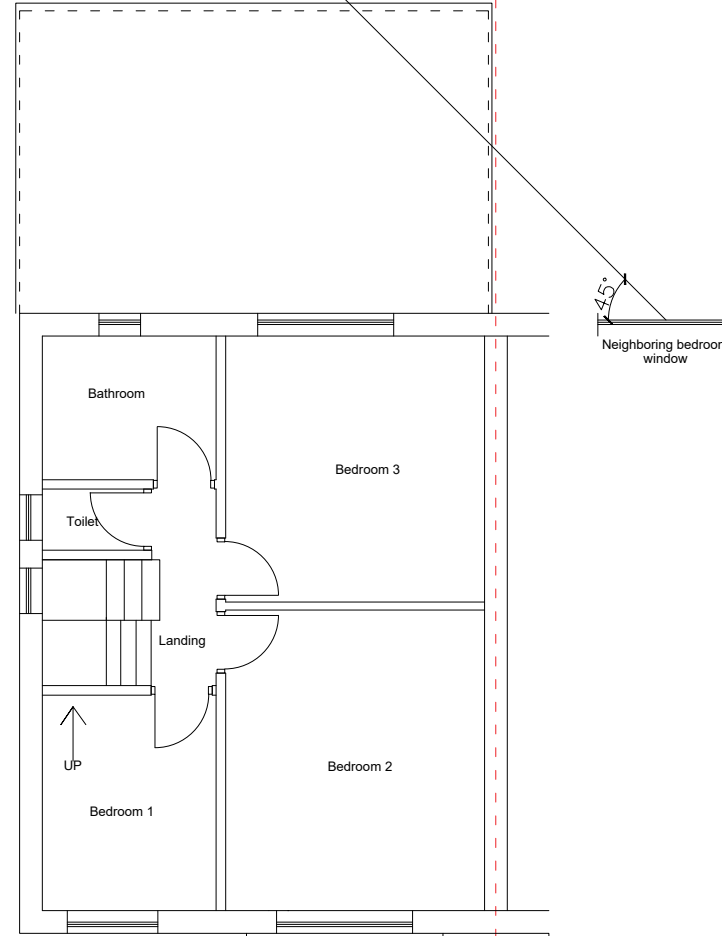

EXISTING FIRST FLOOR PLAN

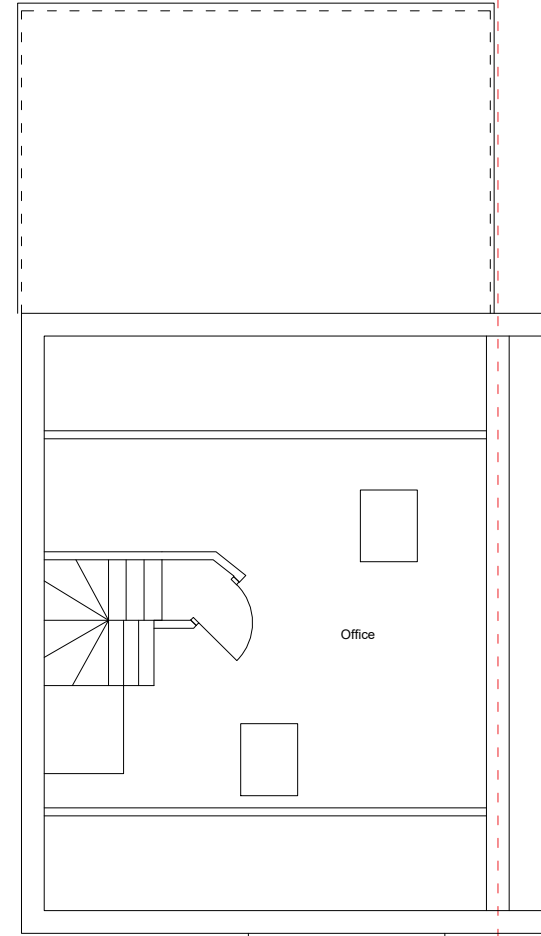

EXISTING SECOND FLOOR PLAN

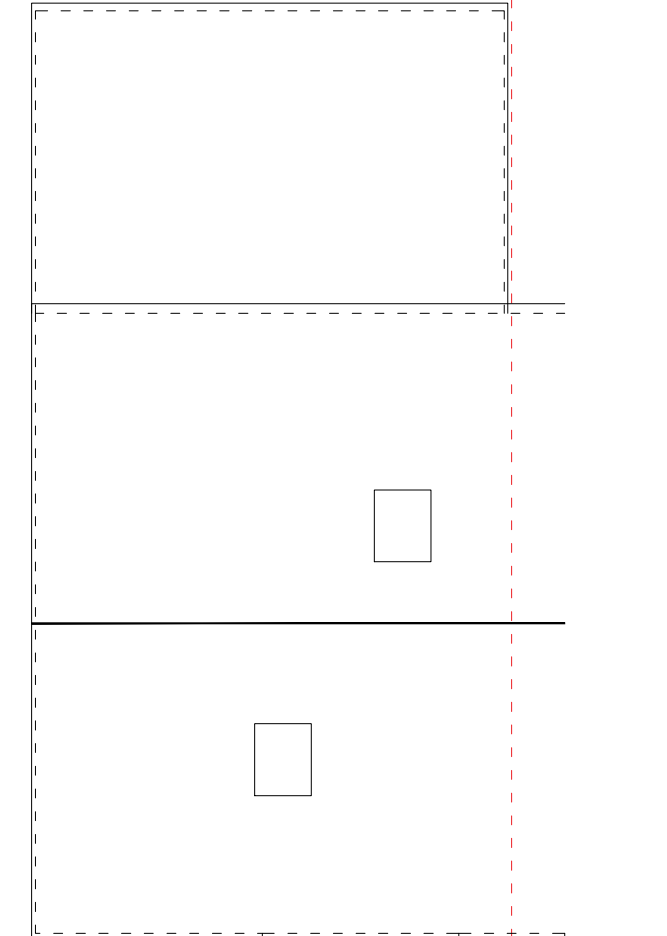

EXISTING ROOF FLOOR PLAN

NOTES
 This drawing is subject to a detailed building and site survey, therefore no guarantee of its accuracy can be given. This drawing has been draughted in accordance with the clients design requirements. All areas are approximate and are subject to a detailed building and site survey and further design development. All dimensions should be checked prior to commencement of construction on site. Measurements should not be taken off the drawing.

Rev	Revision	Date
A	Amended to 3m Rear Ext + 45 Degree rule	19.04.26

JOB
 PROPOSED PART FIRST FLOOR REAR EXTENSION

ADDRESS
 5 PARK CROFT
 DEWSBURY
 WF13 2LN

Mr SALAMAT HUSSAIN

DATE	SCALE	SHEET
24.01.26	1:100	2@A3