

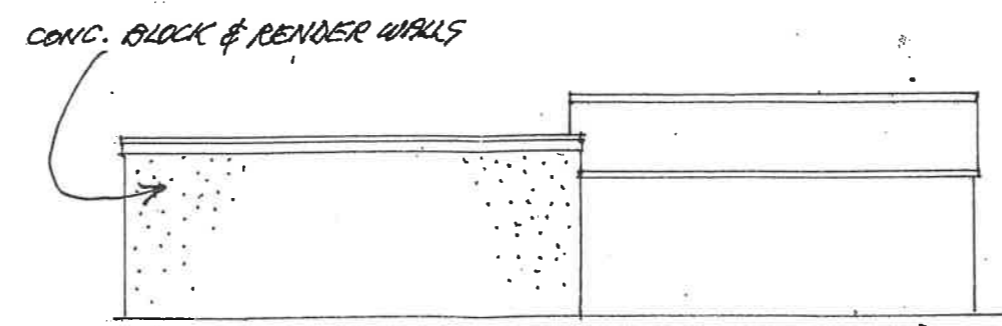
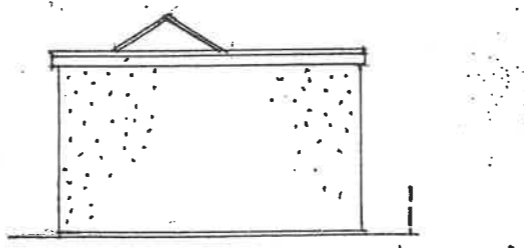
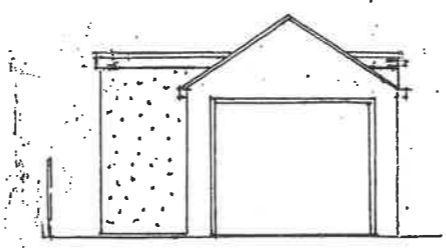


100x50mm MORTAR BEDDED WALL PLATE WELL STRAPPED DOWN AT 0.9m/c.

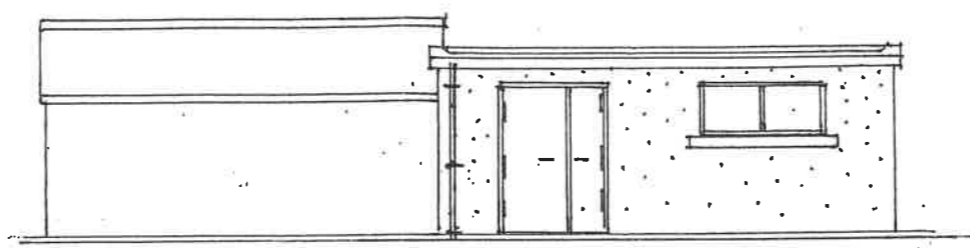

Notes :-

- ALL DIMENSIONS MUST BE CHECKED ON SITE PRIOR TO WORKS STARTING.
- DO NOT SCALE.
- THIS DRAWING AND DESIGN REMAINS THE COPYRIGHT OF J.A. OLDROYD M.R.I.C.S. AND MAY NOT BE REPRODUCED WITHOUT PERMISSION.
- ALL WORKS MUST BE CARRIED OUT IN ACCORDANCE WITH CURRENT BUILDING REGULATIONS, CODES OF PRACTICE, AND PLANNING OFFICER'S REQUIREMENTS.
- ALL MATERIALS MUST COMPLY WITH CURRENT BRITISH STANDARDS IN SITUATION USED.

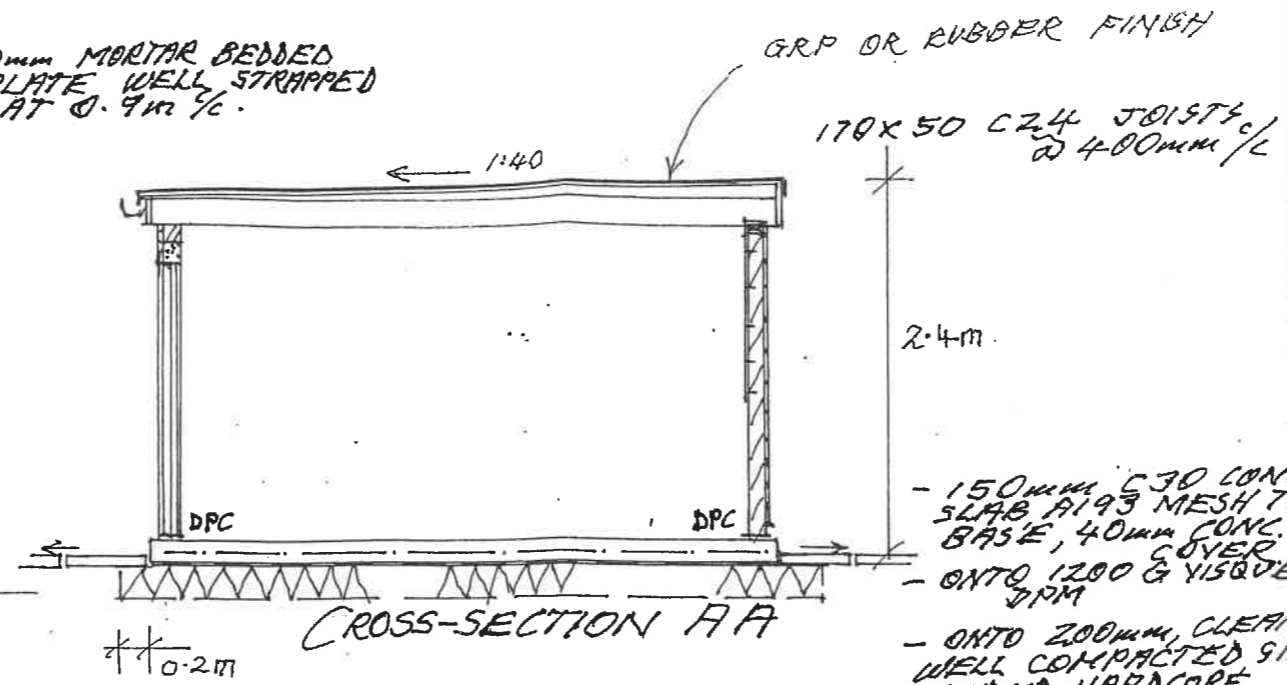

J.A. OLDROYD & SONS LTD

THE BARN, 3 PRIMROSE LANE
HIGHTOWN, LIVERSEDGE
WEST YORKSHIRE, WF15 6NS
TEL : 01274 865127
email: mr.oldroyd@yahoo.co.uk

CHARTERED BUILDING SURVEYOR

Client
KEN PAYNE

Address
**3 ROBIN ROYD GROVE
MIRFIELD
WF14 0LB**

Drawing Title
**WORKSHOP/STORE
EXTENSION TO EXIST.
GARAGE**

scale **1:50, 1:100**

date **MARCH 26** drawn by

Drg No **26/33/B** Rev