


Only figured dimensions should be used.
 Scaled dimensions should be checked with the Architect.
 This drawing together with the design, is the property and copyright
 of the Architect and must not be reproduced without written
 permission

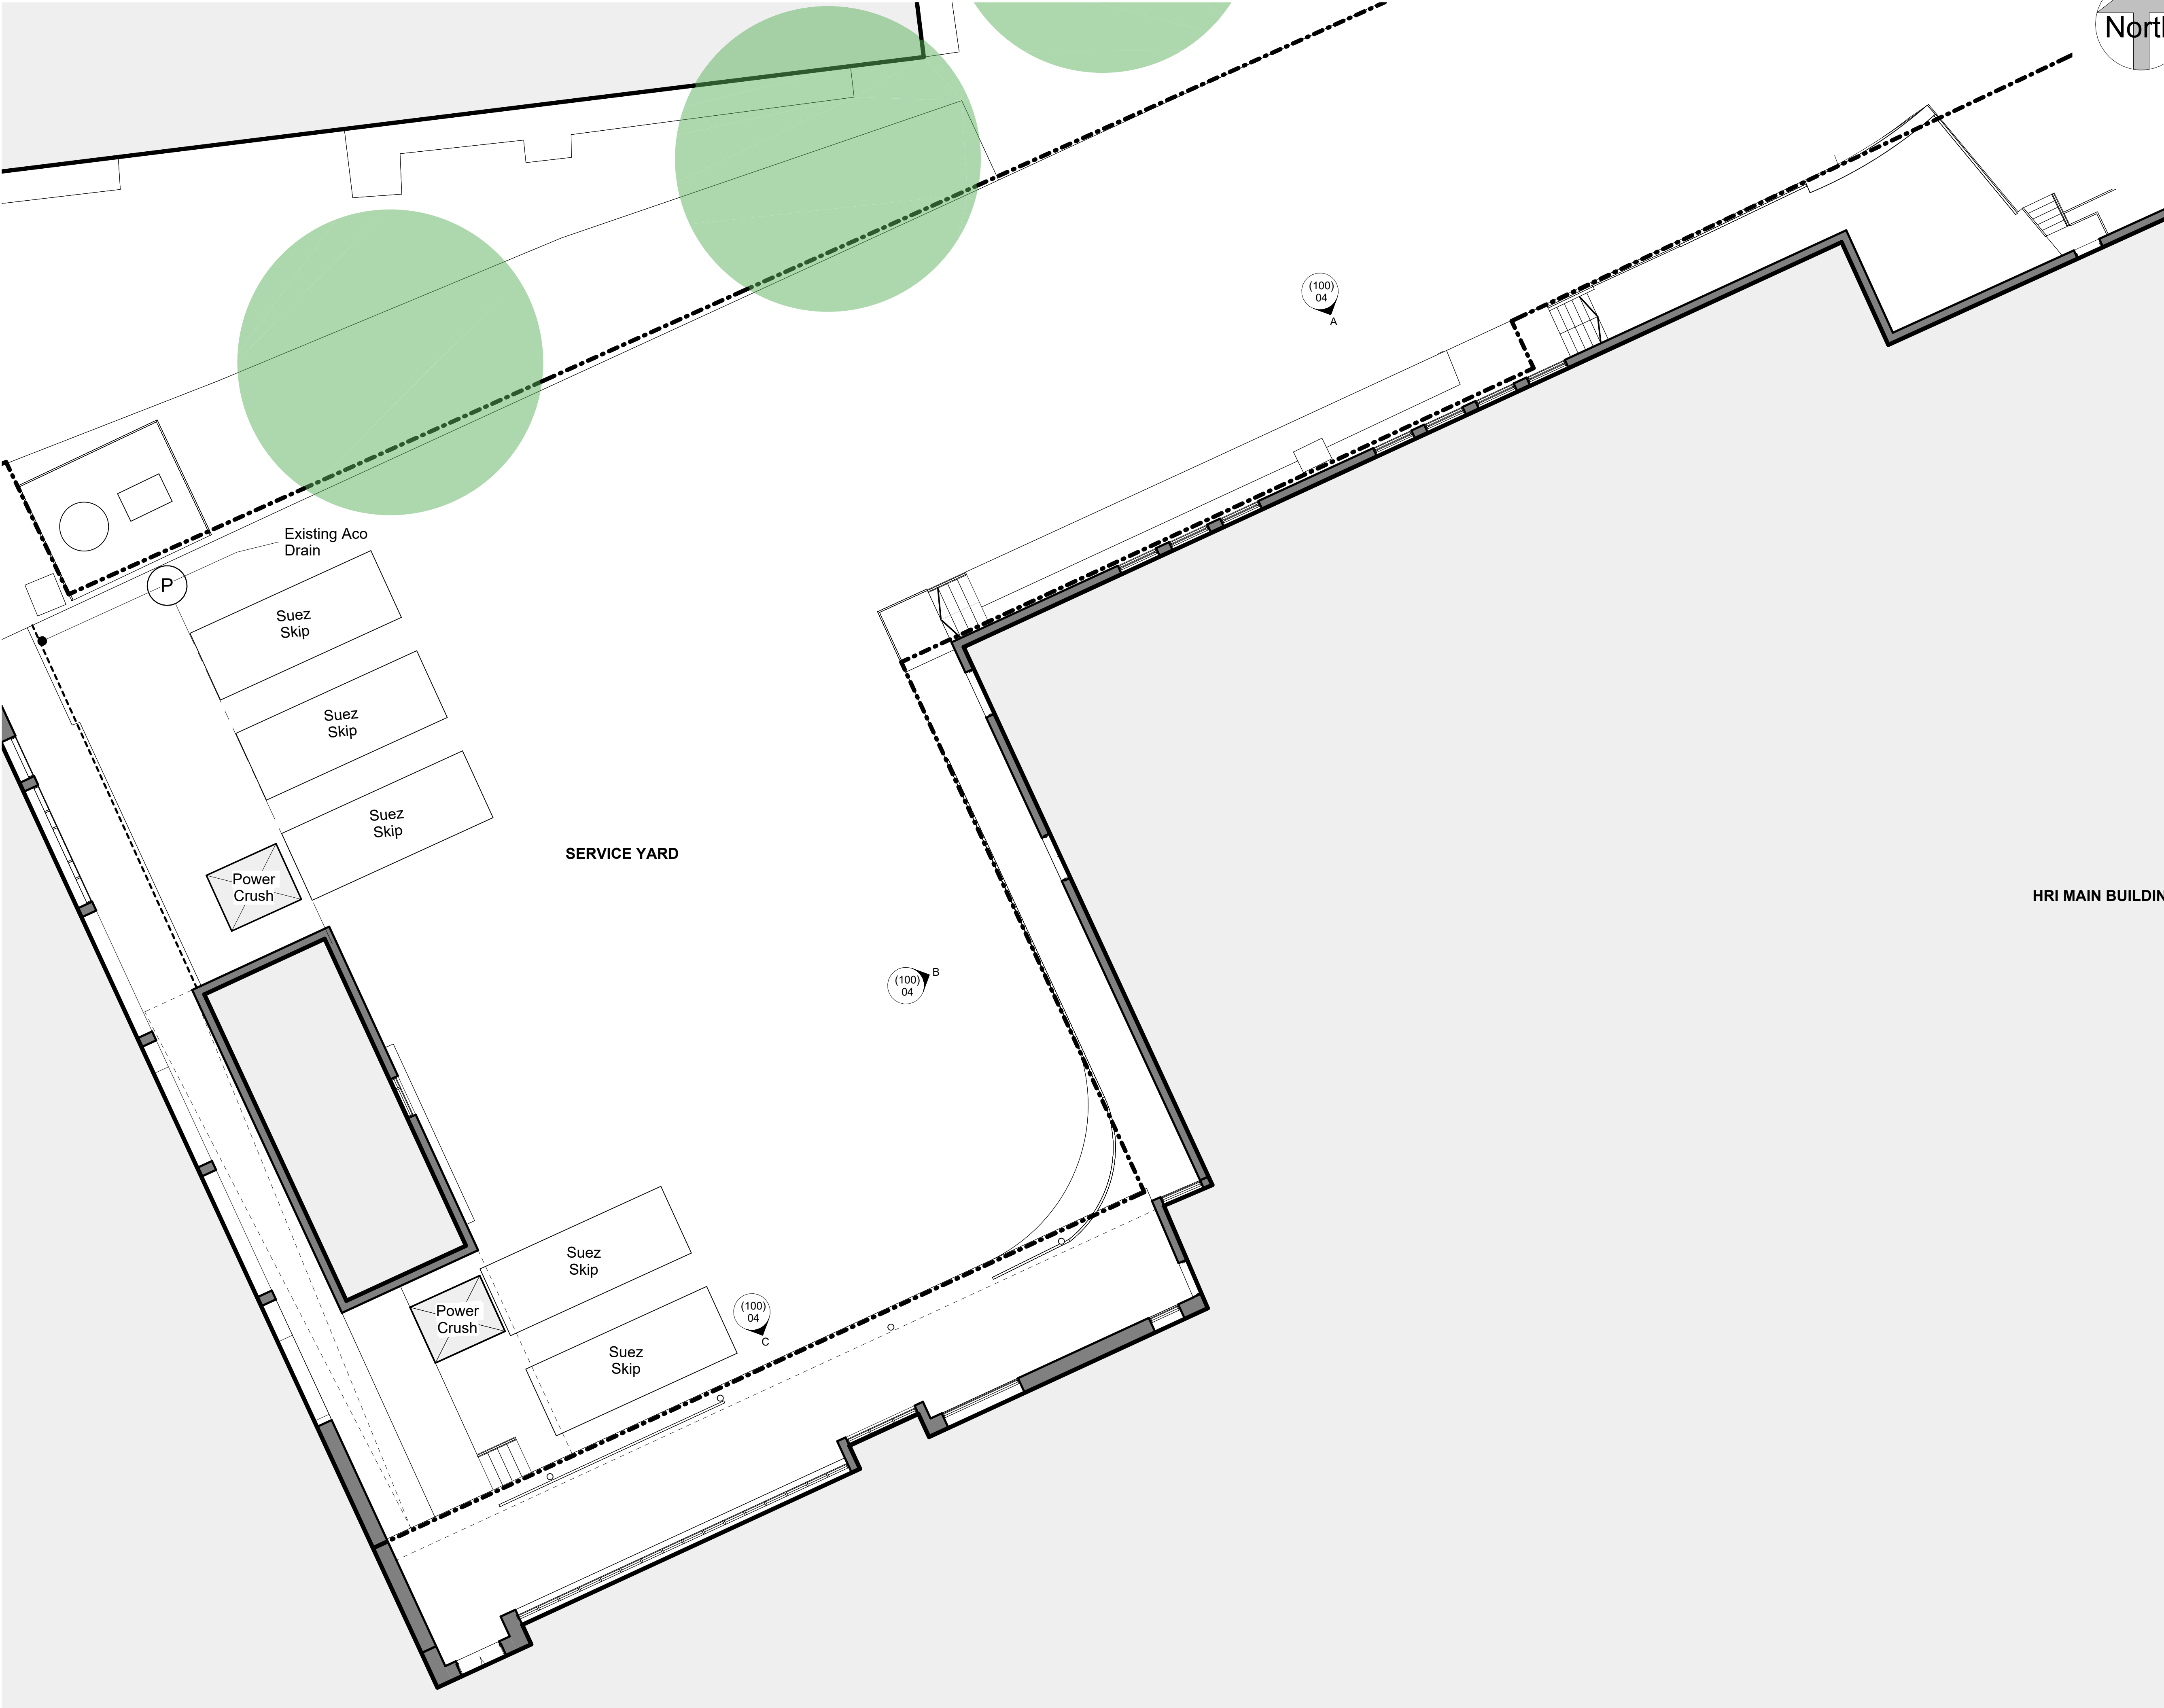

- Site Boundary
- Context Buildings

EXISTING GROUND LEVEL
 1 : 100

A	UPDATED BASED ON LPA COMMENTS		GA	JC	15/06/26
rev	description		drawn	auth	date
DO NOT SCALE OFF THIS DRAWING					
ACUMEN Designers & Architects acumenarchitects.co.uk01484 546 000 Headrow House, Old Leeds Road, Huddersfield, Huddersfield HD1 1SG					
Client					
HRI					
Project					
HRI, Acre Street, Huddersfield					
Project No		Drawing No		Rev	
2965		(100) 03		A	
Description					
EXISTING FLOOR LEVEL					
Scale		Date Drawn		Drawn By	
1 : 100 @ A1		06/02/26		EP	
				Authorised By	
				JC	
Purpose of Issue					
Planning		Building Regs		Tender	
				Construction	
				Comment	
				Info	