




PROPOSED GROUND FLOOR PLAN

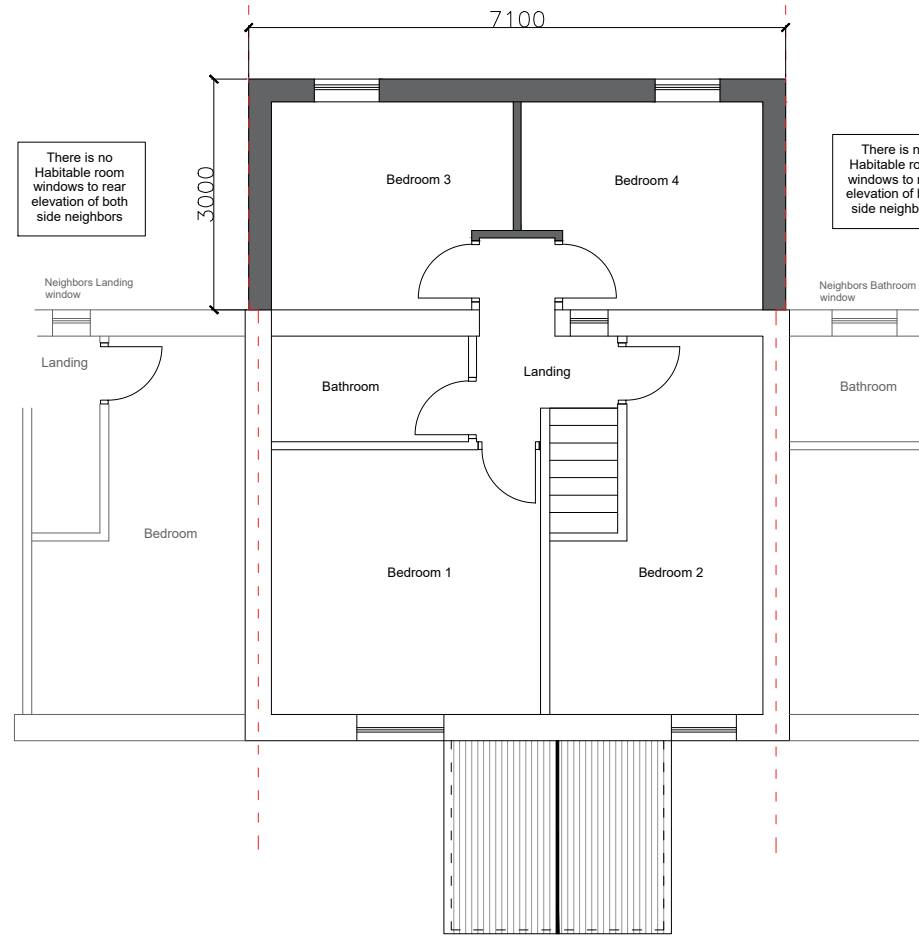


PROPOSED FIRST FLOOR PLAN

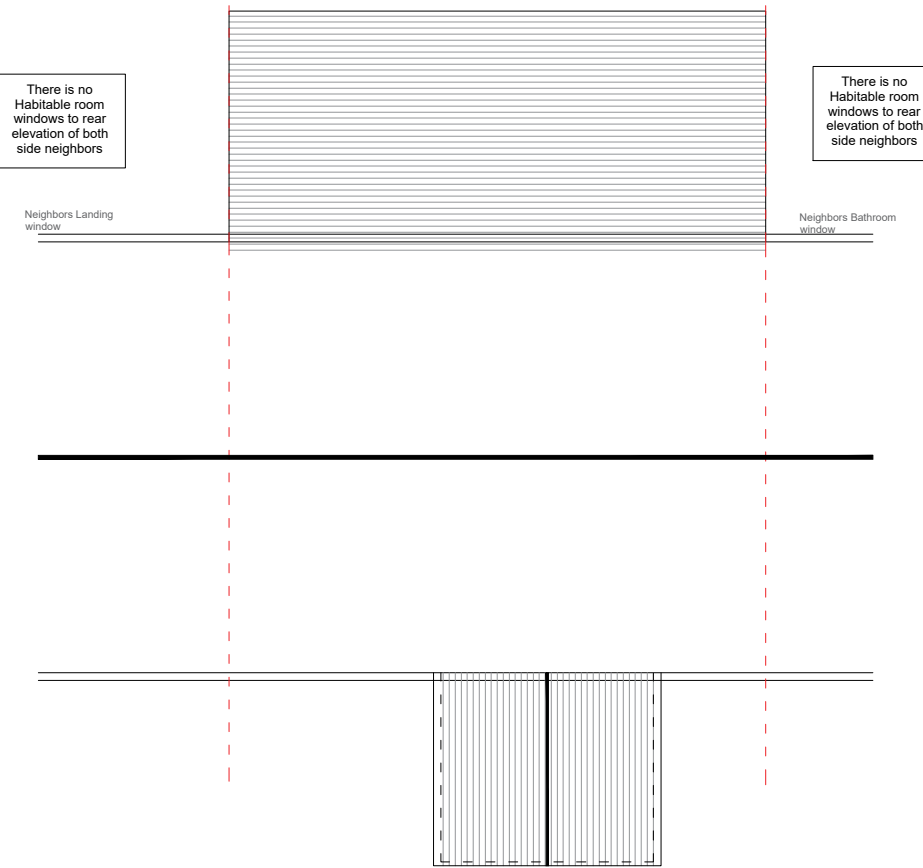


PROPOSED ROOF PLAN

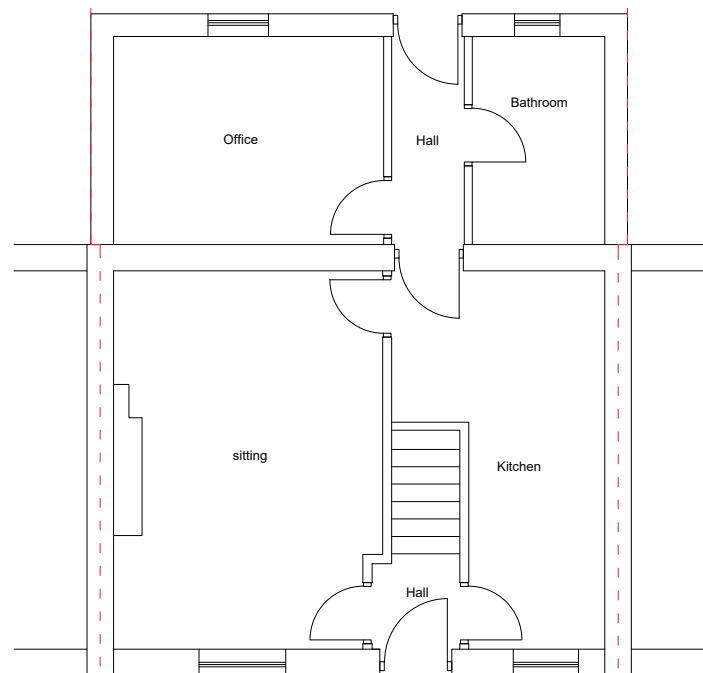

EXISTING GROUND FLOOR PLAN

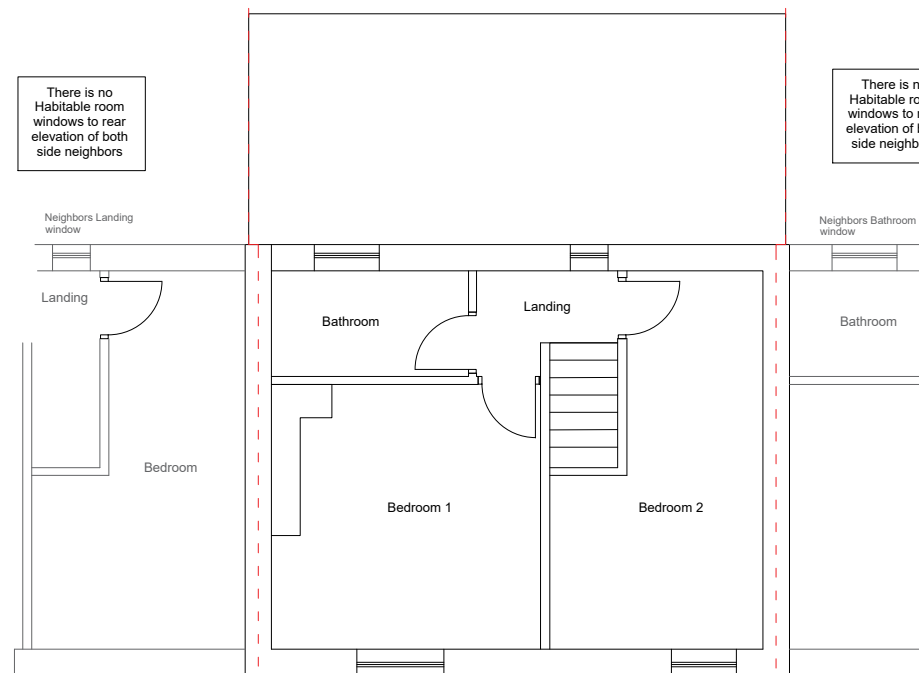

EXISTING FIRST FLOOR PLAN

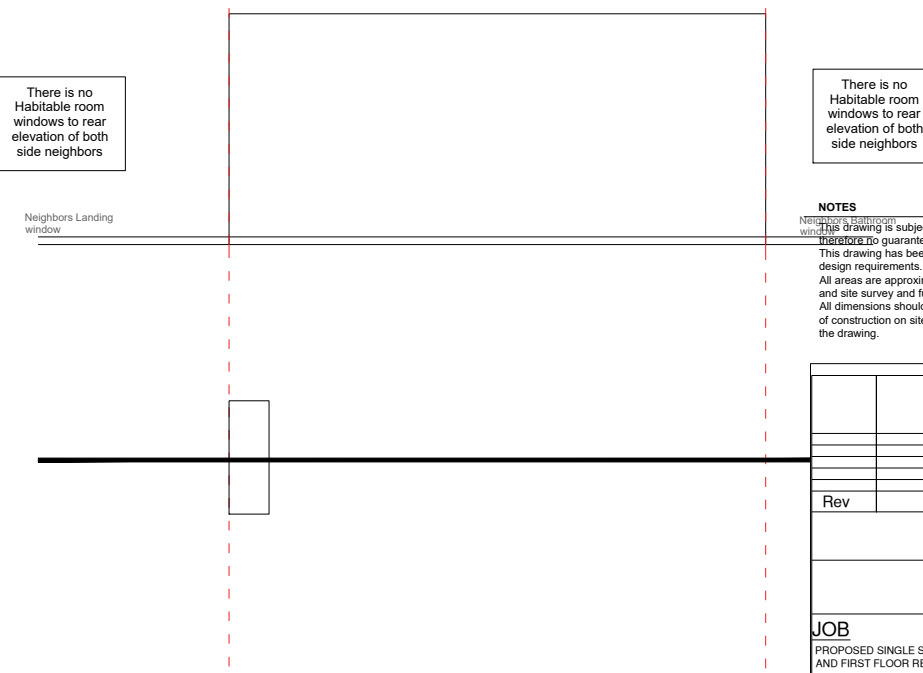

EXISTING ROOF PLAN

There is no Habitable room windows to rear elevation of both side neighbors

NOTES
 This drawing is subject to a detailed building and site survey. No guarantee of its accuracy can be given.
 This drawing has been draughted in accordance with the clients design requirements.
 All areas are approximate and are subject to a detailed building and site survey and further design development.
 All dimensions should be checked prior to commencement of construction on site. Measurements should not be taken off the drawing.

Rev	Revision	Date

JOB
 PROPOSED SINGLE STOREY FRONT PORCH EXTENSION AND FIRST FLOOR REAR EXTENSION

ADDRESS
 2 BONACCARD SQUARE
 PURWELL LANE
 BATLEY
 WF17 7QG

Mr SOYEB MANSUR

DATE	SCALE	SHEET
02.04.26	1:100	2@A3