



Issue Purpose : HH Application		
Project	Proposed change of use of takeaway to laundrette	Date 13-04-2026
		Scale 1:100 @ A3
Address	84A Soothill Lane, Batley, WF17 6NB	Proposed
		D.N. 2615 - 84ASL - 04

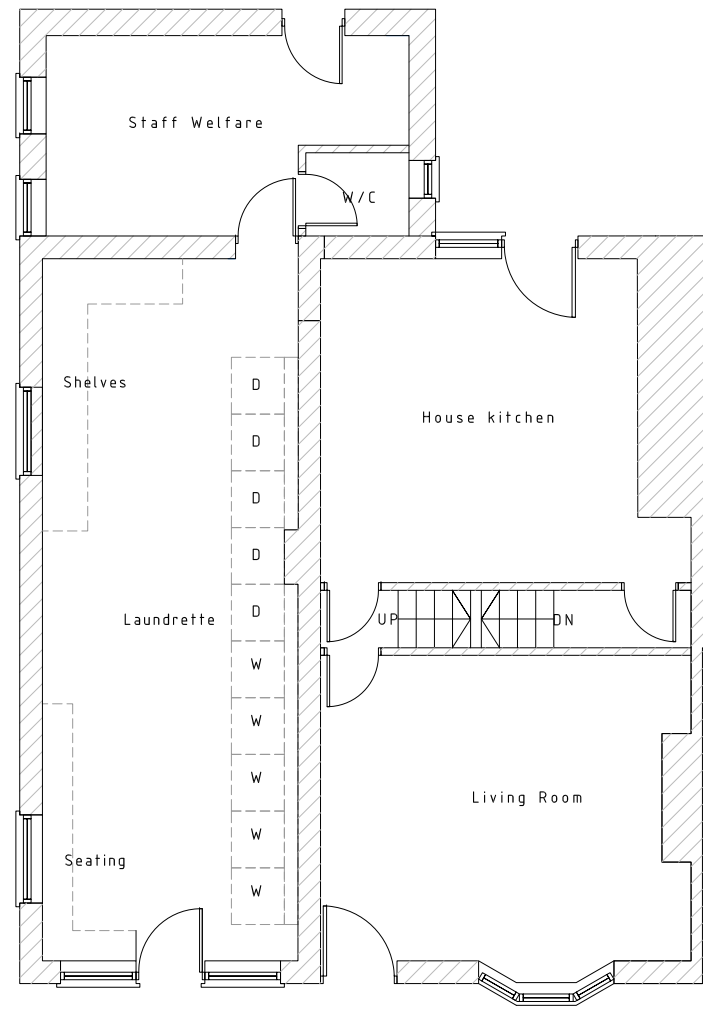

PROPOSED GROUND FLOOR PLAN

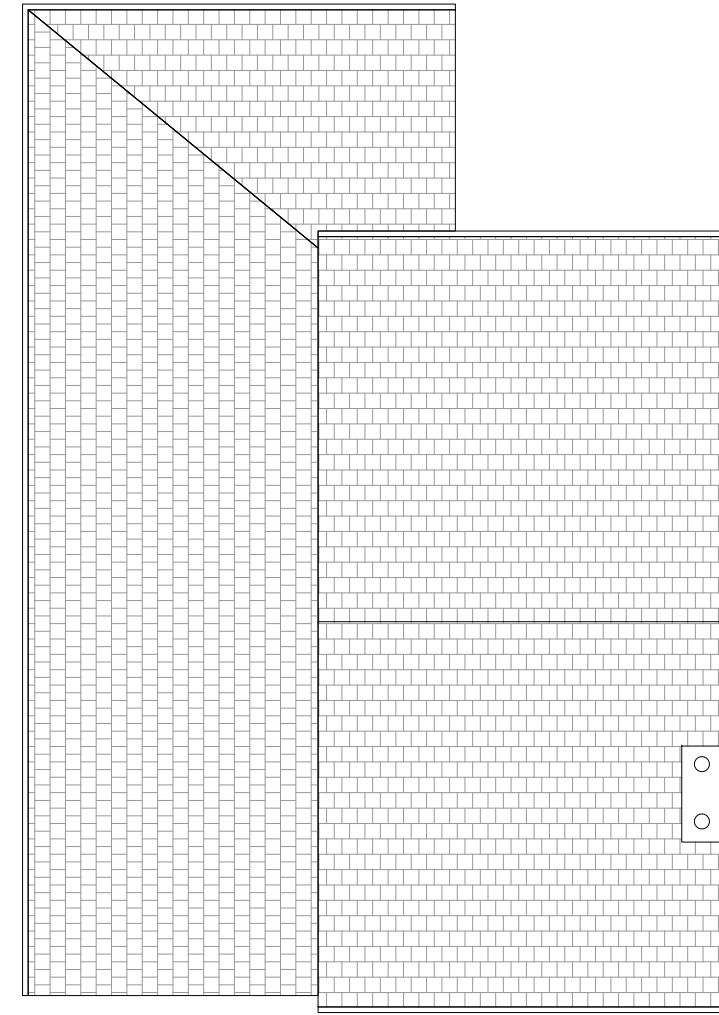

PROPOSED ROOF PLAN




PROPOSED FRONT ELEVATION



PROPOSED SIDE ELEVATION



PROPOSED REAR ELEVATION

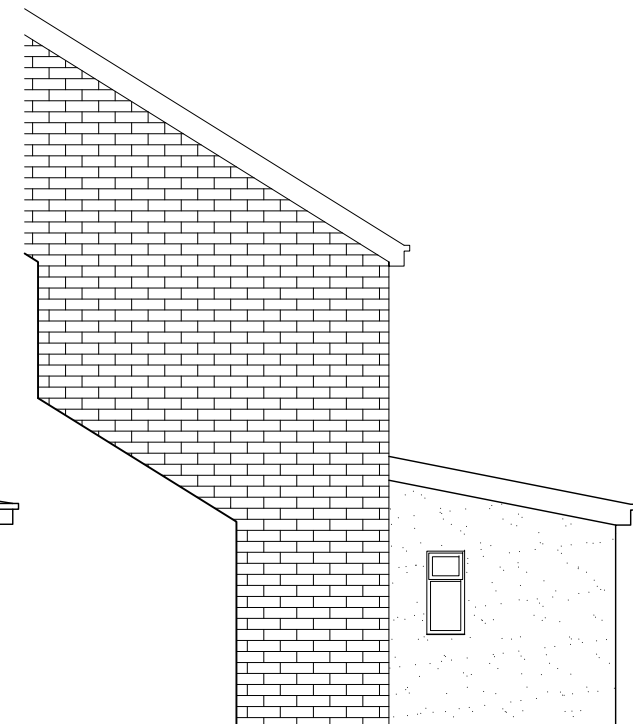

PROPOSED OTHER SIDE ELEVATION