



Front Elevation (East)


Rear Elevation (West)

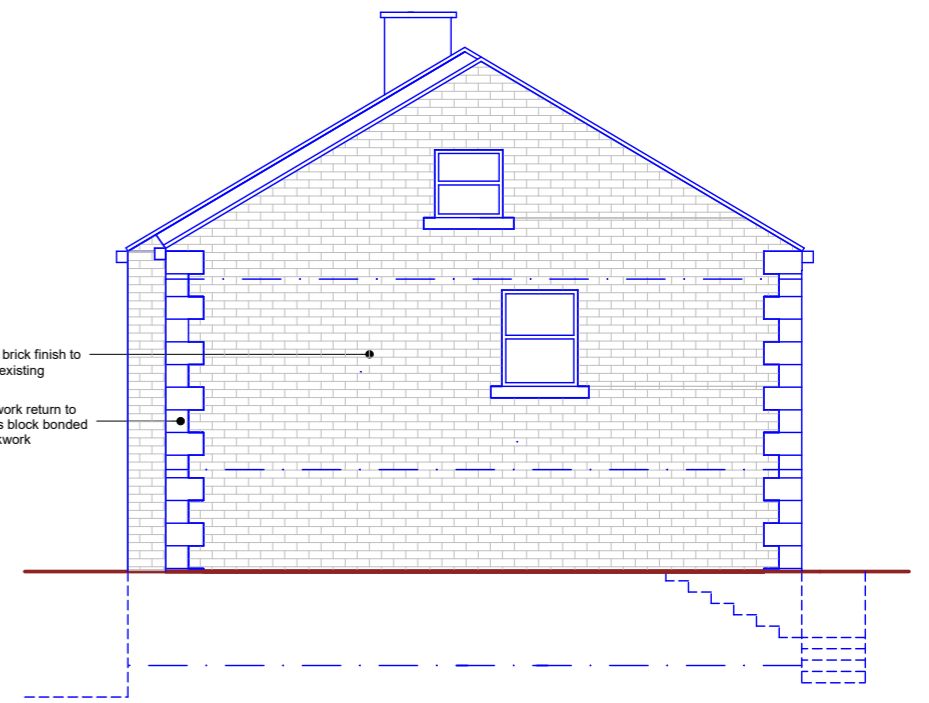


Side Elevation (North)

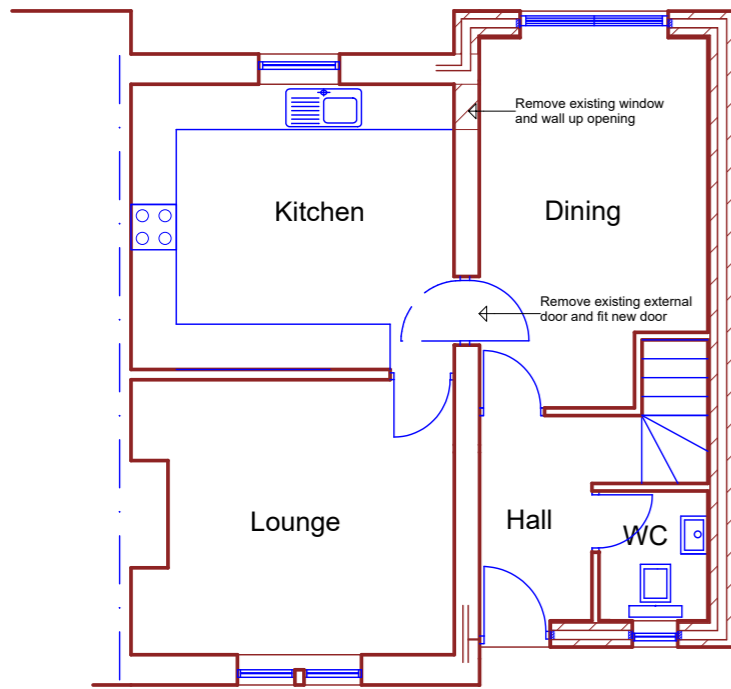

GROUND FLOOR

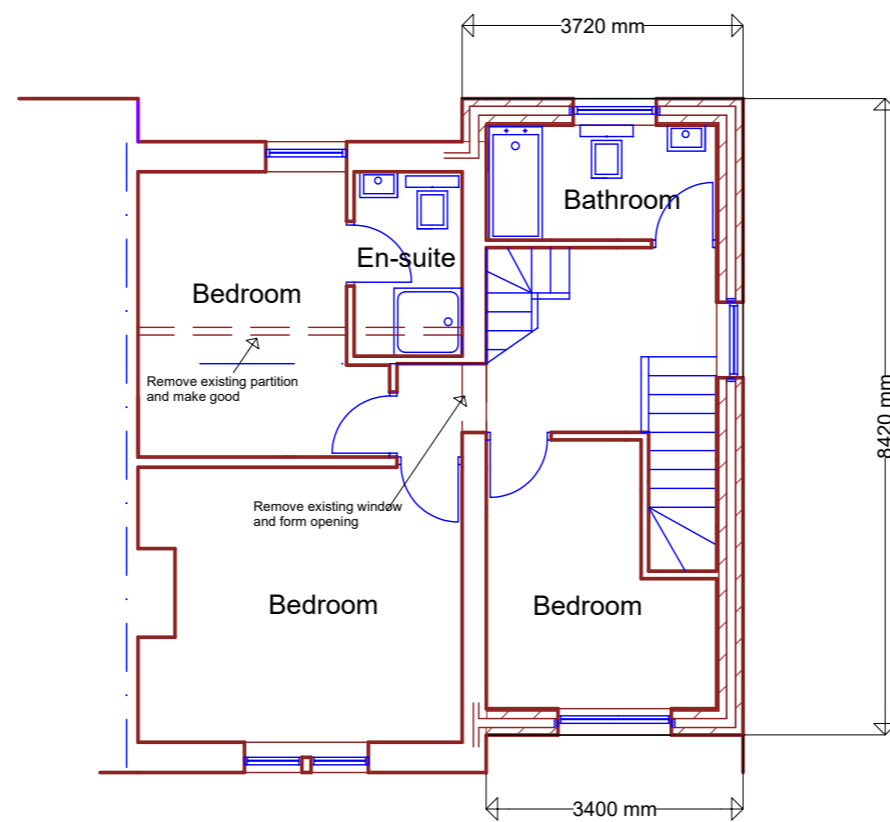

FIRST FLOOR

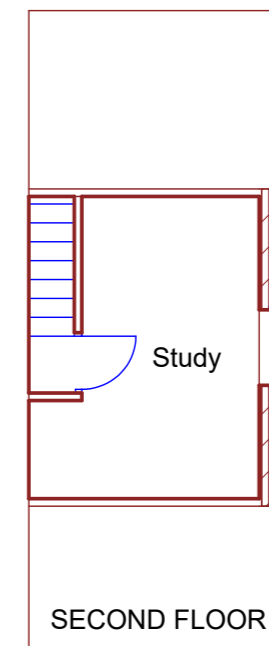

SECOND FLOOR

PROPOSED EXTENSION
Plans and Elevations as proposed

21, Birks Road, Huddersfield

1:100 @A3

Drawing 3B

May 2026