





FRONT ELEVATION




SIDE ELEVATION

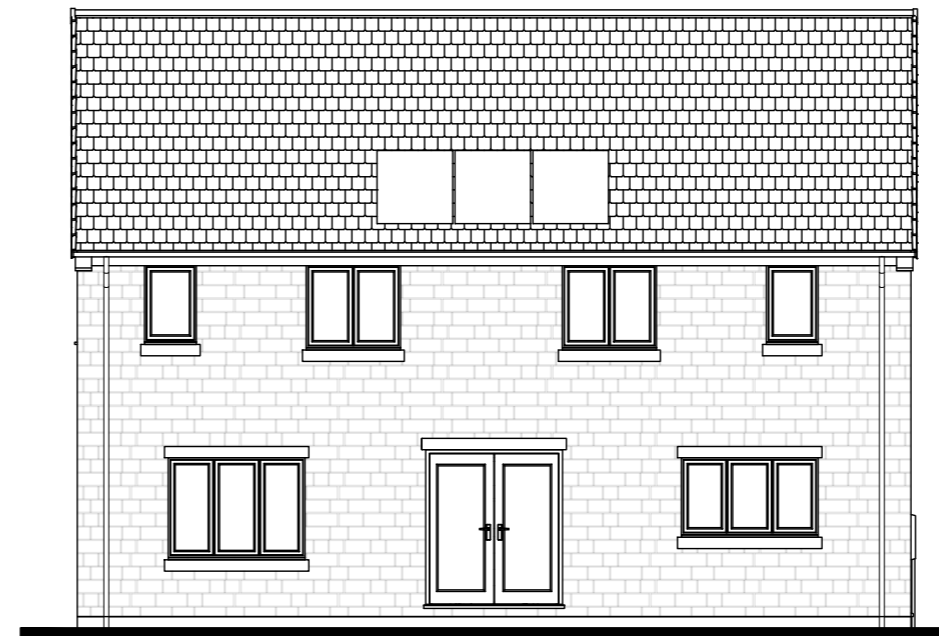


REAR ELEVATION

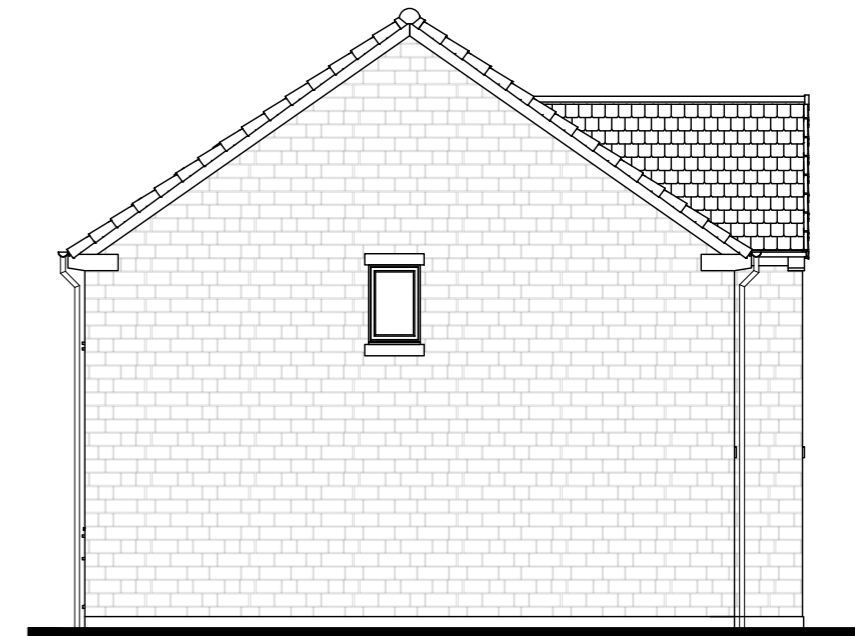

SIDE ELEVATION

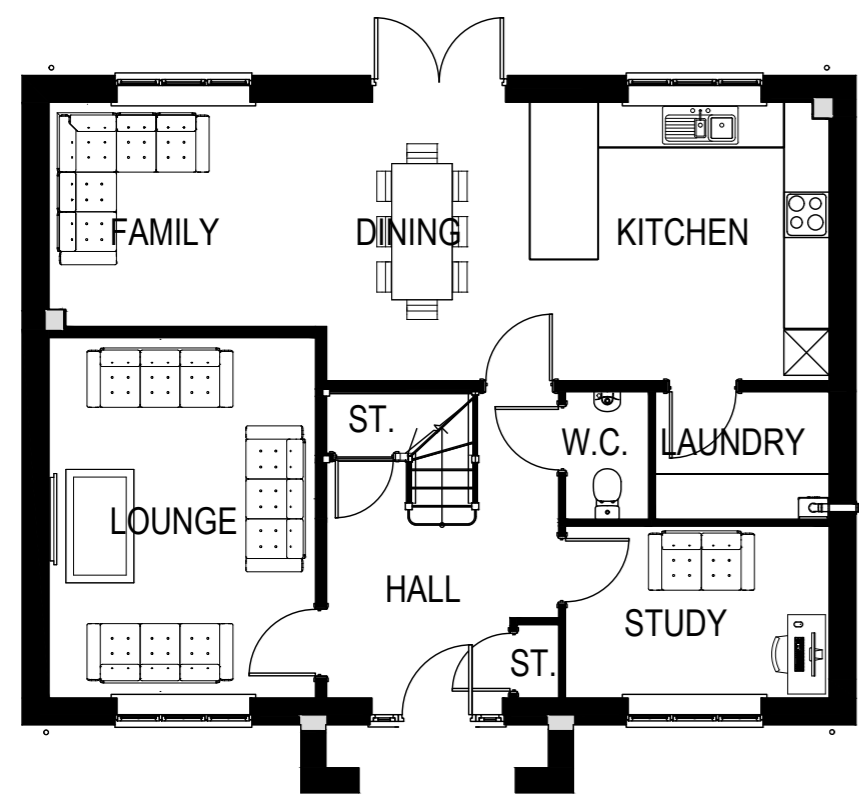

GROUND FLOOR PLAN

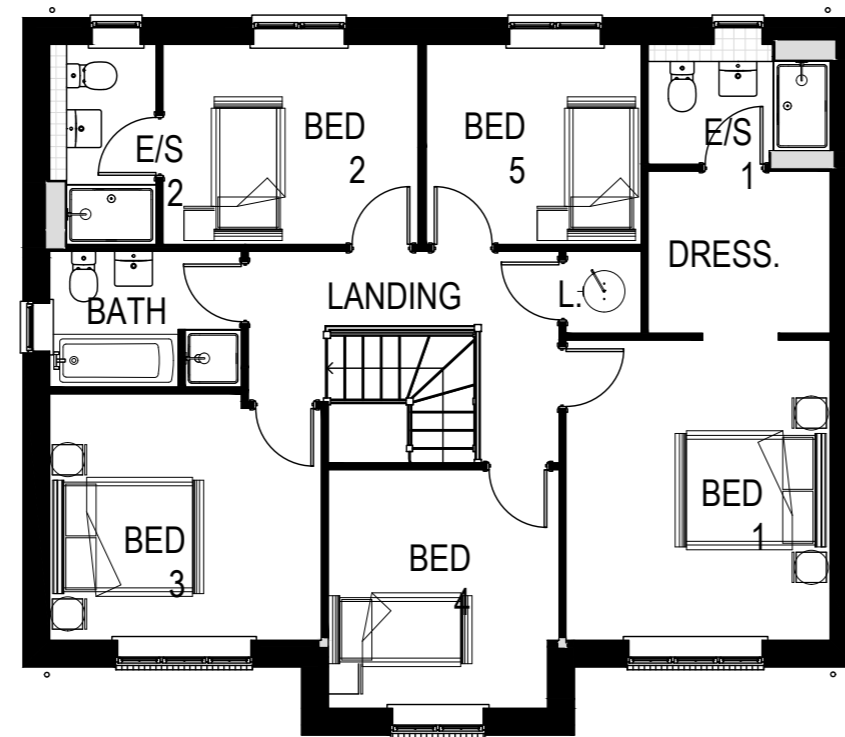

FIRST FLOOR PLAN

B	30.03.26	AMENDED FROM AS TO OPP. SIDE WINDOW REMOVED	JW	VS
A	06.05.25	FRONT ENTRANCE ALTERED TO A ROUNDED ARCH AT THE REQUEST OF THE CLIENT	RAN	VS

Rev	Date	Description	Drawn	Check
-----	------	-------------	-------	-------



**CLIENT:**  
MILLER HOMES

**DRAWING NUMBER:**  
22 5611 400A

**PROJECT:**  
HERMITAGE PARK, LEPTON

**SCALE @ A2:**  
1:100

**DRAWING:**  
GREYFORD  
PLANS & ELEVATIONS

**DRAWN:** RAN  
**DATE:** APR '24  
**CHECKED:** VS  
**DATE:** APR '24

NOTE : PHOTOVOLTAIC PANEL LOCATIONS SHOWN ARE INDICATIVE & ARE SUBJECT TO SEPARATE PLAN FOR EXACT ON SITE PLACEMENT



Do not scale off this drawing - Only figured dimensions to be taken from this drawing. Drawings based on Ordnance Survey and/or existing record drawings - Design and Drawing content subject to Site Survey, Structural Survey, Site Investigations, Planning and Statutory Requirements and Approvals. Authorised reproduction from Ordnance Survey Map with permission of the Controller of Her Majesty's Stationery Office. Crown Copyright reserved.

JRP Associates  
14 Mariner Court,  
Calder Park, Wakefield, WF4 3FL

T 01924 383322  
E info@jrpassoc.co.uk  
W jrpassoc.co.uk

# 400 / GREYFORD (PLOT 12) PLANS & ELEVATIONS