




Vehicle Tracking - Entry
Scale 1:200



Vehicle Tracking - Exit
Scale 1:200

This drawing is copyright. © Beam Consulting Engineers Ltd.

A1

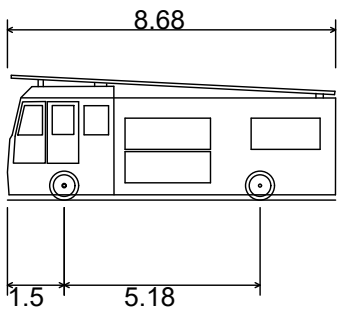

8.68m x 2.18m Pumping Appliance
Overall Length 8.680m
Overall Width 2.500m
Overall Body Height 3.300m
Min Body Ground Clearance 0.140m
Track Width 2.180m
Lock to lock time 4.00s
Kerb to Kerb Turning Radius 7.750m

- Key
- Body - Forward
 - Wheels - Forward
 - Body - Reverse
 - Wheels - Reverse