


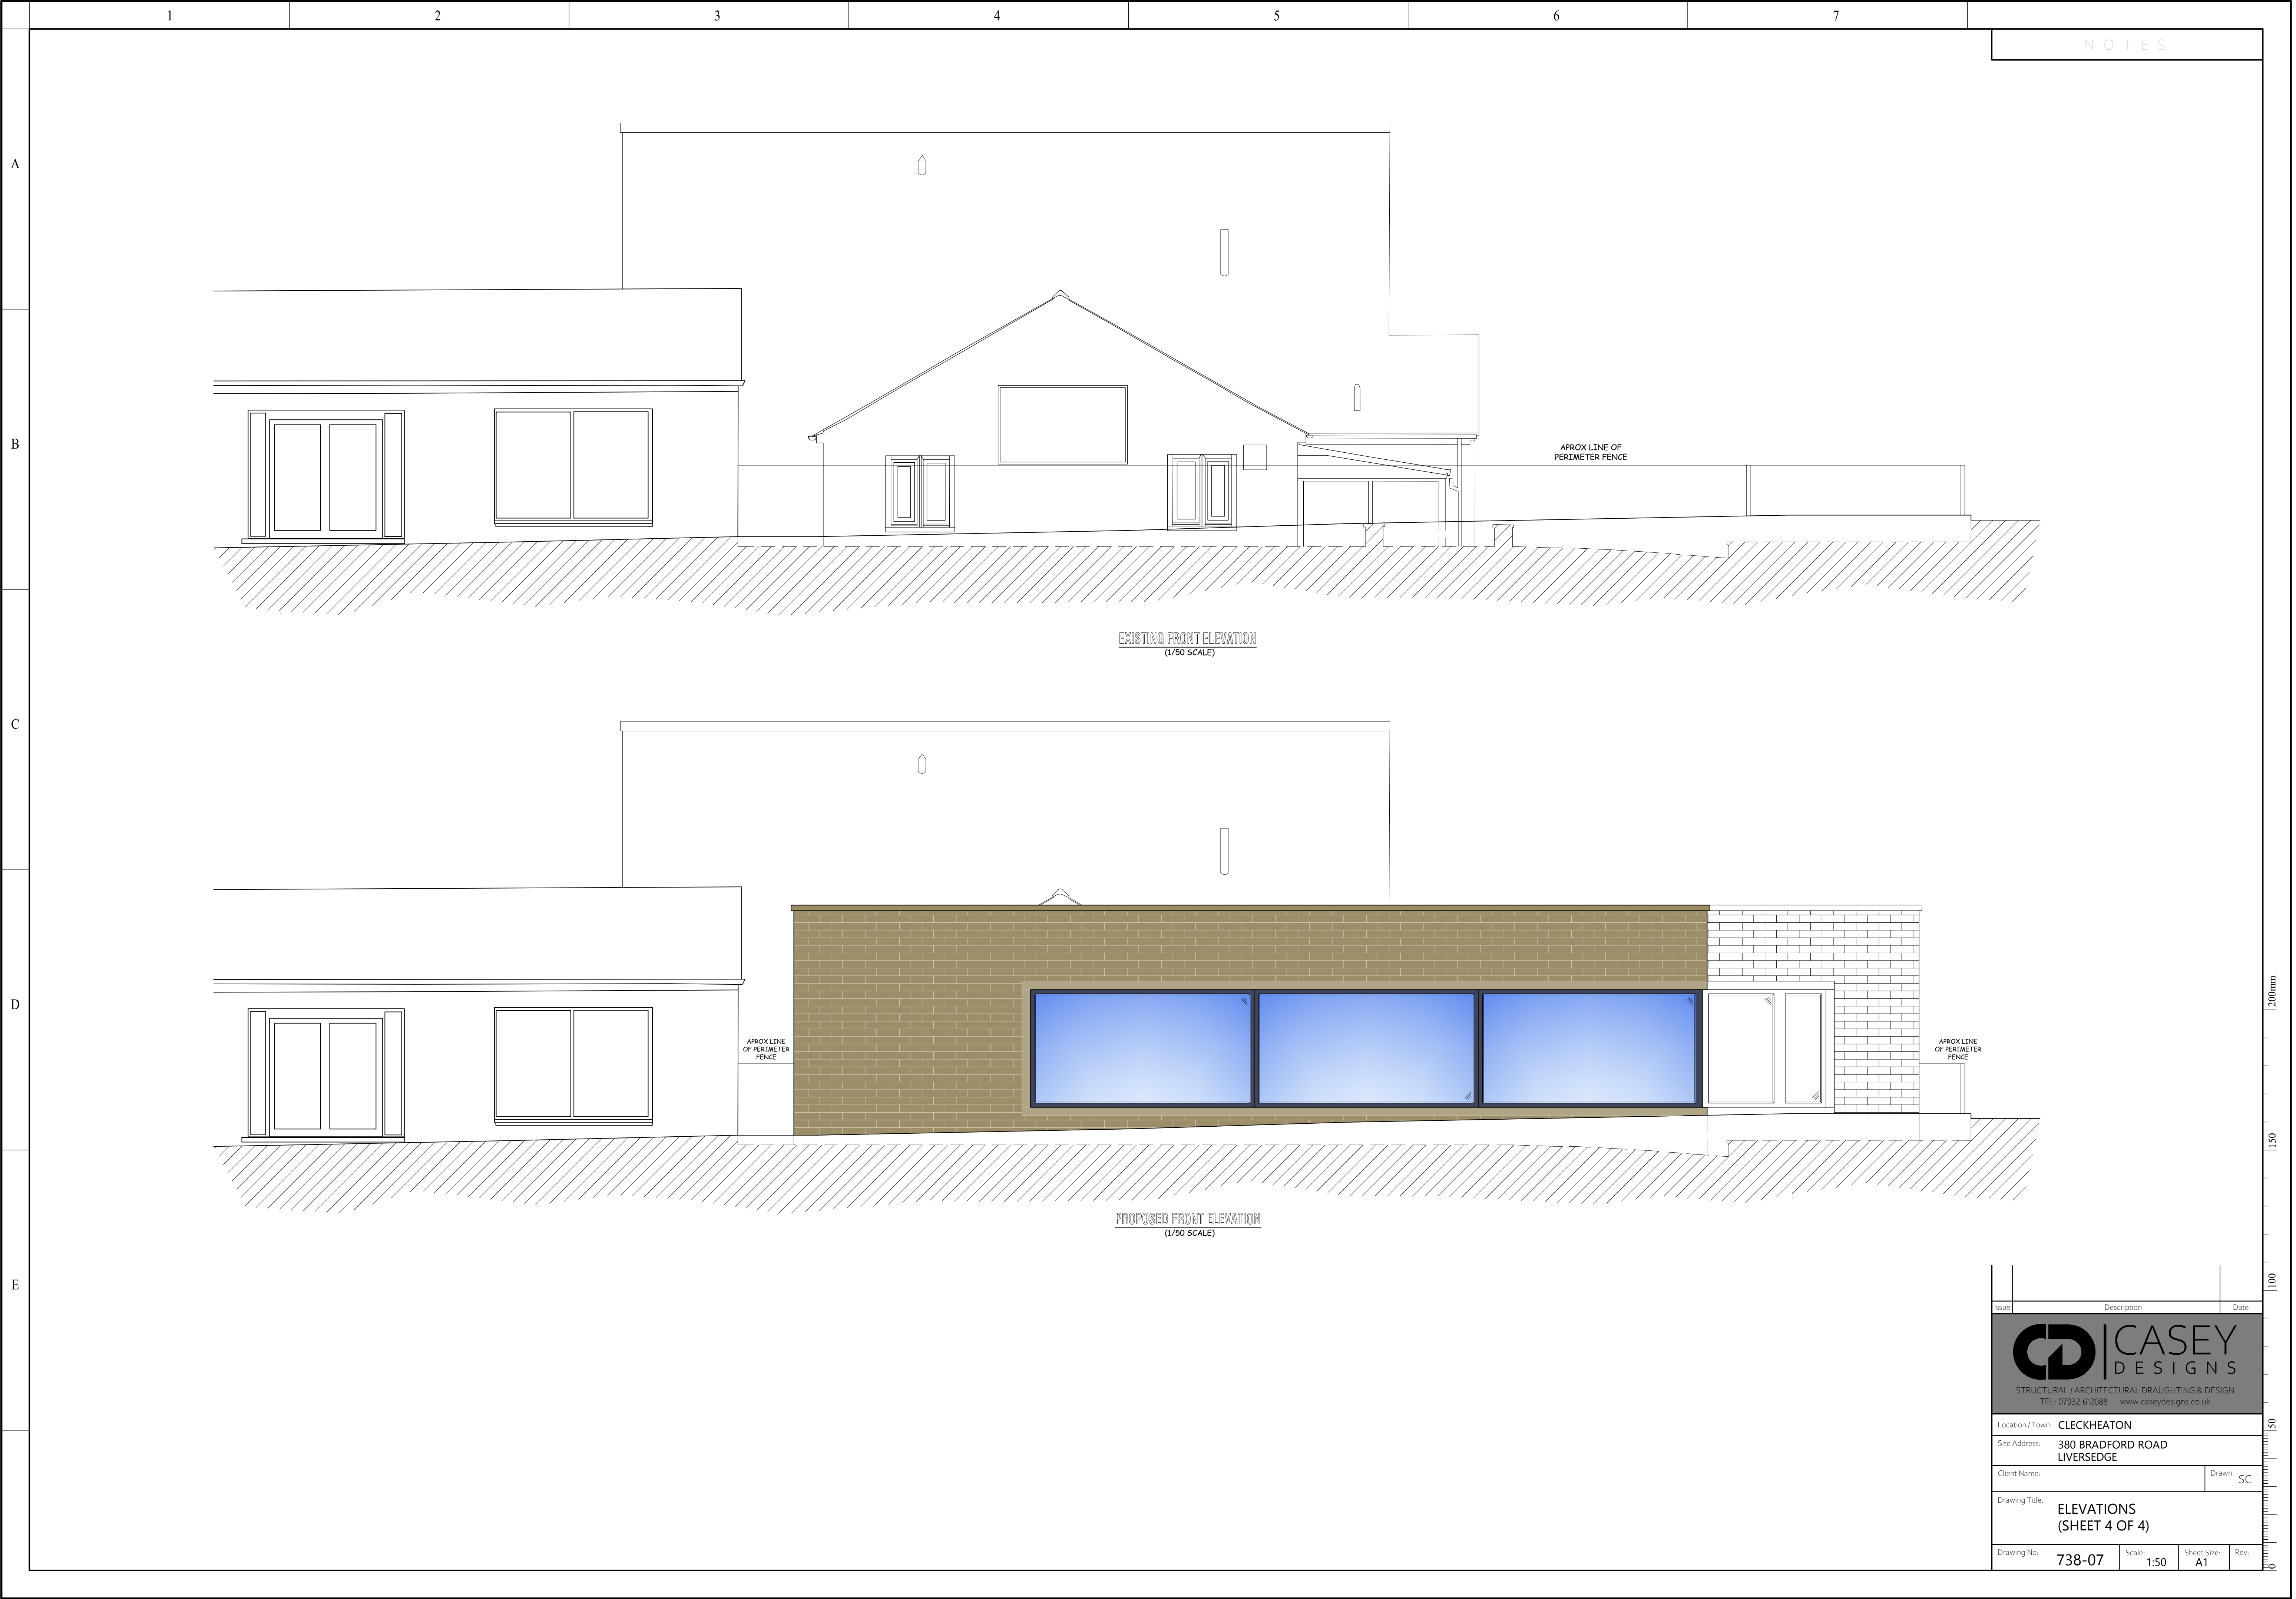

Issue	Description	Date
 CASEY DESIGNS STRUCTURAL / ARCHITECTURAL DRAUGHTING & DESIGN TEL: 07932 612088 www.caseydesigns.co.uk		
Location / Town: CLECKHEATON		
Site Address: 380 BRADFORD ROAD LIVERSEDGE		
Client Name:		Drawn: SC
Drawing Title: ELEVATIONS (SHEET 4 OF 4)		
Drawing No: 738-07	Scale: 1:50	Sheet Size: A1
Rev:		