
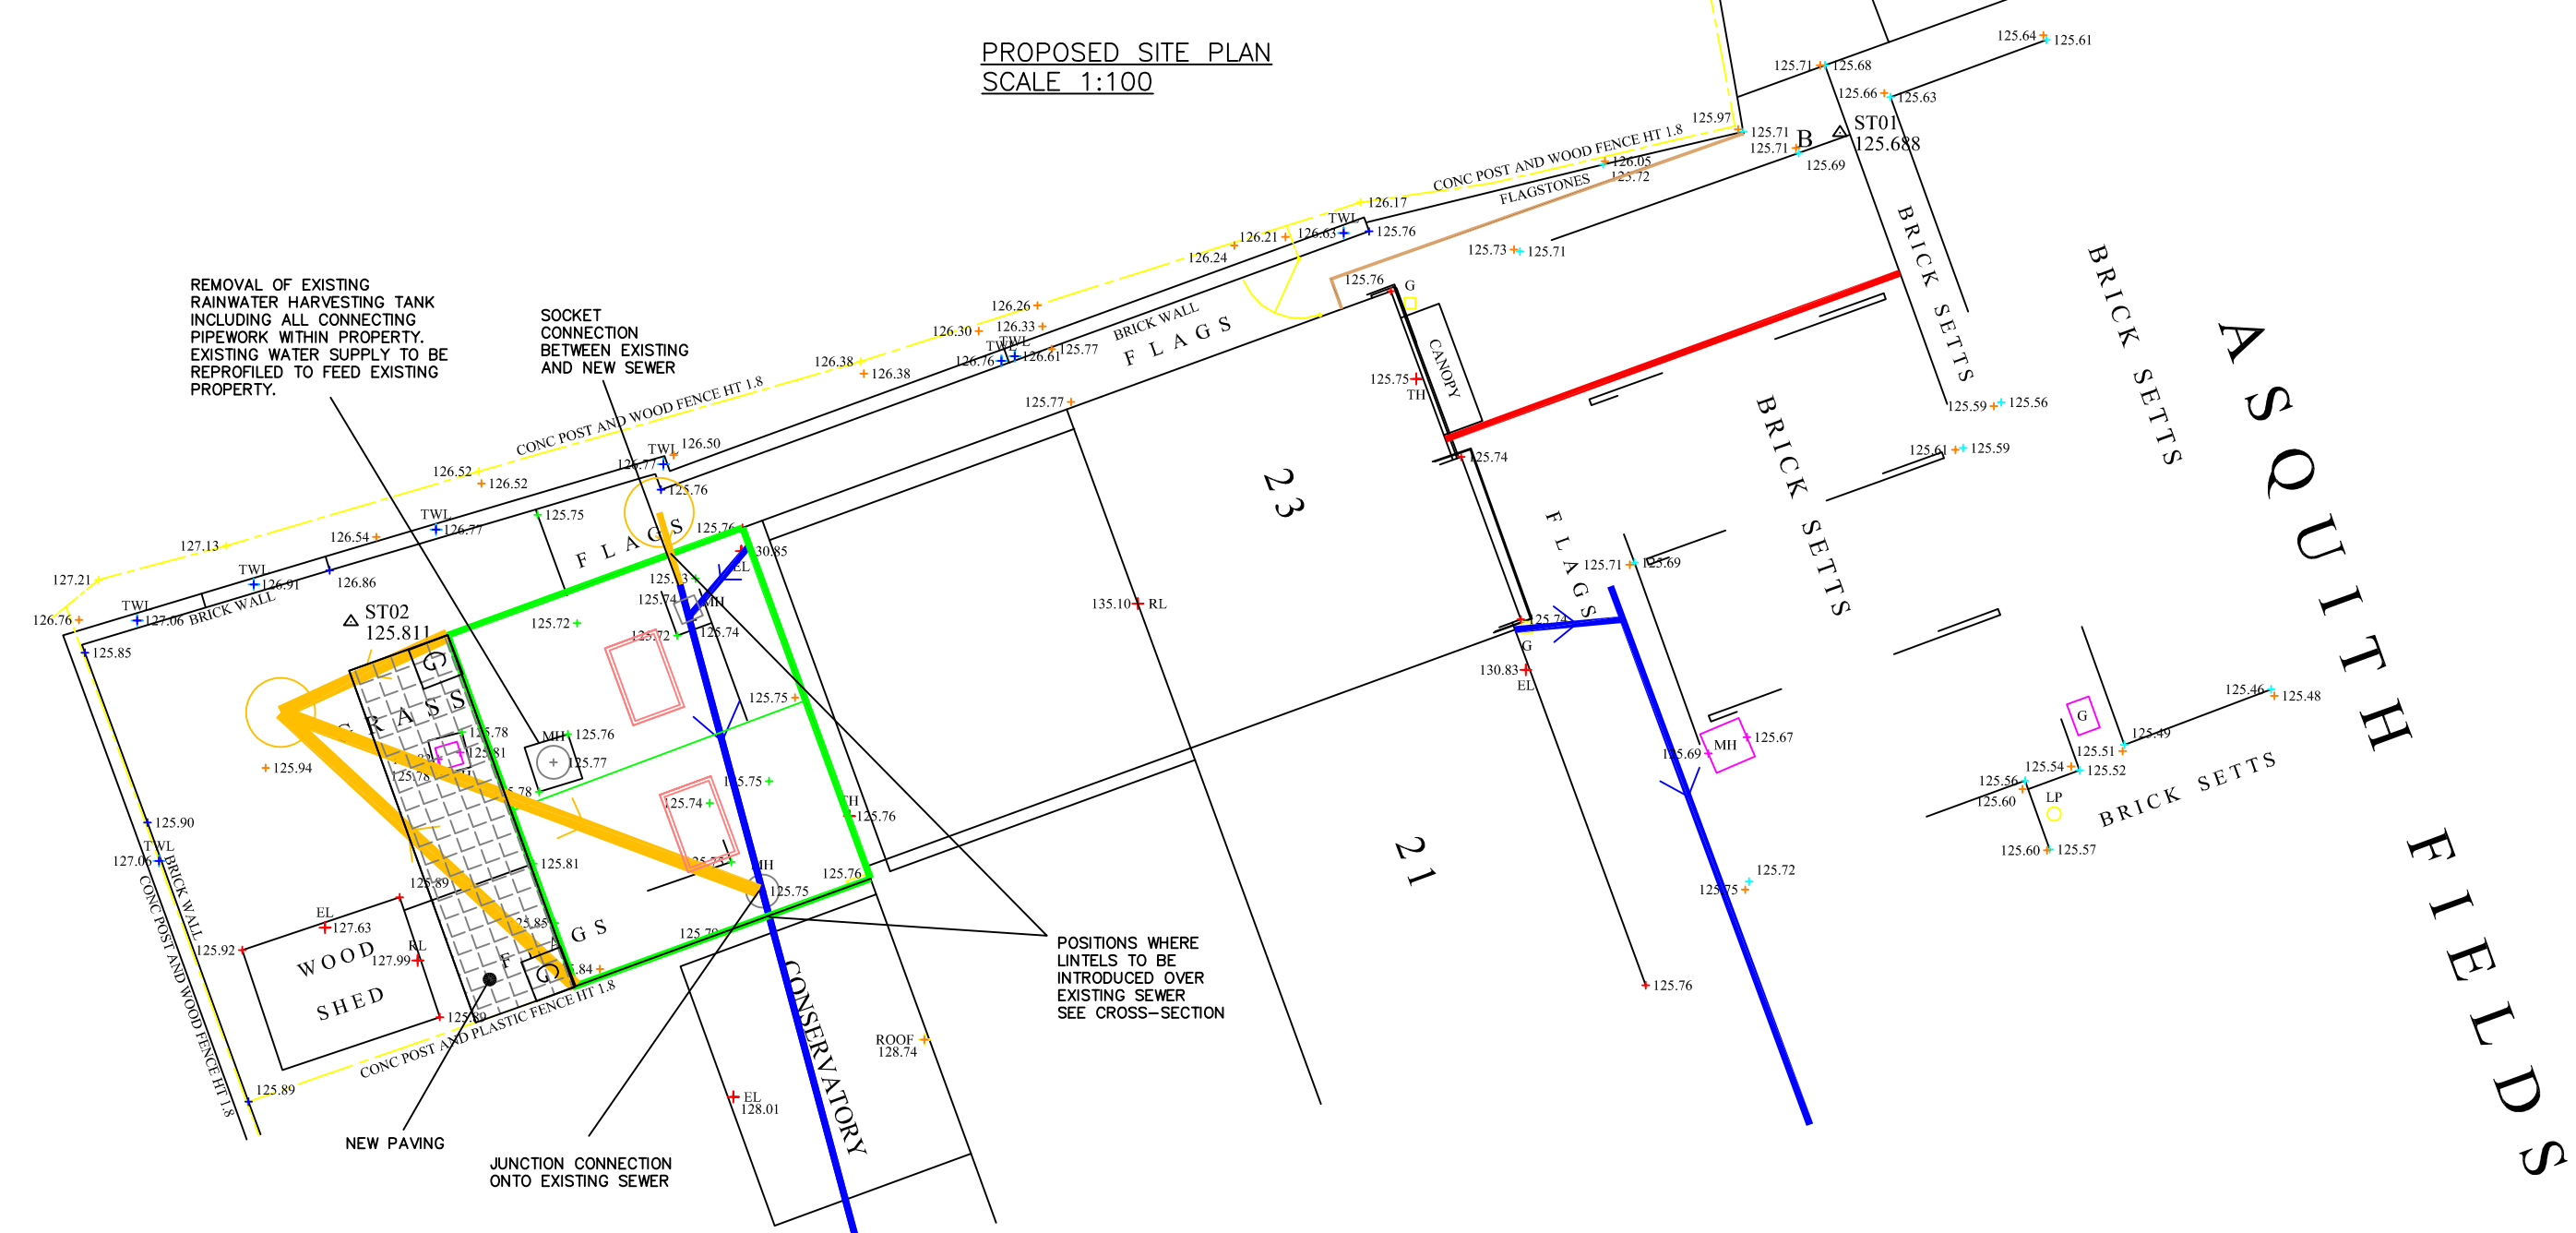
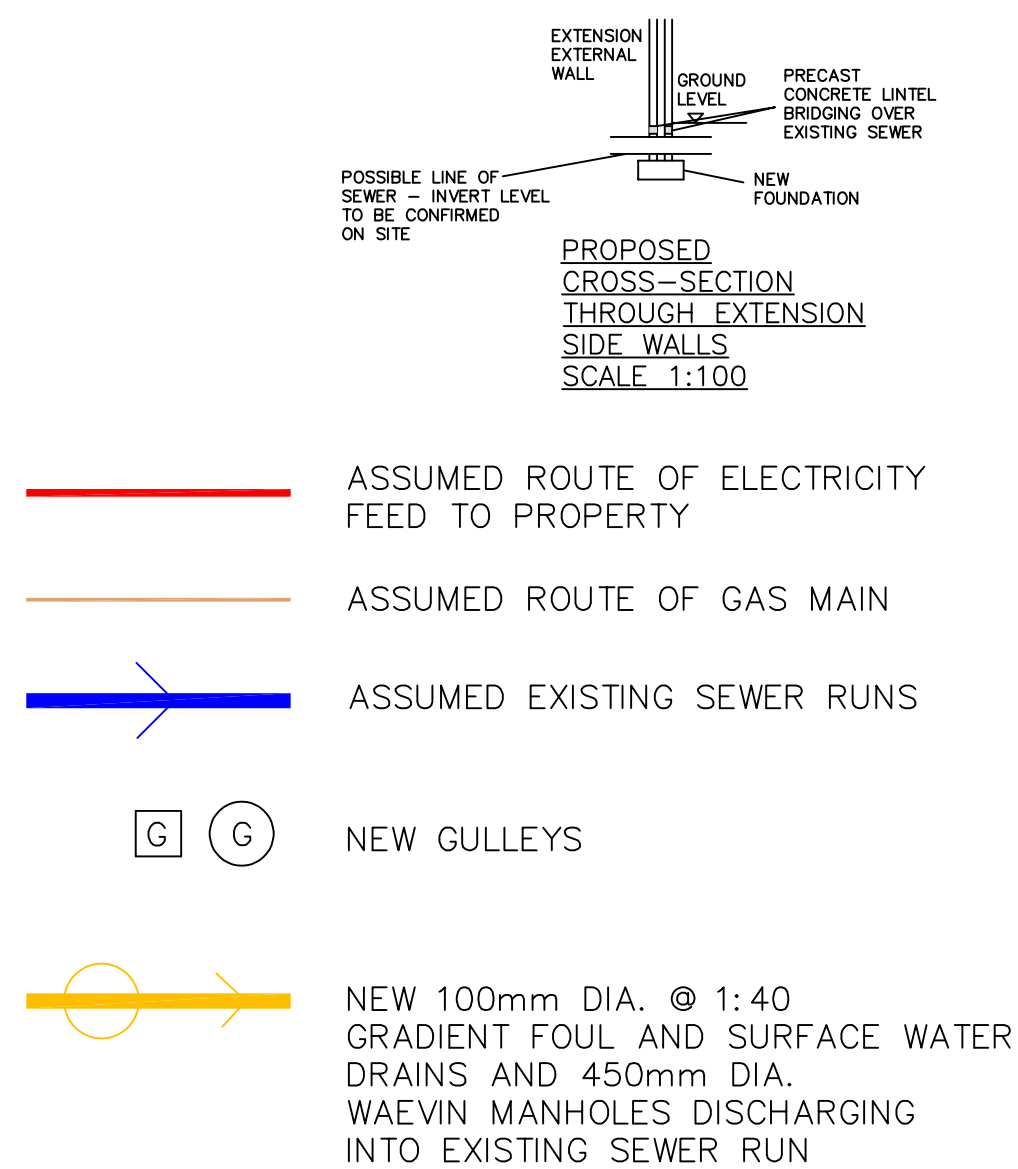


PROPOSED CROSS-SECTION
THROUGH ROOF
(NO CHANGE)
SCALE 1:100

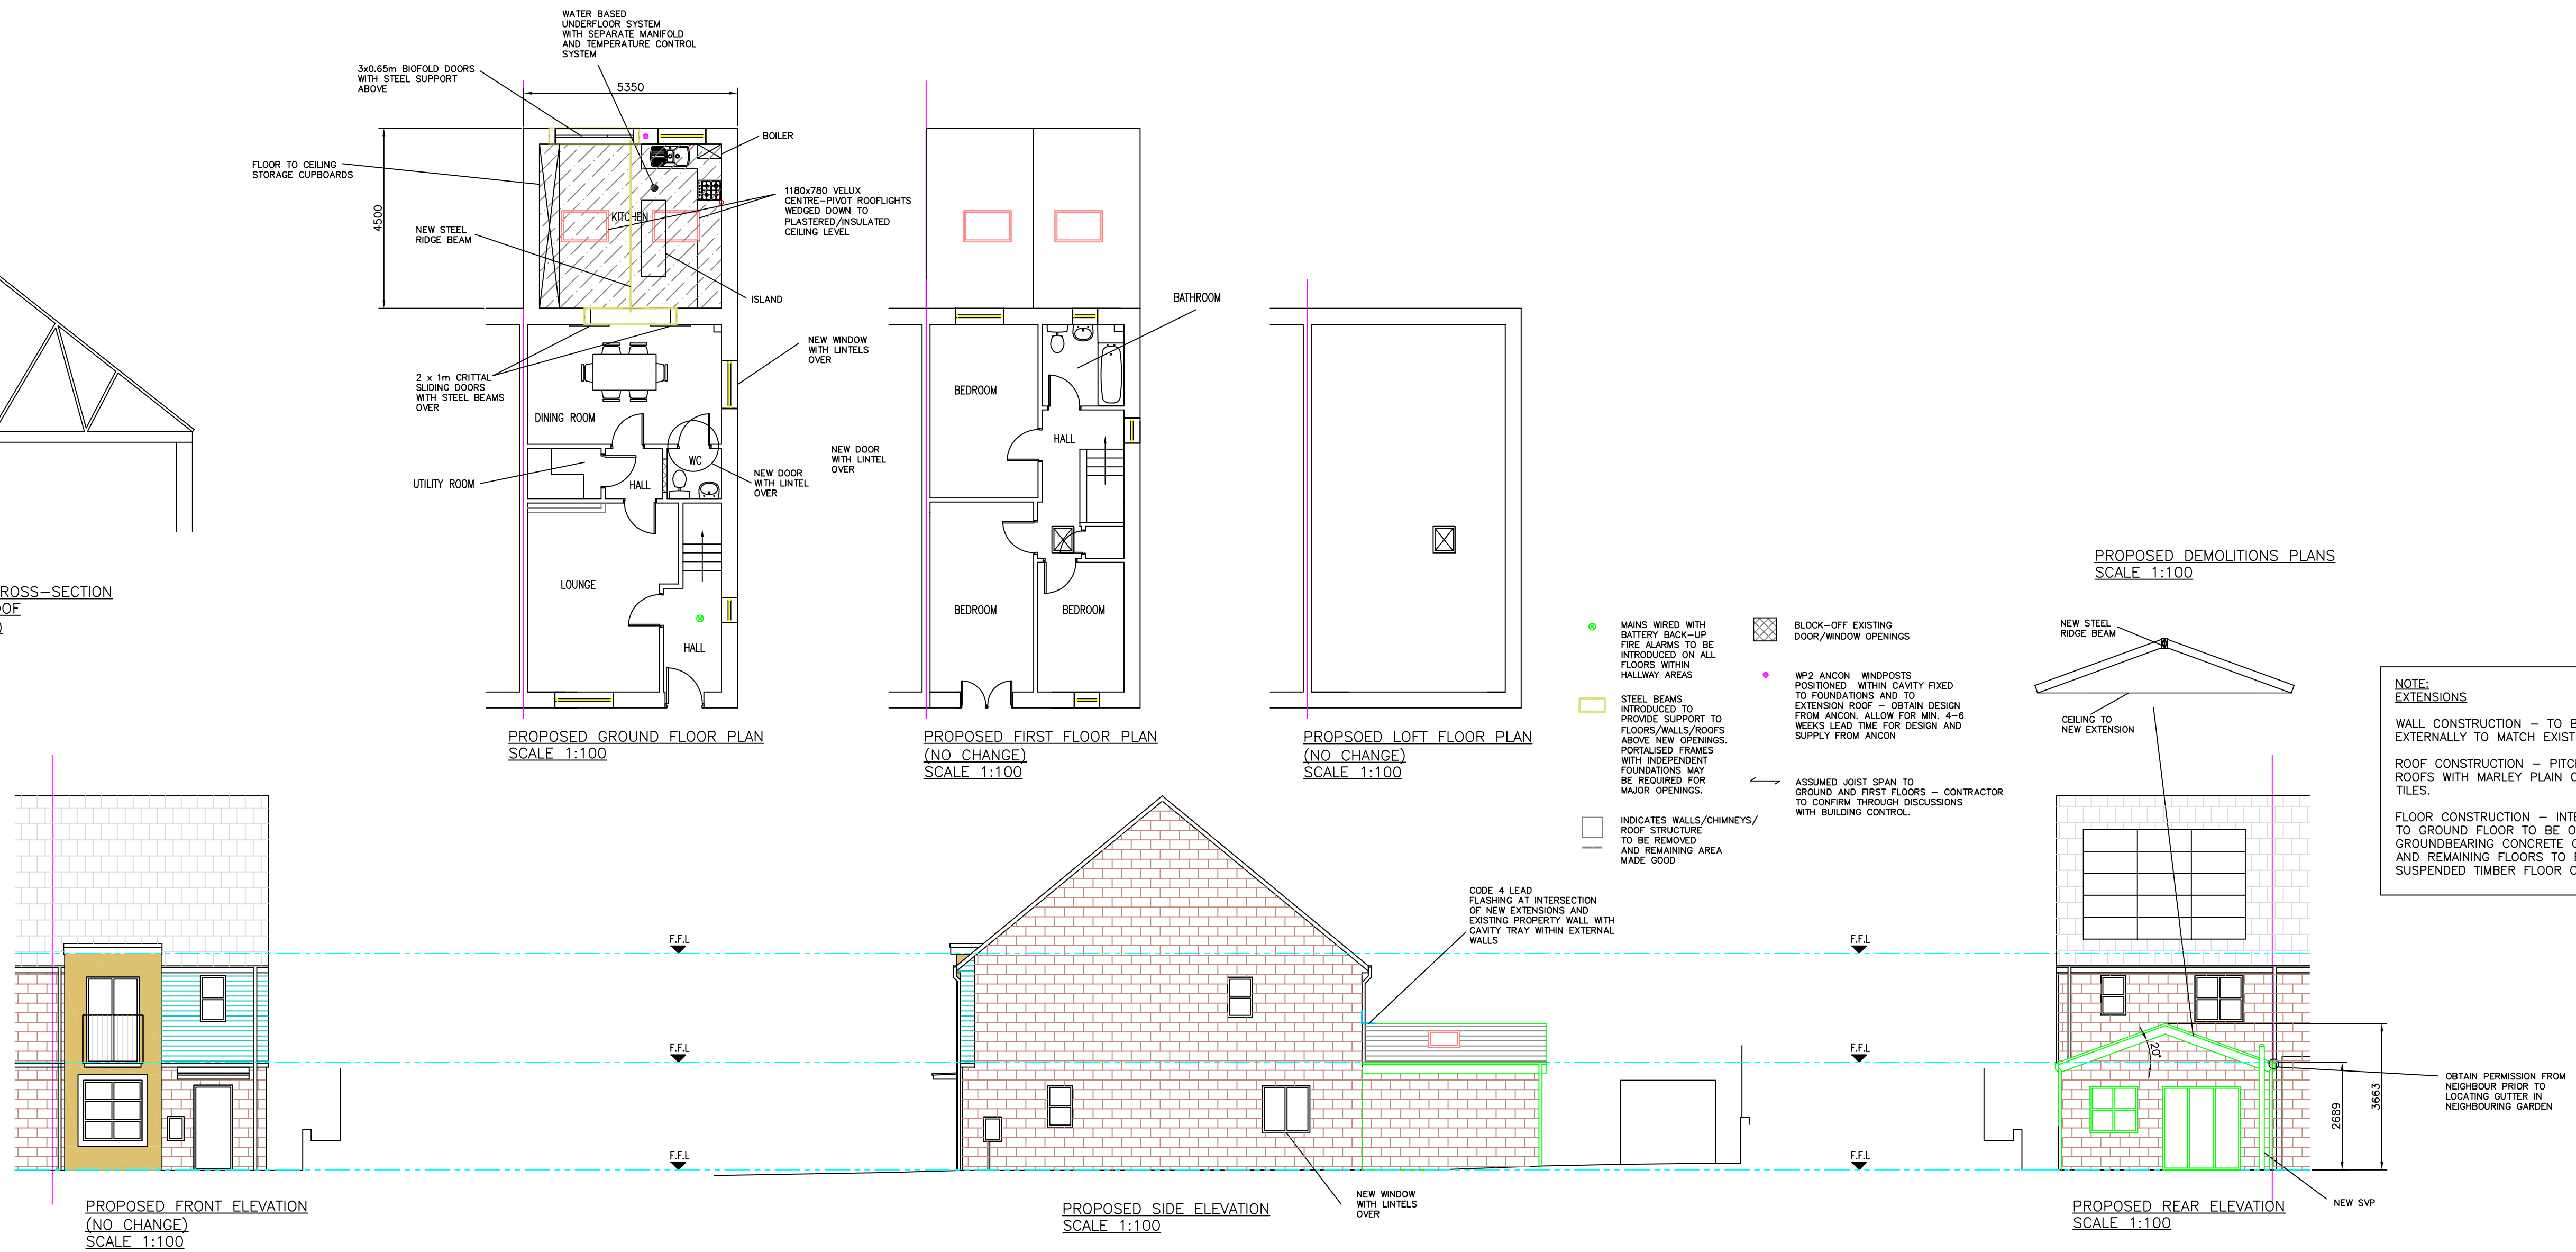

NOTE – THIS DRAWING
IS FOR PLANNING
PURPOSES ONLY –
FURTHER DETAILED
DRAWINGS WILL BE
REQUIRED AS PART OF
A BUILDING REGULATIONS
APPLICATION.

NOTE – DO NOT
SCALE OFF DRAWING.
DIMENSIONS TO BE
CONFIRMED ON SITE

ALL DIMENSIONS IN MM

NOTE - THIS DRAWING
IS TO BE READ IN
CONJUNCTION WITH
DRAWING NO. S04 -
WORK SPECIFICATION

Revisions				Planning Application for:	
Date	Apr 2026			Rear Extension	
				23 Asquith Fields, Batley	
				Drawing Title:	
				Proposed Plans and Elevations	
				Drawing No:	
				S02	
				Rev C	
		Scale: As shown		Paper Size: A1	