
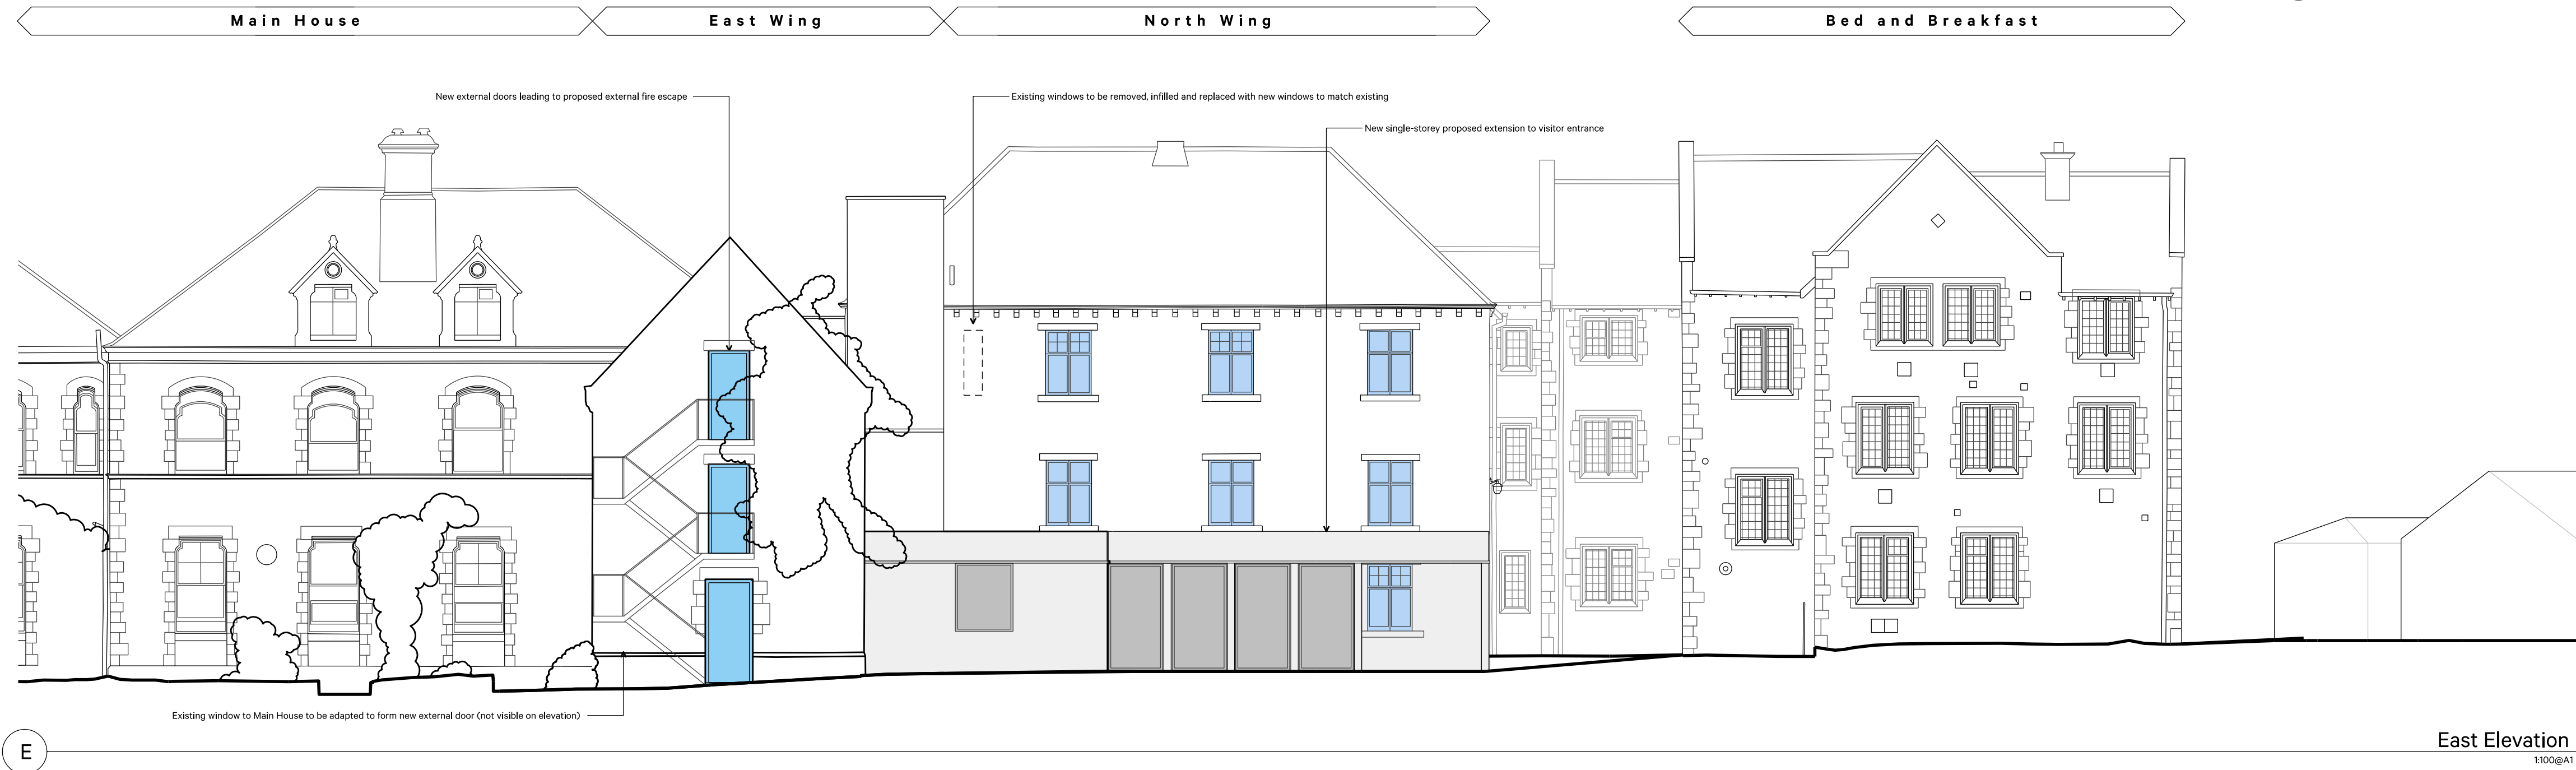


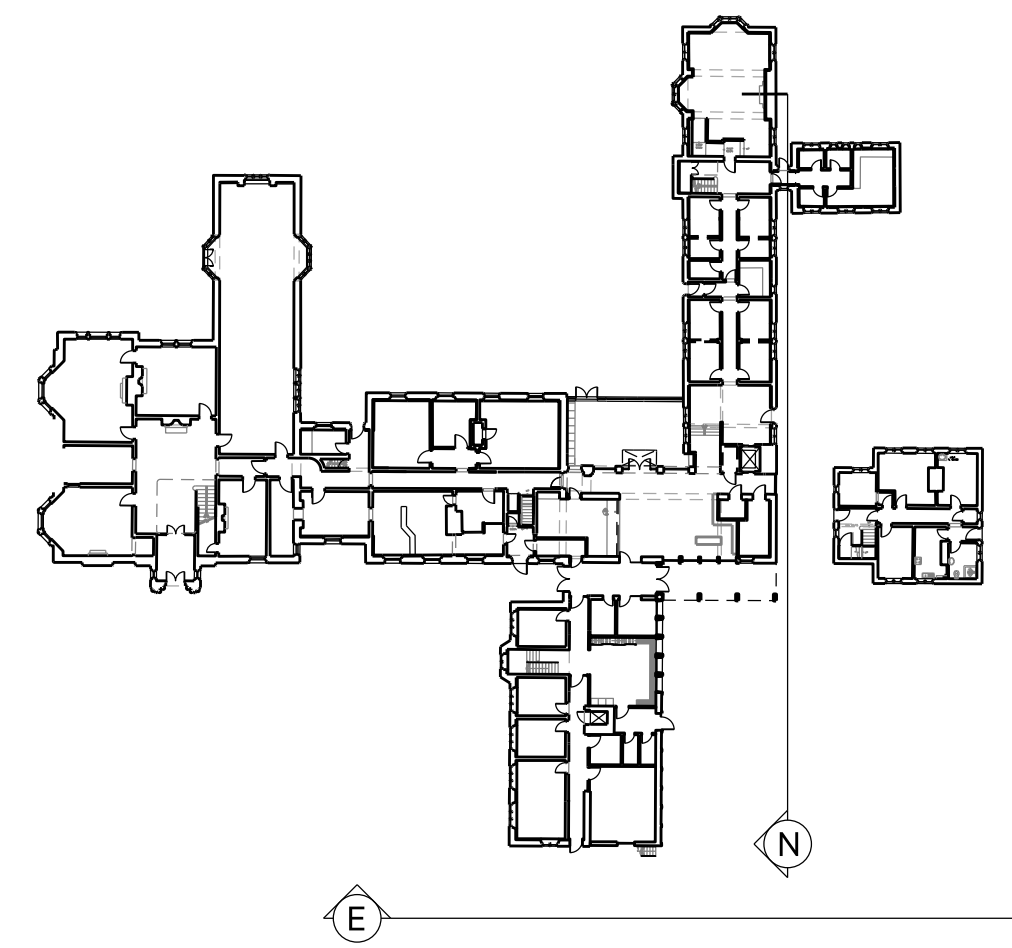

Rev.	Date	Notes	Drawn	Checked
	07/01/2026	Flourish Application	JJA	MD

Project: Community of the Resurrection, Mirfield	
Client: Community of the Resurrection	
Drawing Title Proposed Elevations - Entrance Area - Sheet 1 of 2	
Scale 1:100@A1	Date April 2026
Drawing No. AP-211	
Project No. 2024	Revision -
Status PLANNING APPLICATION ISSUE	
Unless indicated, this drawing is for information only. It is not to be used for legal or contractual purposes. All dimensions to be checked on site. Drawing issued for information purposes. Drawings to be read in conjunction with all relevant Architectural Services and Structural Engineer's drawings.	