


A

Revision History:
A: 260416, First Issue

Notes:

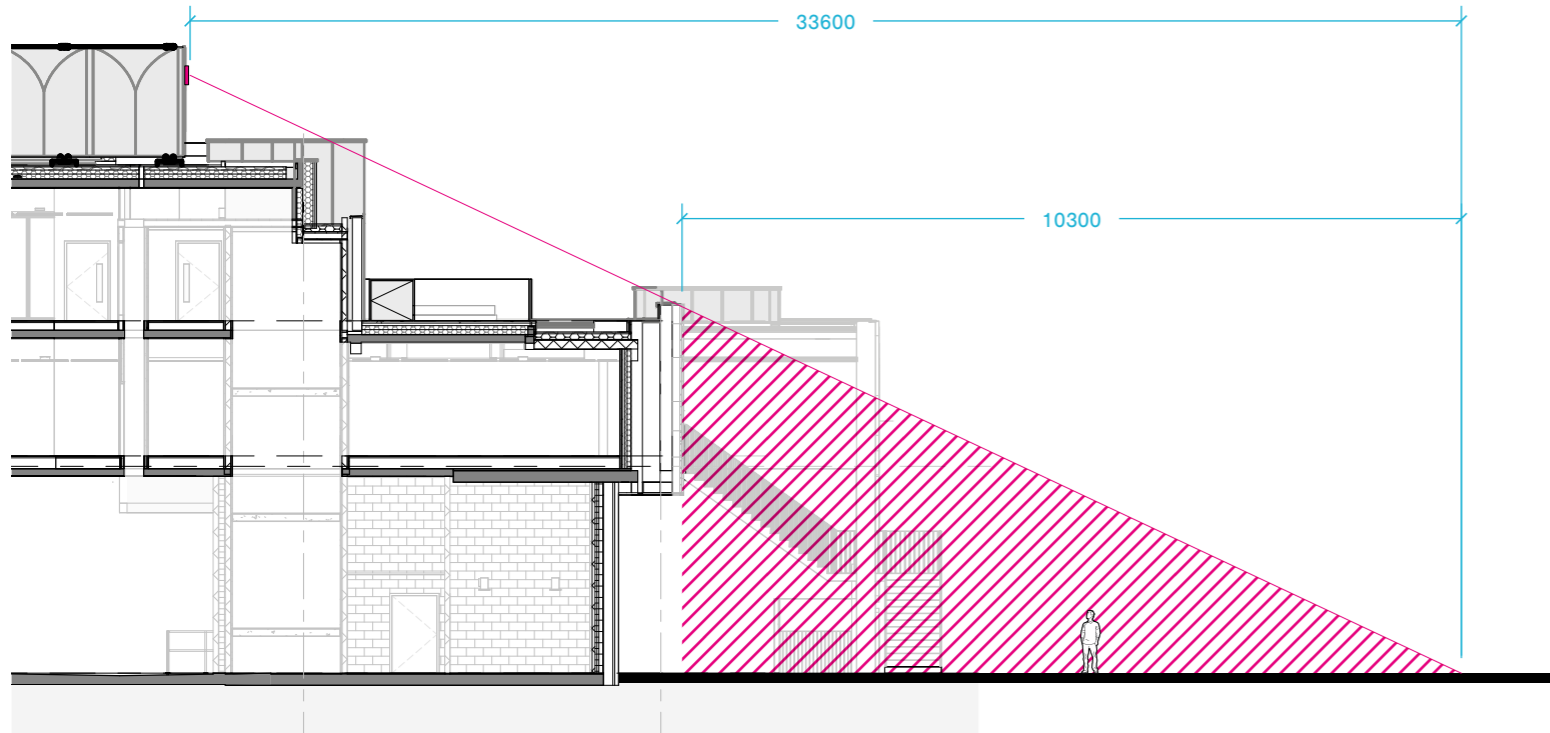

Shaded area is obstructed view of sign