


A

Revision History:
A: 260416, First Issue

Notes:

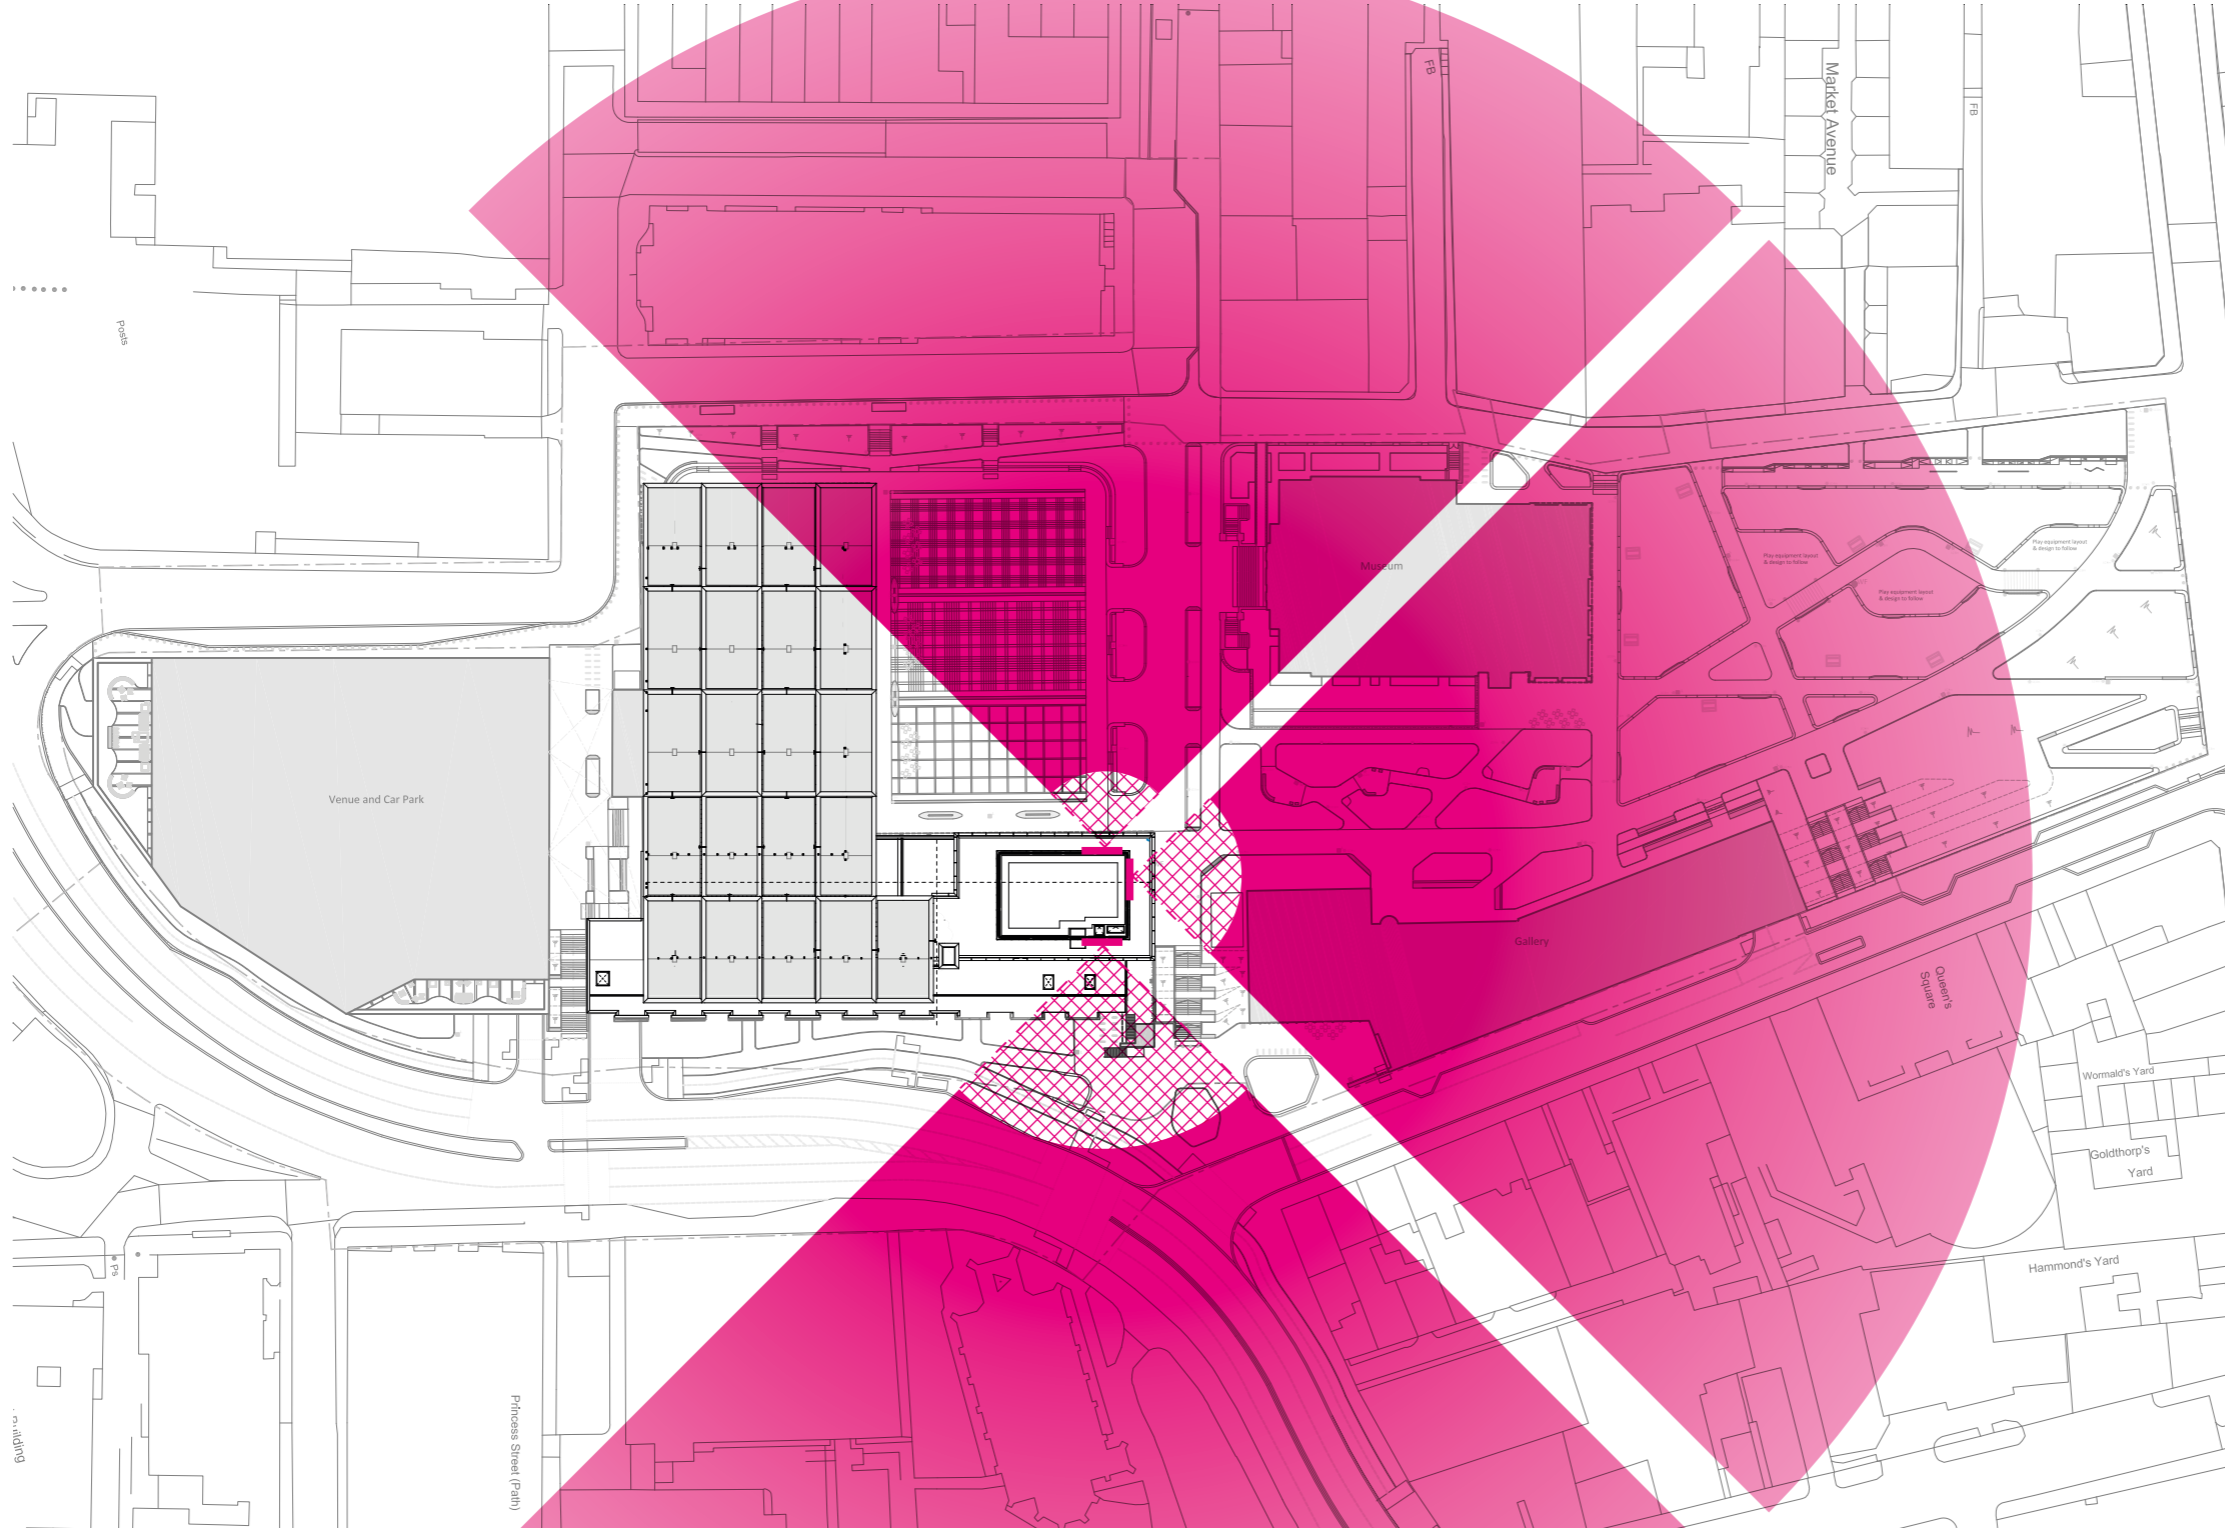

500mm tall letters in sign type IDB
have a legible distance of 150m±

Hatched area is obstructed view