



A

Revision History:
A: 260416, First Issue

Notes:

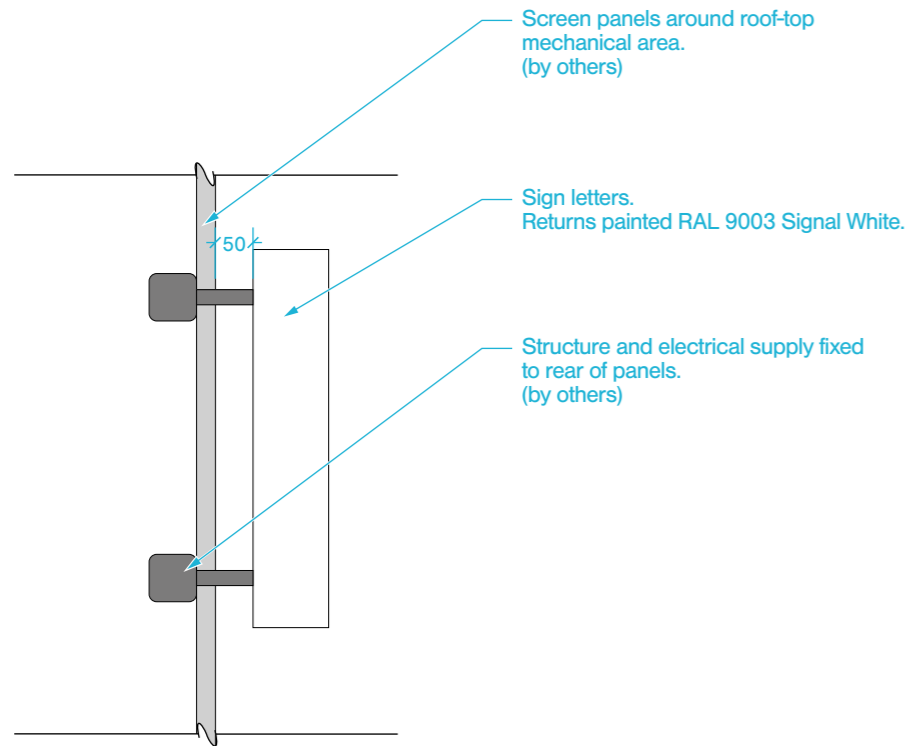

01 Section (Typical)
1:10

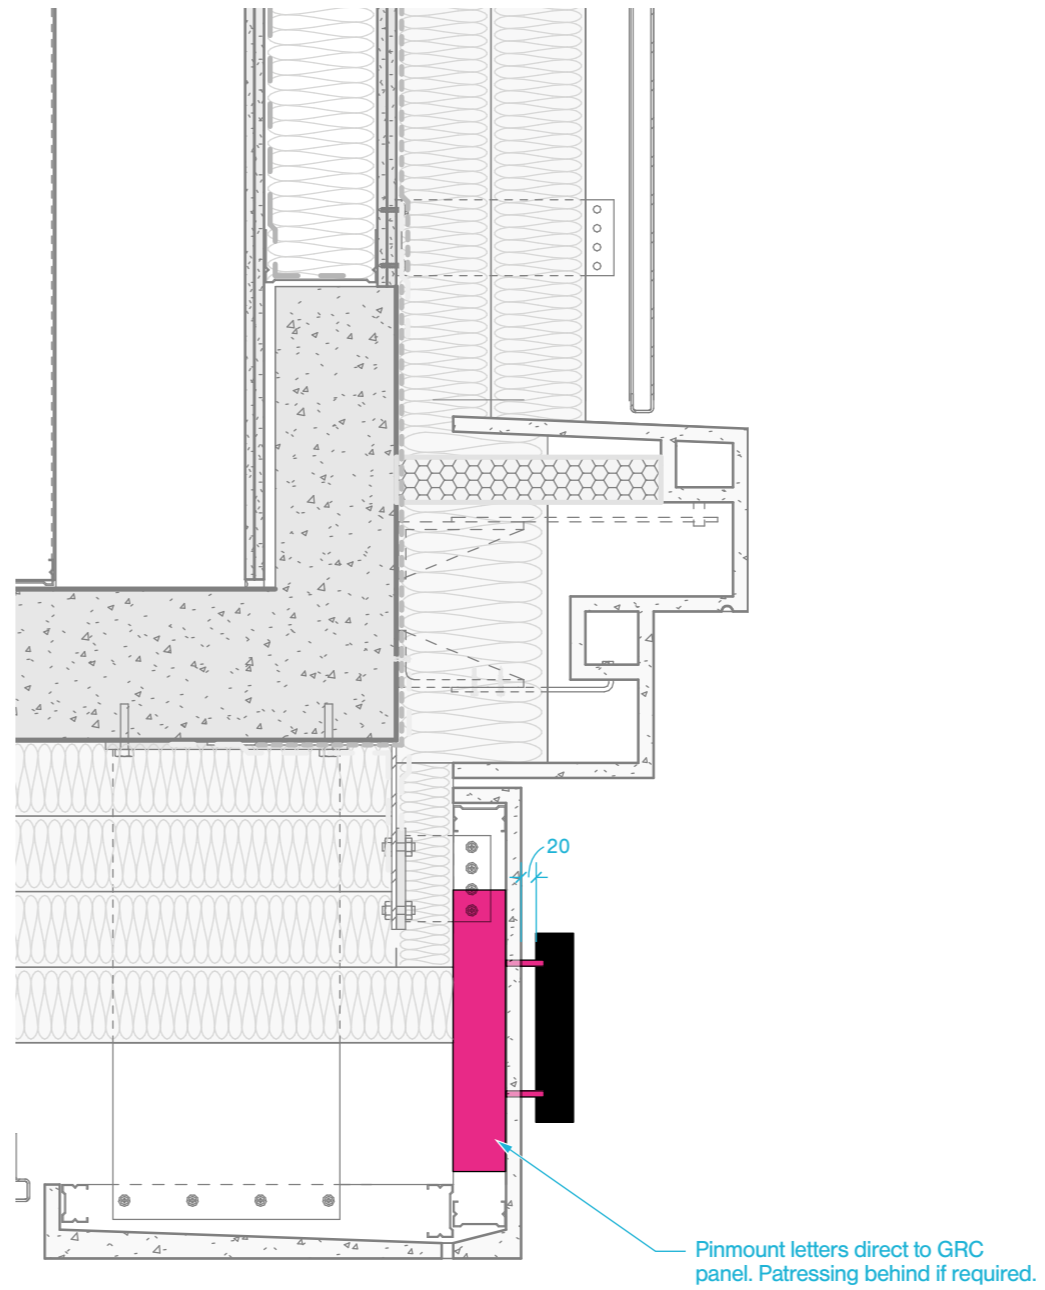

02 Section: Sign Type IDC
1:10