



720

FRONT VIEW

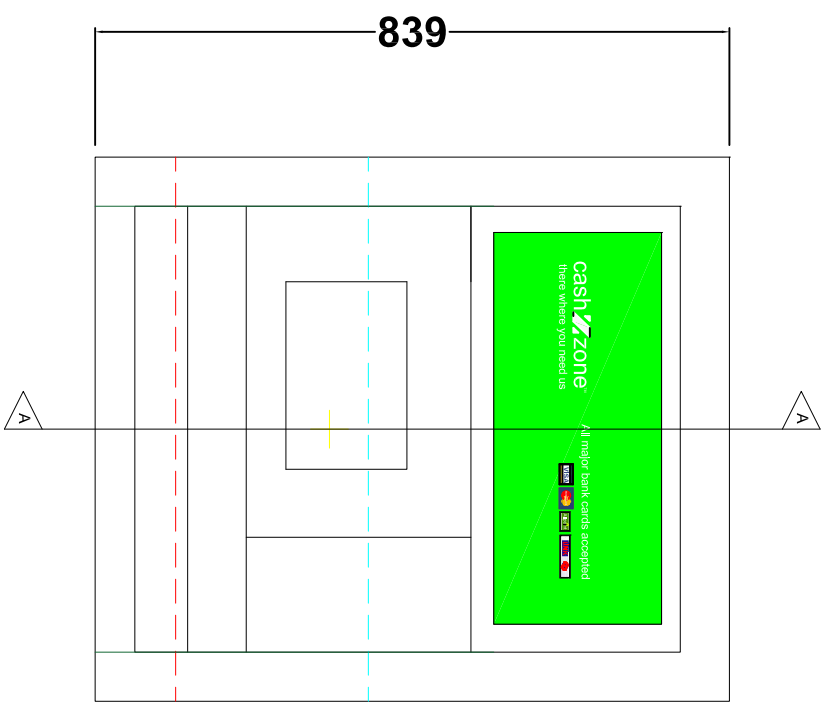

SECTION AT A-A

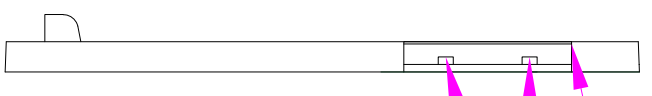


PERSPEX FRONT PANEL

LED BULB STRIPS


PERSPEX FRONT PANEL

518

222

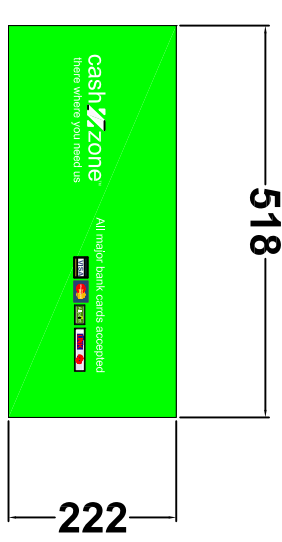

PLAN VIEW

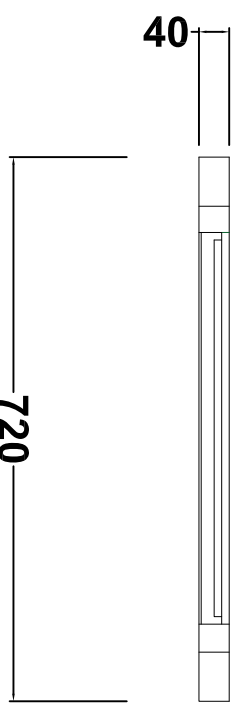

- ROWS OF LED LIGHTS BEHIND THE TEXT
- WHITE LETTERING IS TRANSLUCENT
- STATIC ILLUMINATION
- INTERNAL ILLUMINATION
- APPROX > 60 LUX @ 1.0 METRE AND WITH AMBIENT LIGHTING > 80 LUX

METHOD OF ILLUMINATION :-

COLOURS: - GREEN (PMS369)

SIGN MATERIALS :-
GREEN PERSPEX SHEET WITH WHITE LETTERING AND BANK SYMBOLS IN VARIOUS COLOURS

SIGN MATERIALS :-

<p>PLANNING ATM SIGNS</p>		<p>DATE: 21/11/25</p>		<p>SCALE: 1:10 @ A3</p>		<p>REVISION: 1</p>	
<p>6626 ADV GREEN ILLUMINATED LOGO PANEL WITH SECTION</p>		<p>DATE: 21/11/25</p>		<p>SCALE: 1:10 @ A3</p>		<p>REVISION: 1</p>	
<p>03</p>		<p>02</p>		<p>01</p>		<p>01</p>	
<p>drawing approval</p>		<p>NAME:-</p>		<p>POSITION:-</p>		<p>APPROVED:-</p>	
<p>DATE</p>		<p>BY</p>		<p>DATE:-</p>		<p>SIGNED:-</p>	
<p>6626 ADV GREEN ILLUMINATED LOGO PANEL WITH SECTION</p>		<p>DATE: 21/11/25</p>		<p>SCALE: 1:10 @ A3</p>		<p>REVISION: 1</p>	
<p>03</p>		<p>02</p>		<p>01</p>		<p>01</p>	
<p>drawing approval</p>		<p>NAME:-</p>		<p>POSITION:-</p>		<p>APPROVED:-</p>	
<p>DATE</p>		<p>BY</p>		<p>DATE:-</p>		<p>SIGNED:-</p>	

