




PROPOSED FIRST FLOOR PLAN

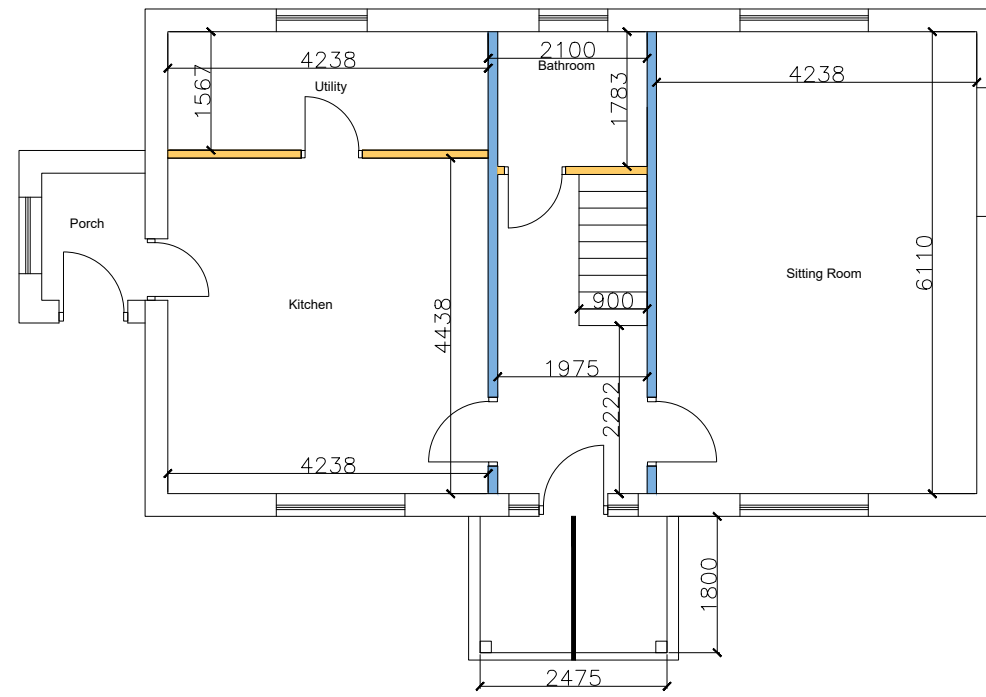


PROPOSED GROUND FLOOR PLAN

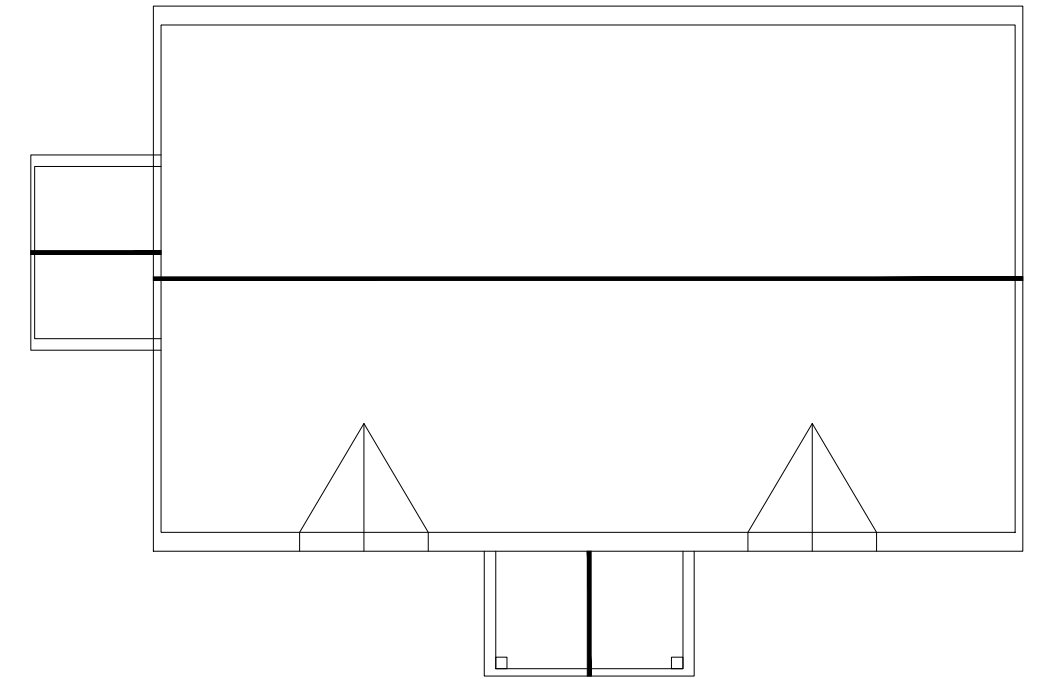

PROPOSED ROOF FLOOR PLAN

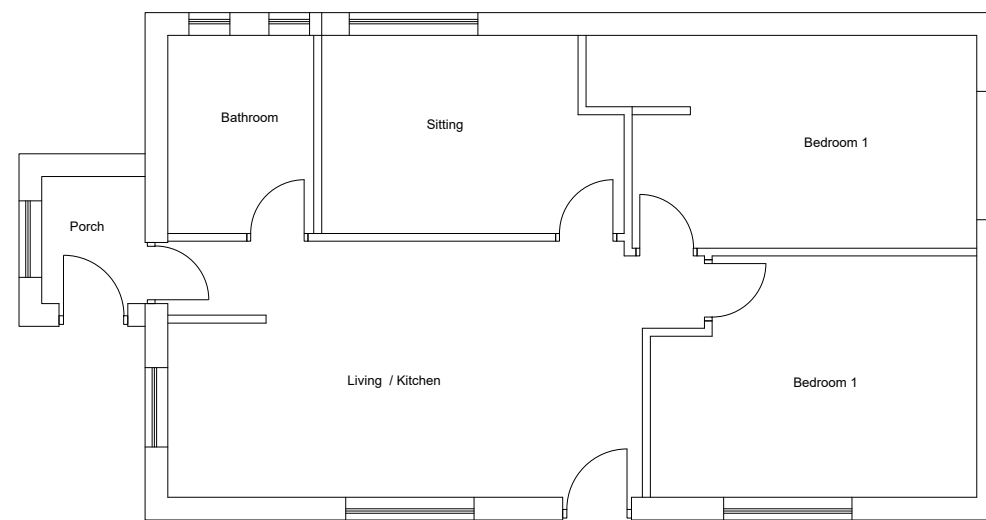

EXISTING GROUND FLOOR PLAN

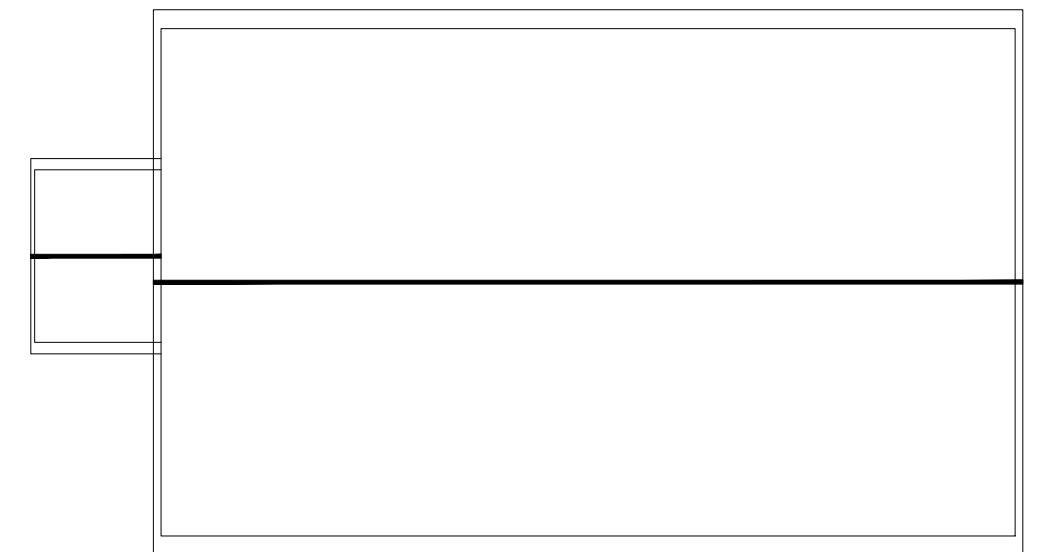

EXISTING ROOF FLOOR PLAN

NOTES
 This drawing is subject to a detailed building and site survey, therefore no guarantee of its accuracy can be given.
 This drawing has been draughted in accordance with the clients design requirements.
 All areas are approximate and are subject to a detailed building and site survey and further design development.
 All dimensions should be checked prior to commencement of construction on site. Measurements should not be taken off the drawing.

Rev	Revision	Date

JOB
 PROPOSED FIRST FLOOR EXTENSION AND FRONT CANOPY EXTENSION

ADDRESS
 22 HIGH STREET
 DEWSBURY
 WF13 2PU
 Mr BAKHTIAR HAJI HAMZA

DATE	SCALE	SHEET
22.04.26	1:100 / 1:10	3@A3