


0 5 10 25 50m  
1:500

- KEY**
- OHME ePod charging point installed adjacent to driveway as per Working Drawing  
Cycle storage within garage
  - OHME ePod charging point to be mounted on side / front outer leaf adjacent to side drive or parking spaces
  - OHME ePod charging point to be mounted on pole for separate parking spaces
  - External cycle store

**Ohme ePod**

The all new Ohme ePod is suitable for all types of electric vehicles featuring Ohme's clever leading smart charging technology. Its compact design makes it an ideal charger for all homes.

- Compliant with new Smart Charger Regulations
- Unattended model
- Compatible with Type 1 and Type 2 electric vehicles
- Charge via mobile app or interactive buttons on the ePod
- Dimensions: 230mm (H) x 140mm (W) x 100 mm (D)
- Operates at 32°C for easy and reliable charging
- Clear the air system
- Warranty: 3 years
- Home power balancing
- In built earthing (no additional cost)

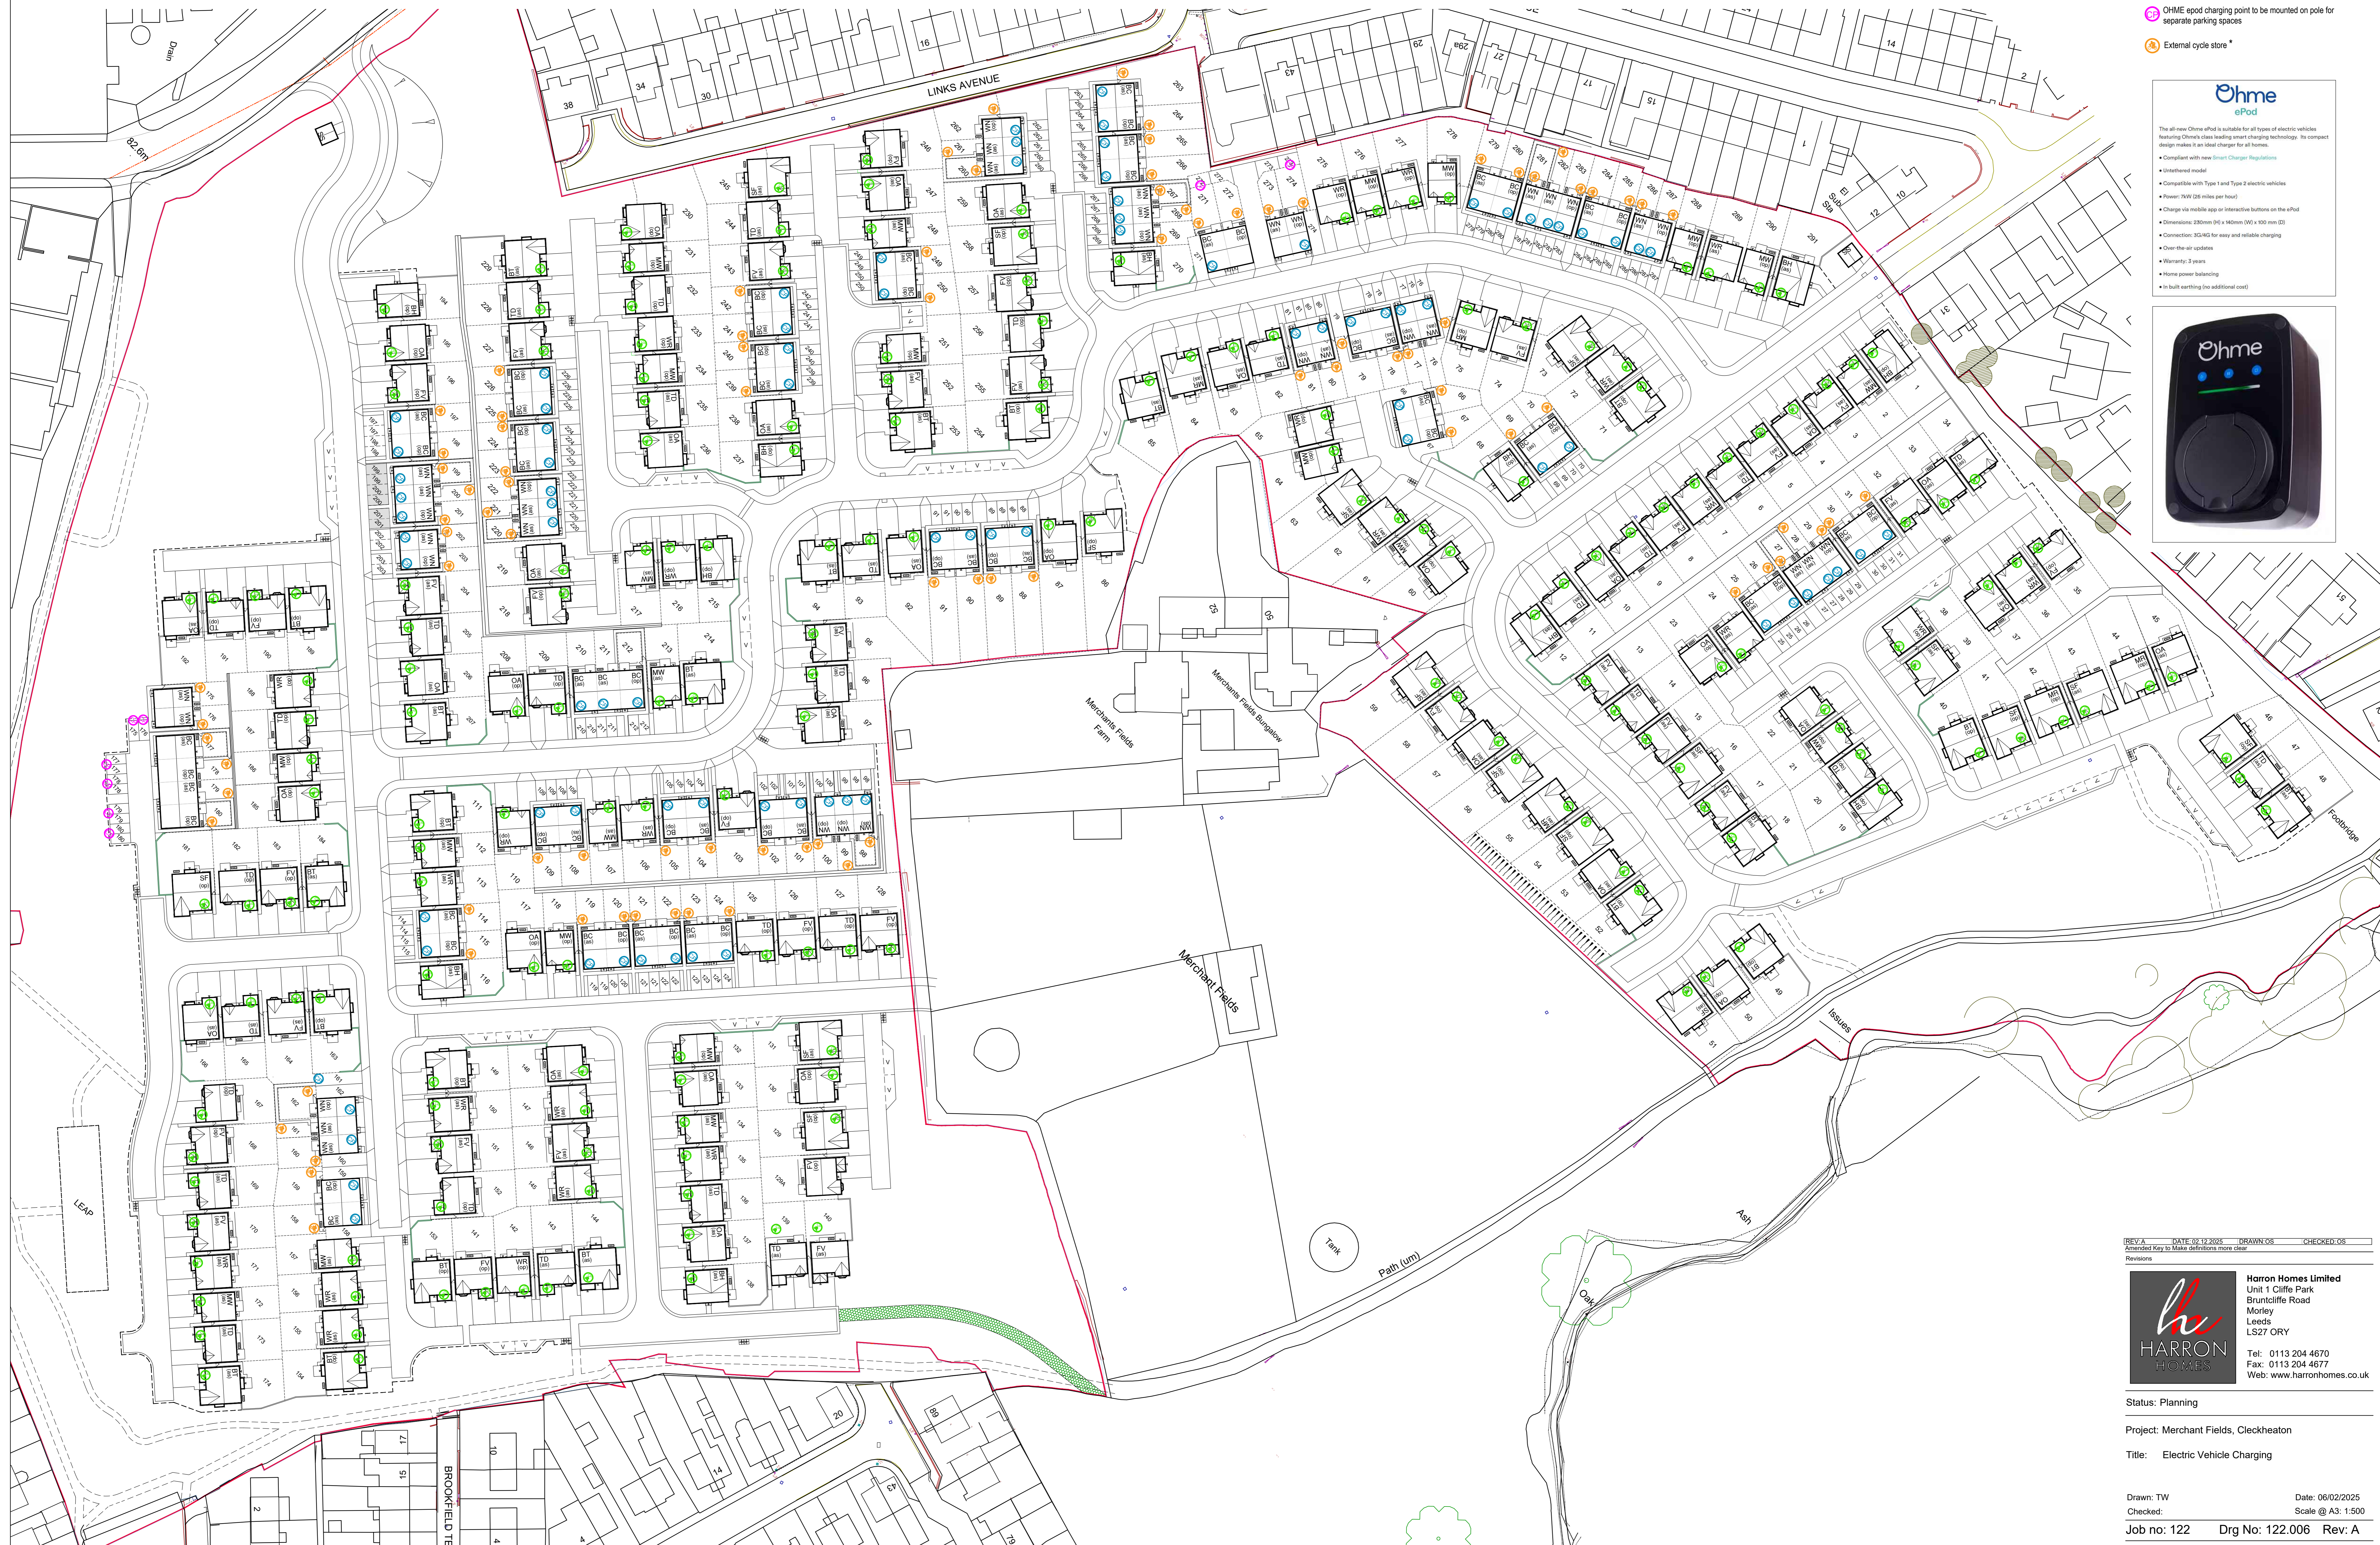

REV: A DATE: 02-12-2024 DRAWN: DS CHECKED: DS  
Assembled Key to Make definitions more clear

Revisions:



**Harron Homes Limited**  
Unit 1 Cliffe Park  
Bruntcliffe Road  
Morley  
Leeds  
LS27 0RY  
Tel: 0113 204 4670  
Fax: 0113 204 4677  
Web: www.harronhomes.co.uk

Status: Planning

Project: Merchant Fields, Cleckheaton

Title: Electric Vehicle Charging

Drawn: TW  
Checked:

Date: 06/02/2025  
Scale @ A3: 1:500

Job no: 122 Drg No: 122.006 Rev: A