
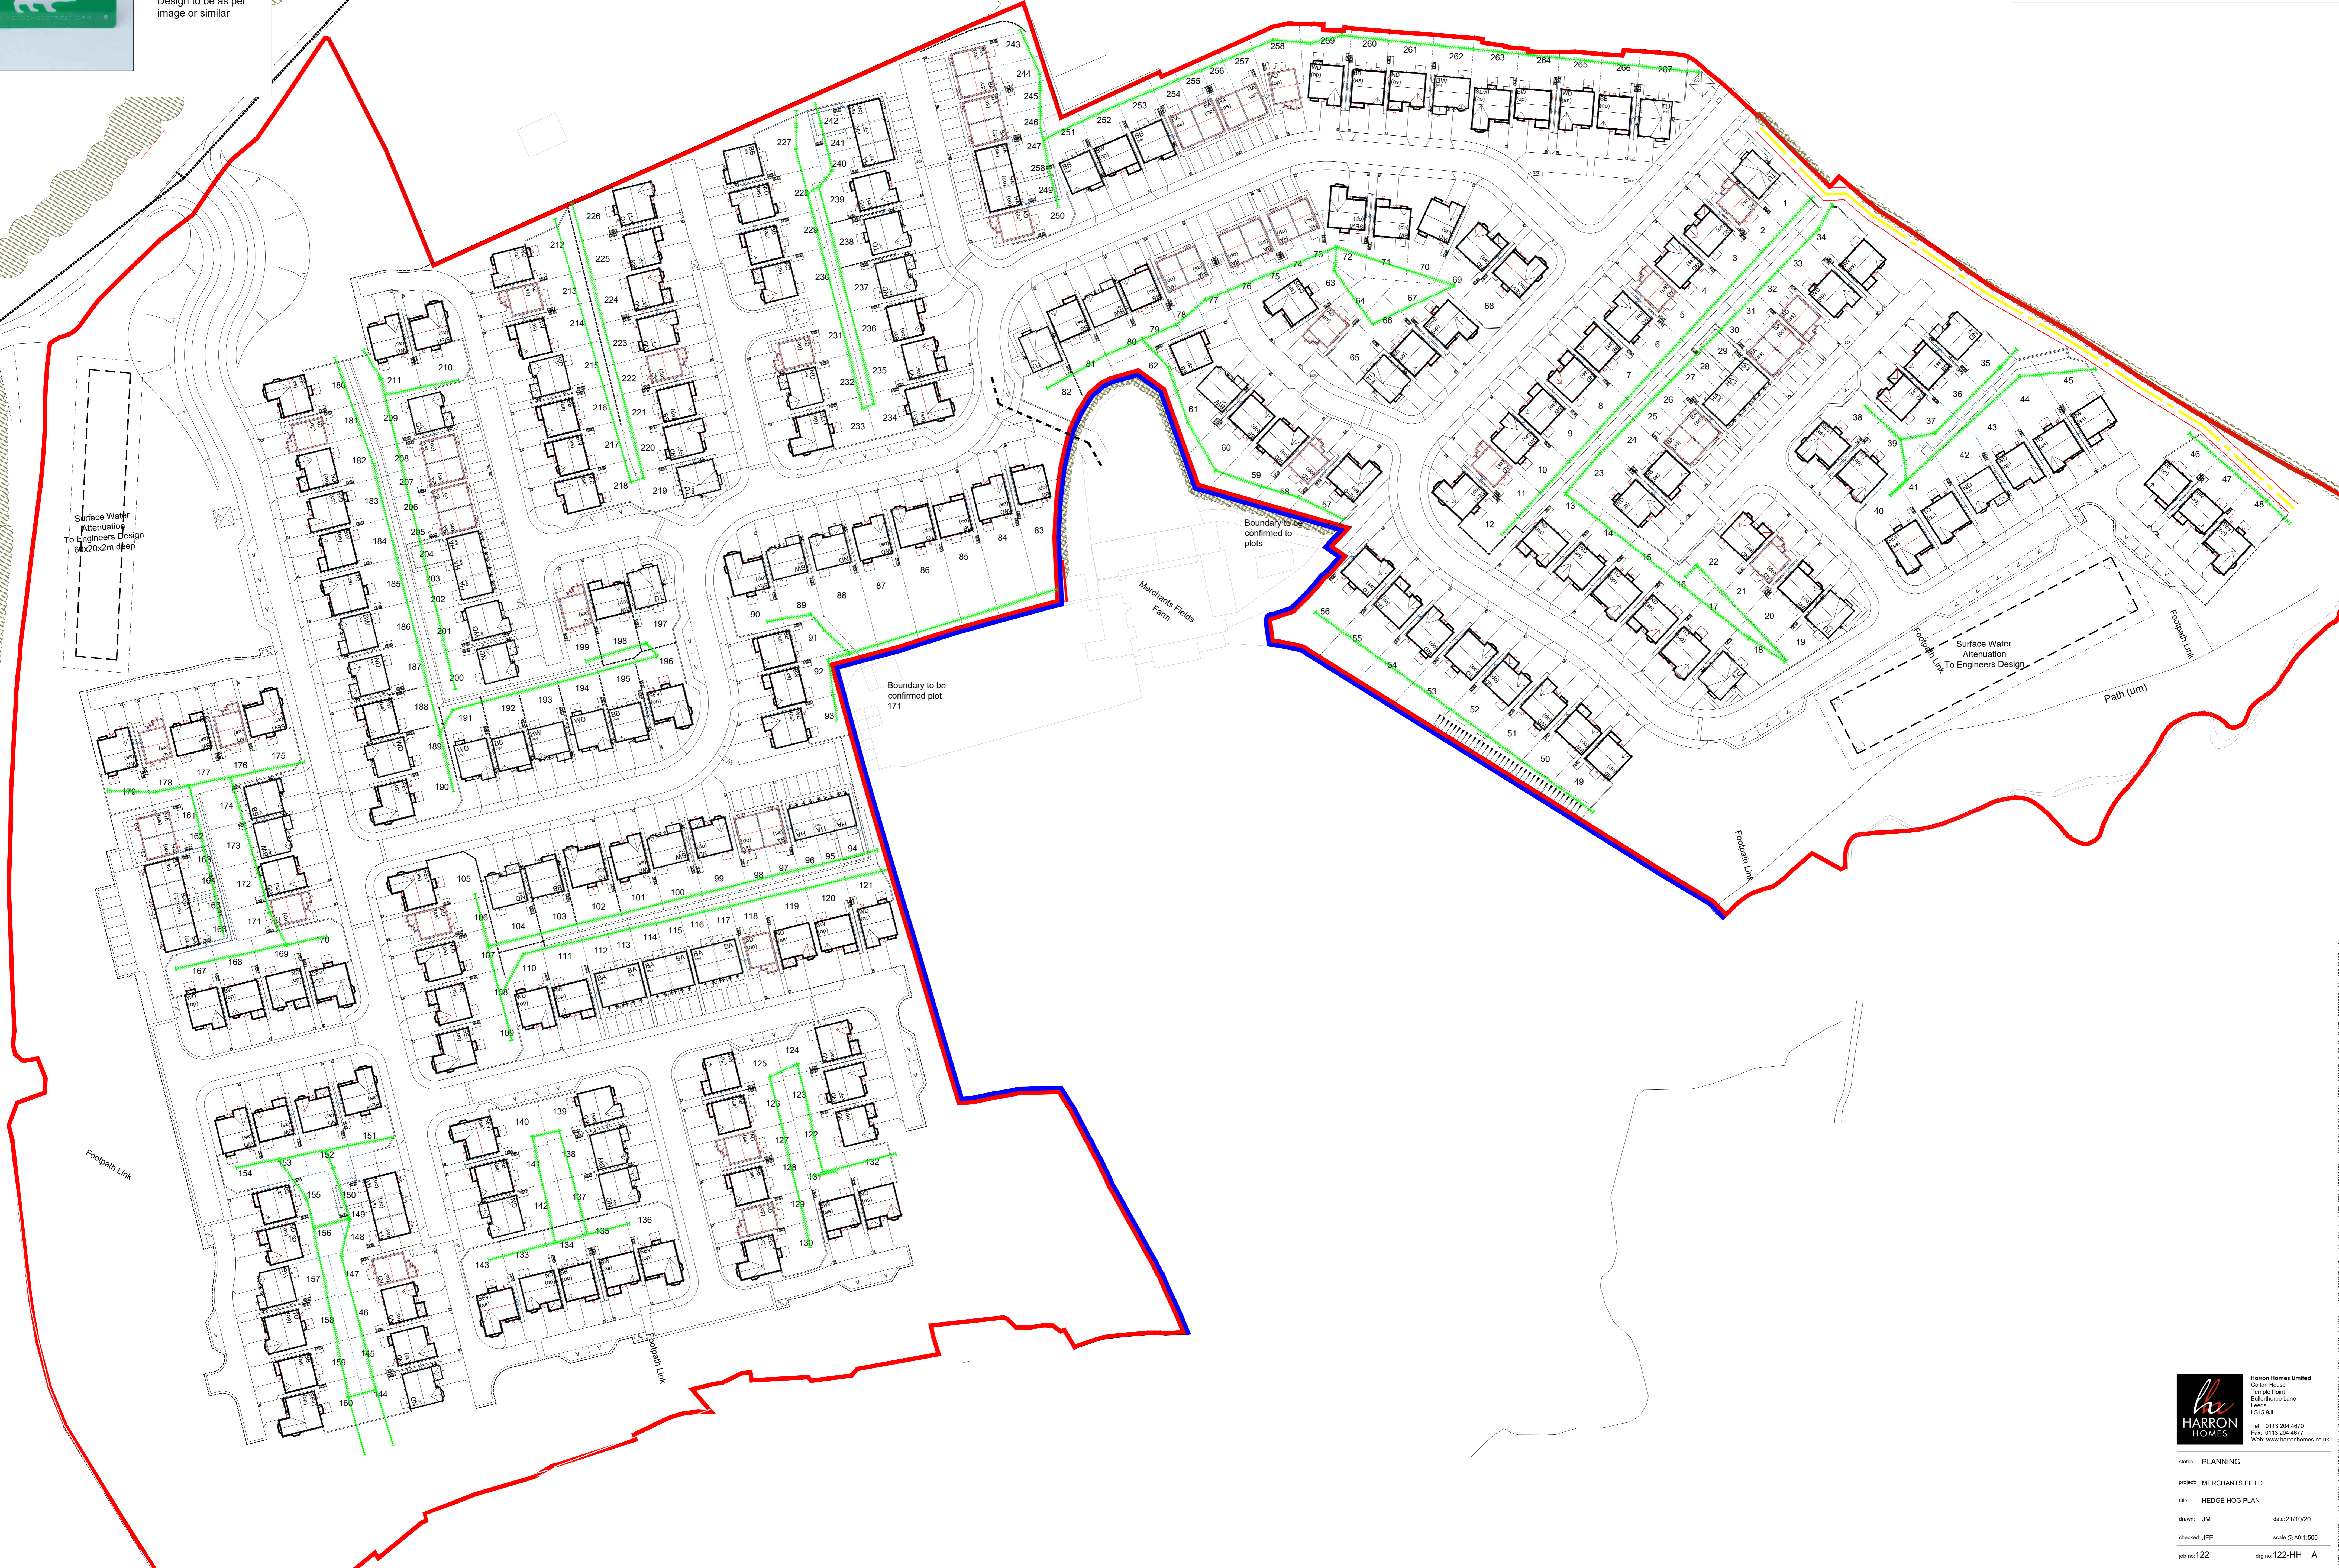
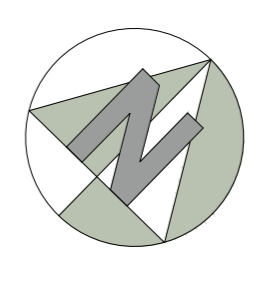




Hedgehog Highway Sign, to be installed above fence openings for Hedgehogs. Design to be as per image or similar

**KEY**

Hedge Hog Runs 



Harron Homes Limited  
 Cotton House  
 Temple Point  
 Bulwerhope Lane  
 Leeds  
 LS15 9AL  
 Tel: 0113 234 4670  
 Fax: 0113 234 4677  
 Web: www.harronhomes.co.uk

status: PLANNING  
 project: MERCHANTS FIELD  
 title: HEDGE HOG PLAN  
 drawn: JM date: 21/10/20  
 checked: JFE scale: @ A0: 1:500  
 job no: 122 dwg no: 122-HH A