

DRAWING NOTES

COPYRIGHT ©
 This drawing and the details herein are the copyright of MBH Design Studio Ltd. and must not be reproduced, altered or passed to any third party without prior written consent.

This drawing has been produced for the project listed below, is submitted in support of this application to the Local Planning Authority and is not intended for use by any other person or for any other purpose.

Every effort has been made to ensure the accuracy of these drawings, however MBH Design Studio Ltd. accept no responsibility for any discrepancies arising from the reuse of survey information and preliminary drawings commissioned by the Applicant from others.

This drawing is an initial feasibility scheme and is subject to technical review and internal approvals. DNO application process may affect feasibility, provide additional information and require further review of scheme. Feasibility may be affected by other factors as the scheme progresses to working drawing stage and may also be compromised by unforeseen elements encountered on site during installation of works


Scheme Based on OS Map Dated 24.11.2022

GENERAL NOTES

- This drawing has been prepared for the sole purpose of obtaining planning permission.
- This drawing is to be read in conjunction with drawings numbered:
 - 13664-665-LP Location Plan
 - 13664-665-BP Block Plan
 - 13664-665-20 Existing Site Plan
 - 13664-665-21 Proposed Site Plan
 - 13664-665-23 Jet Wash Elevations
 - 13664-665-28 Plant Room Elevations
 - 13664-665-29 Air and Vac Details
- Any advertisements are indicative and are subject to a separate advertisement application
- Any neighbouring buildings shown on the elevations are diagrammatic and have been extrapolated from site photographs. They have not been measured.

EV DRAWING LEGEND

- EXISTING KERB
- PROPOSED KERB
- PROPOSED DROPPED KERB
- DEMOLISHED
- EXISTING LINE WORK
- PROPOSED LINE WORKS
- PROPOSED EV BOLLARD - RAL 5015
- EXISTING FLOOD LIGHT
- PROPOSED FLOOD LIGHT
- EXISTING FENCE LINE
- PROPOSED FENCE LINE

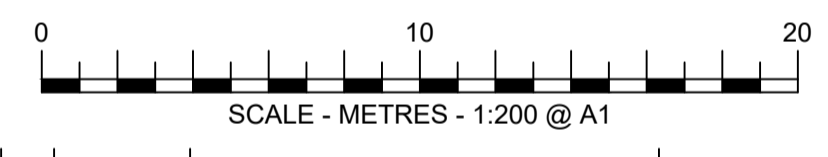

REV	DATE	DESCRIPTION	DRAWN/CHECKED
A	24.04.2026	Layout updated	AM/NS

PLANNING



CLIENT
 FS665 BRADLEY SERVICE STATION
 LEEDS ROAD
 HUDDERSFIELD, WEST YORKSHIRE,
 HD5 0RP

DRAWING TITLE
 GENERAL WORKS PLAN

DRAWN BY	DATE	SCALE	PAPER SIZE
EP	21.04.2026	1:200	A1
CHECKED BY	DRAWING NUMBER	REV.	
AM	13664-665-21	A	