
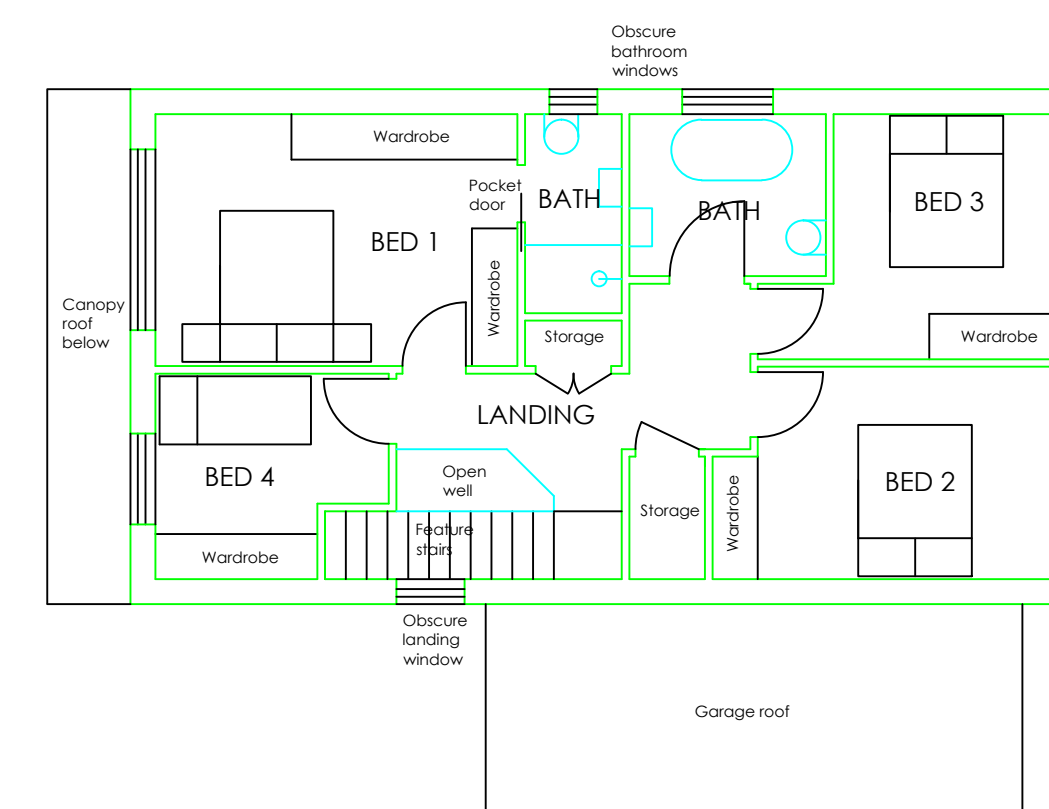
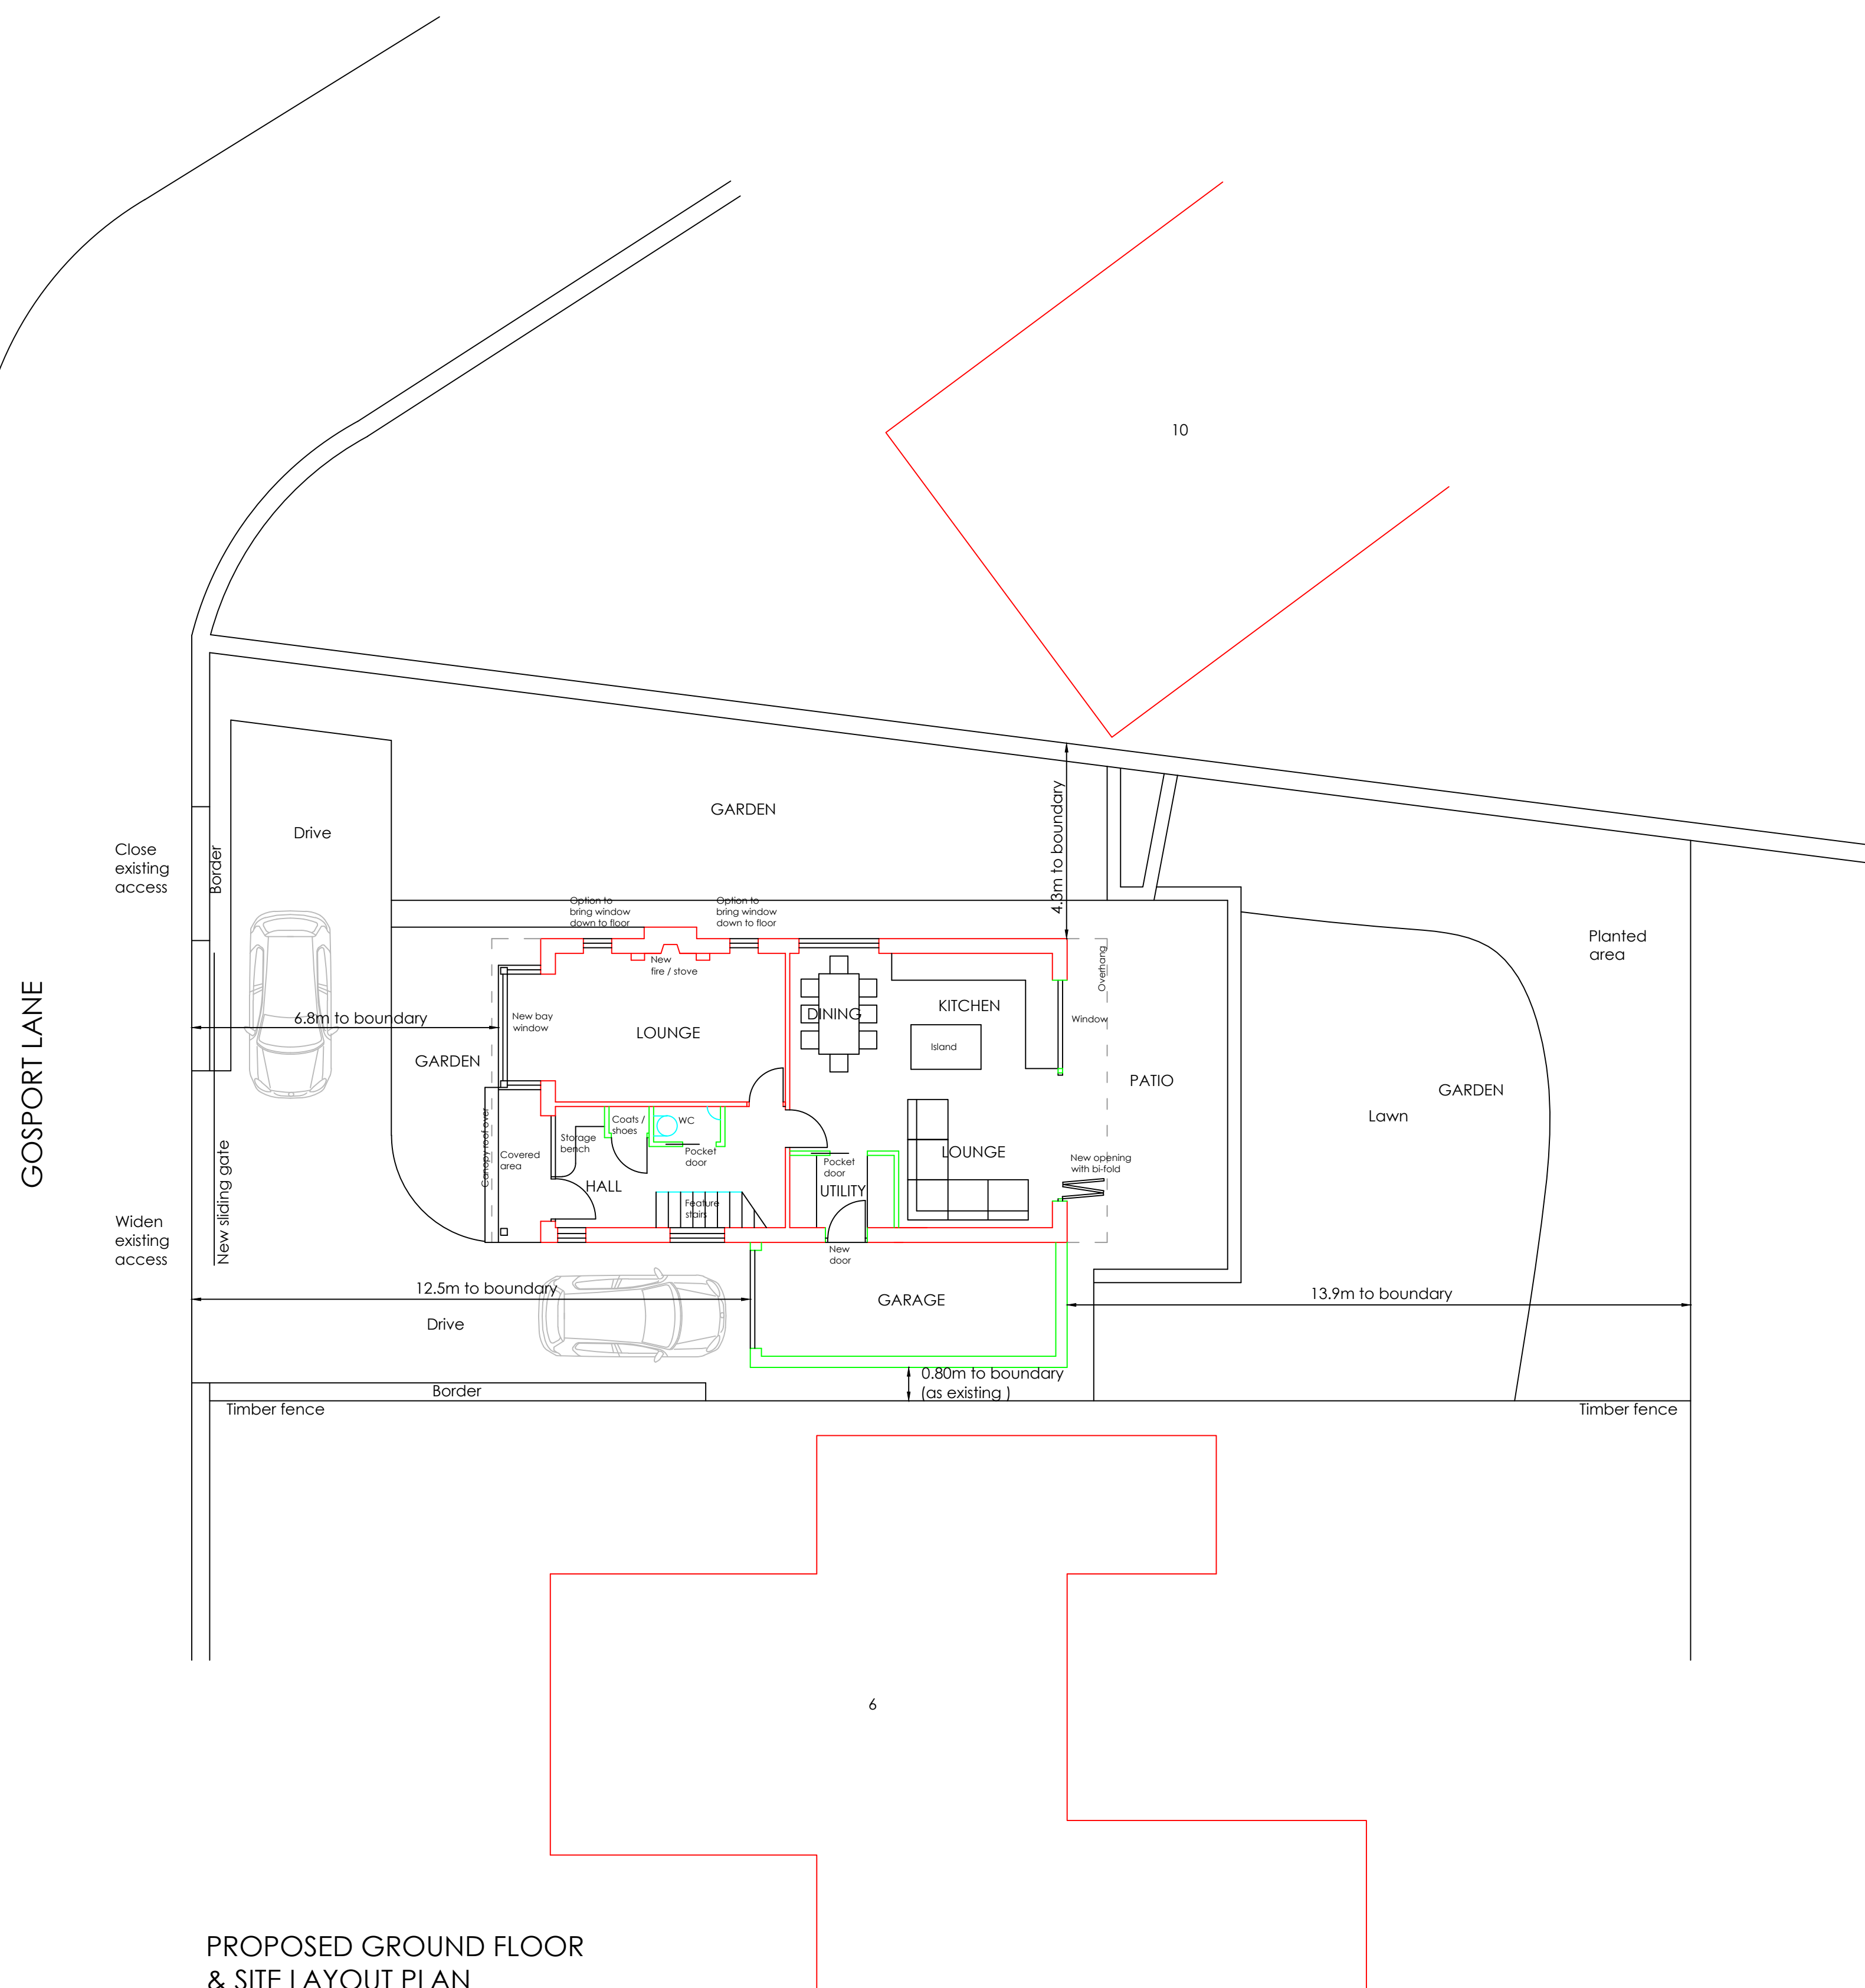


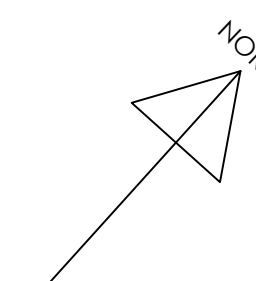

PROPOSED FIRST FLOOR PLAN
(new extension)

02 / PLANNING APPLICATION DRAWING: PROPOSED PLANS

CLIENT: **MR & MRS MOYERS** / ADDRESS: **8 GOSPORT LANE, SOWOOD, HALIFAX, HD3 3FD** / SCALE: **1:100 at A1 size** / DATE: **230326**