


REVISIONS

P01	Planning Updates - See revision notes on drawing	04/03/26
P02	Issued for planning	PW DTP
P03	Louvers added	08/04/26
		DTP PW

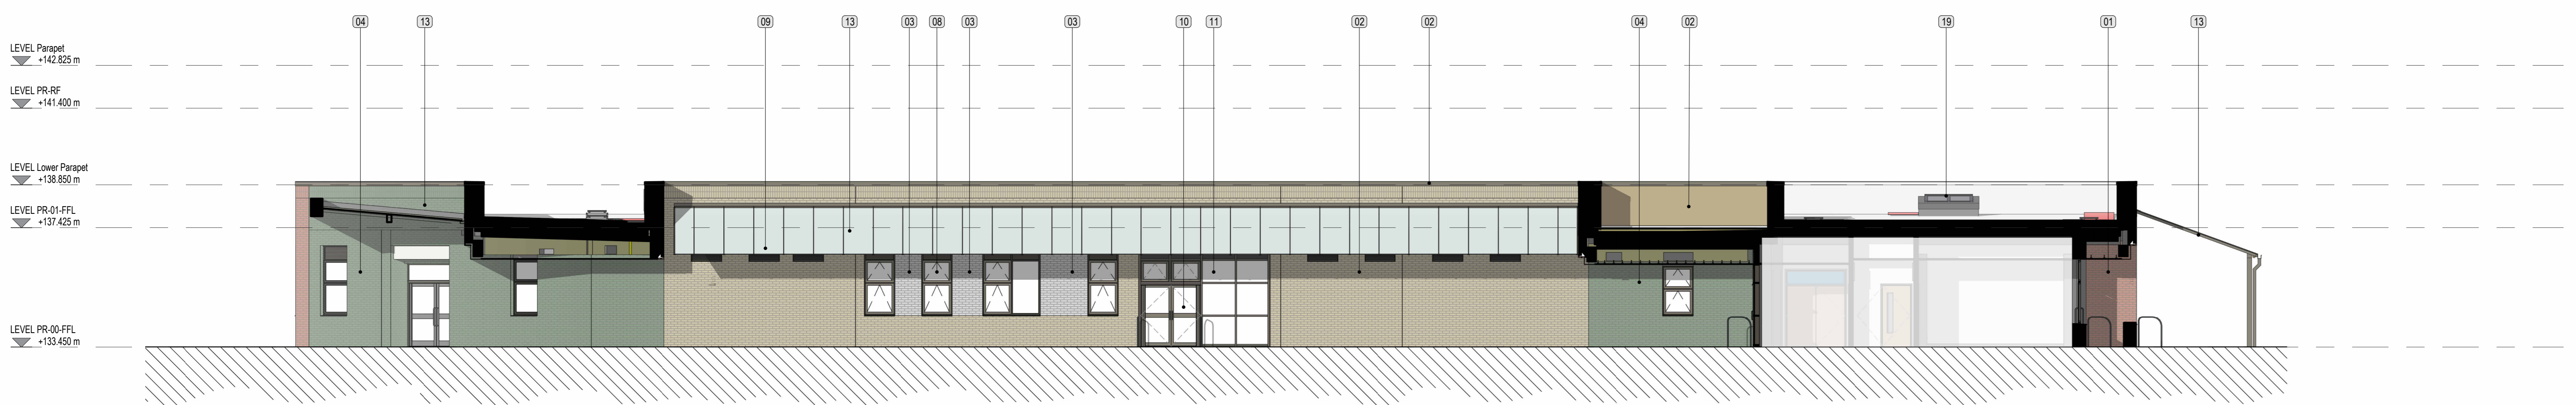

5 ELEVATION 5
10111 1 : 100 GA West Courtyard Planning Elevation



6 ELEVATION 6
10111 1 : 100 GA North Courtyard Planning Elevation




7 ELEVATION 7
10111 1 : 100 GA East Courtyard Planning Elevation



8 ELEVATION 8
10111 1 : 100 GA South Courtyard Planning Elevation

Material Key	
Reference	Description
01	Brickwork - Red
02	Brickwork - Buff
03	Brickwork - White
04	Brickwork - Glazed Green
05	Brickwork - Frosted
06	Brickwork - Soldier Courses
07	Rainscreen Panel
08	Aluminum Windows - PPC RAL 7003 Moss Grey
09	Louvers - PPC RAL 7003 Moss Grey
10	Aluminum Doors - PPC RAL 7003 Moss Grey
11	Curtain Wall - PPC RAL 7003 Moss Grey
12	Solid / Louvered Plant Screen - PPC RAL 7003 Moss Grey
13	Glazed Canopy - PPC RAL 7003 Moss Grey
14	External Gate - PPC RAL 7003 Moss Grey
15	External Stair and Handrail - Galvanized
16	Parapet Trim - PPC Ral 7003 Moss Grey
17	Building Mounted Signage
18	Entrance Canopy
19	Glazed Rooflight

Brick Materials Key	
	Red Brick
	Buff Brick
	White Brick
	Green Glazed Brick

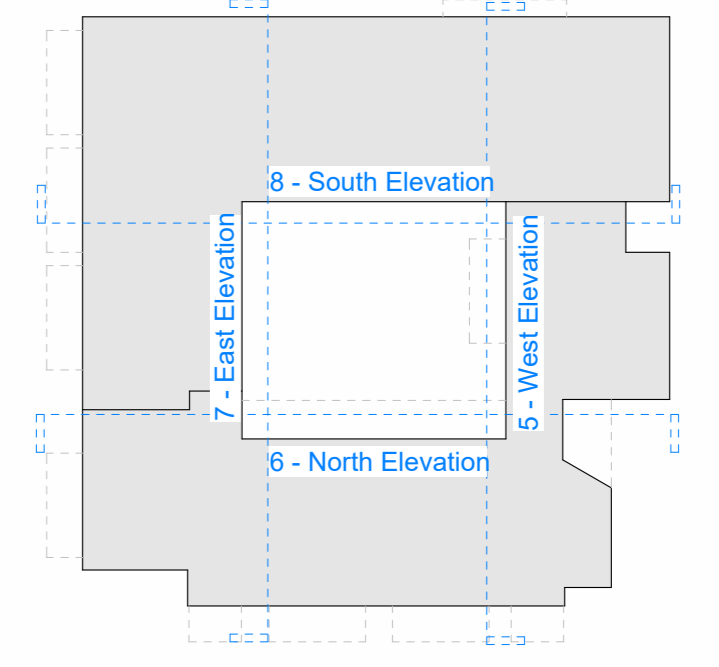

6 Eslet Parade Leeds LS1 2AD
0113 887 3100
www.dla-architecture.co.uk

PROJECT
**NEW WOODLEY SEND
ALMONDBURY HUDDERSFIELD**

TITLE
**GA ELEVATIONS
COURTYARD**

SCALE
1 : 100 @ A0

DATE
04/03/26

DLA REF
2025-035

DRAWN
PW

REVIEWED
DTP

DOCUMENT NUMBER
NWSC-DLA-01-ZZ-D-A- 10111

DOCUMENT PURPOSE
PLANNING

REVISION
P03

