


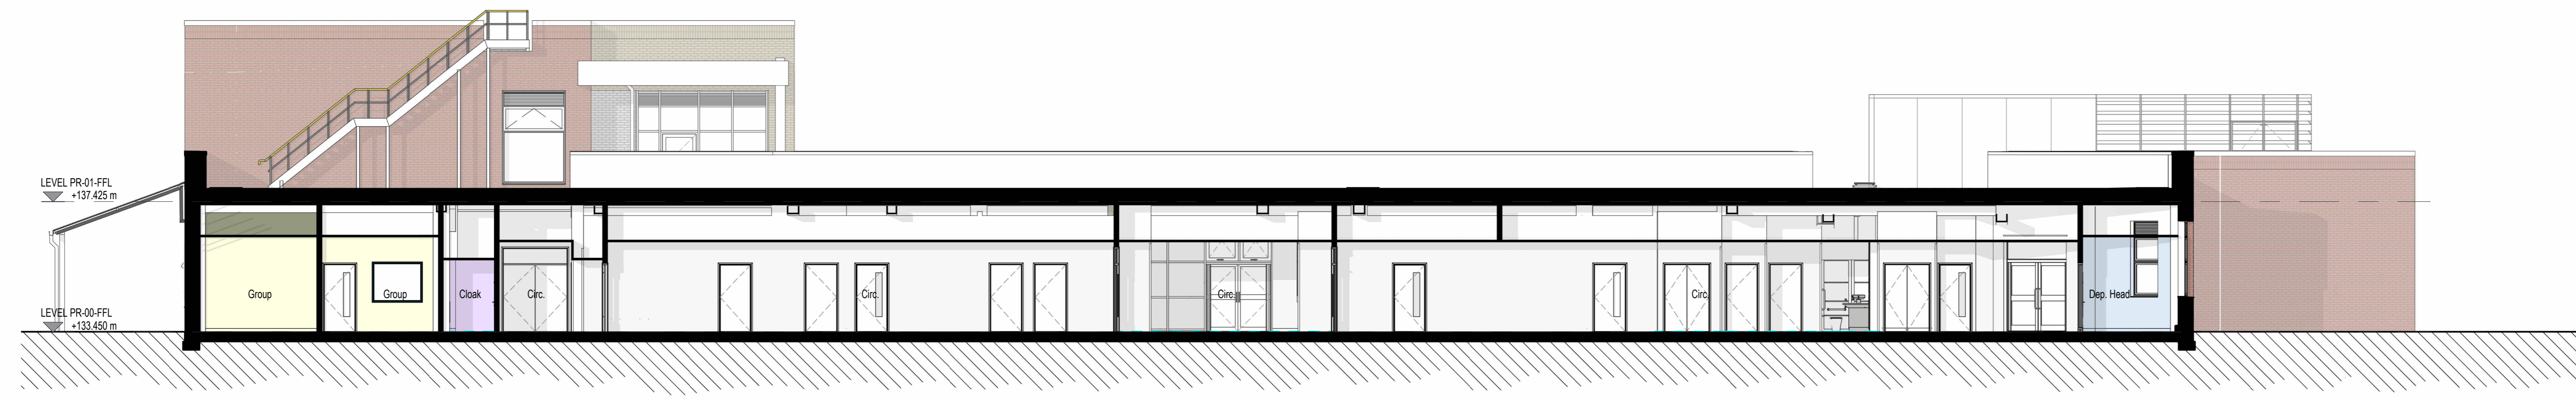



S1 SECTION S1
10120 1 : 100 GA Planning Section - S1



S2 SECTION S2
10120 1 : 100 GA Planning Section - S2



S3 SECTION S3
10120 1 : 100 GA Planning Section - S3

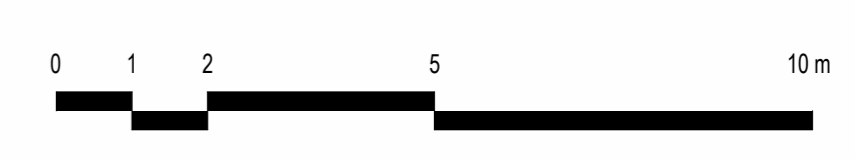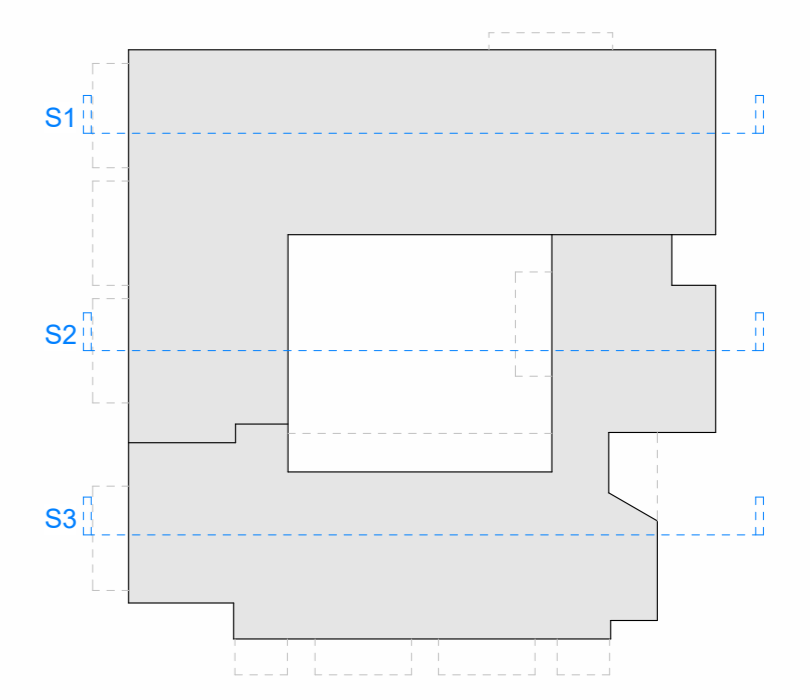

6 Eslet Parade Leeds LS1 2AD
0113 887 3100
www.dla-architecture.co.uk

PROJECT
NEW WOODLEY SEND
ALMONDBURY HUDDERSFIELD

TITLE
GA SECTIONS SHEET 1

SCALE
1 : 100 @ A0

DATE
04/03/26

DLA REF
2025-035

DRAWN
PW

REVIEWED
DTP

DOCUMENT NUMBER
NWSC-DLA-01-ZZ-D-A- 10120

DOCUMENT PURPOSE
PLANNING

REVISION
P02