

- Picnic Tables
- In Ground Trampoline
- Balance Disk
- Climbing Frame
- Nest Swing
- Spinning Wobble Dish
- Spinner with Handles
- Green House
- Potting Shed
- Sports Equipment Storage Cabinet
- Slide
- Chicken Coop
- Farm Storage
- Weatherproof Canopy
- Tensile Canopy
- Straight Timber Benches
- Curved Bench
- Caretakers Storage
- Balance Beam
- Log Tunnel
- Play Log
- Log Seats
- Embankment Climber
- Fire Pit
- Fire Cooking Bowl
- Mud Kitchen
- Composter
- Habitat Feature
- Play Boulders
- Water Feature
- External Play Storage
- Bird Box
- Bat Box
- Outdoor Water Point
- Entrance Sign
- Existing Trees & Vegetation Retained
- Existing Trees & Vegetation Removed
- Proposed Tree Planting
- Native Hedge Planting
- Ornamental Planting
- Woodland Buffer Planting
- Reinforced Grass Planting
- Meadow Planting
- Amenity Grass
- Existing Grass Retained


*One-Environments Ltd. This drawing is not to be scaled. All dimensions to be verified on site prior to commencement of works. Discrepancies, ambiguities and/or omissions between this drawing & information supplied by others must be reported immediately for clarification before proceeding

NOTES

LEGEND

- Asphalt Concrete [Vehicular Grade]
- Asphalt Concrete [Pedestrian Grade]
- PCC Concrete Block Paving Type 1 [Car Parking]
- Resin Bound Paving
- PCC Concrete Block Paving Type 2
- PCC Concrete Block Paving Type 3
- PCC Concrete Sett Paving
- Reinforced Grasscrete System with Meadow Infill
- Coloured Asphalt Concrete [Pedestrian Grade]
- Wetpour Safety Surfacing
- Self Binding Gravel
- Recycled bonded rubber mulch
- Existing Surfacing Retained
- Existing Tarmac Resurfaced - MUGAs
- Hazard Warning Paving
- Tactile Blister Paving
- Concrete Hardstanding
- 2.4m Secure Weldmesh Fencing with 4.6m ball stop netting (with matching lockable gates where indicated)
- 2.4m Secure Weldmesh Fencing (with matching lockable gates where indicated)
- 1.8m Weldmesh Fencing (with matching lockable gates where indicated)
- 1.2m Weldmesh Fencing (with matching lockable gates where indicated)
- 2.4m Closeboard Timber Fencing - Bin Store (with matching manually operated gates where indicated)
- 3.0m Closeboard Timber Fencing - Sprinkler Tank (with matching manually operated gates where indicated)
- 450mm Steel Kneerail
- Handrails
- Covered Cycle Parking
- Cycle stands
- EV charging Bays [Active]
- Accessible Parking Bay marker Post
- External Door Protection
- Timber Raised Planter Bed

REVISION P02	DATE 30.01.25	BY RC	CHECKED -
Updated following RDD comments			
REVISION P01	DATE 04.12.25	BY RC	CHECKED -
First Issue			
CLIENT	Kier Construction		
PROJECT	Woodley School and College		
TITLE	Proposed Landscape Plan Sheet 6 of 6		
DWG No.	NWSC-ONE-ZZ-ZZ-D-L-00008	REV	P02
STATUS	PRELIMINARY		
SCALE	1:200	@ A1	DATE 04.12.25 DRN BY RC

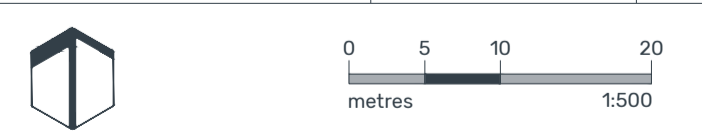

Key Plan

