



SECTION C-C'  
Scale 1:200

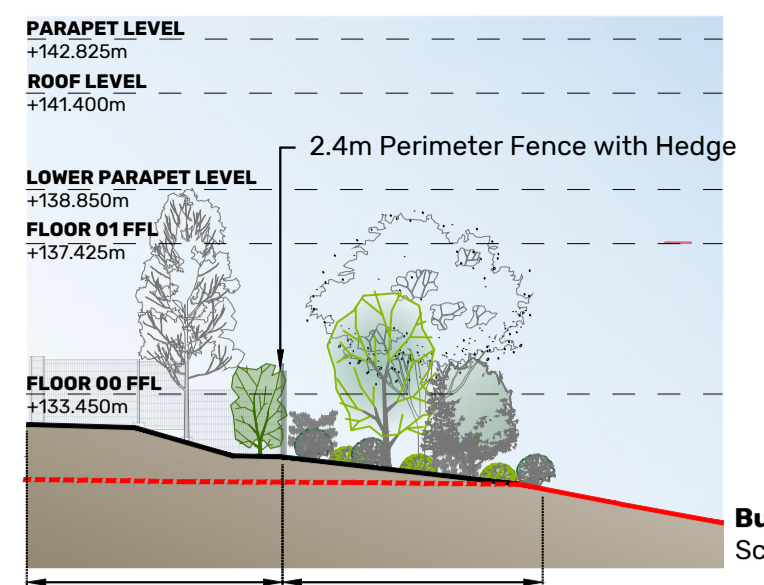


Buffer Planting Year 1  
Scale 1:200

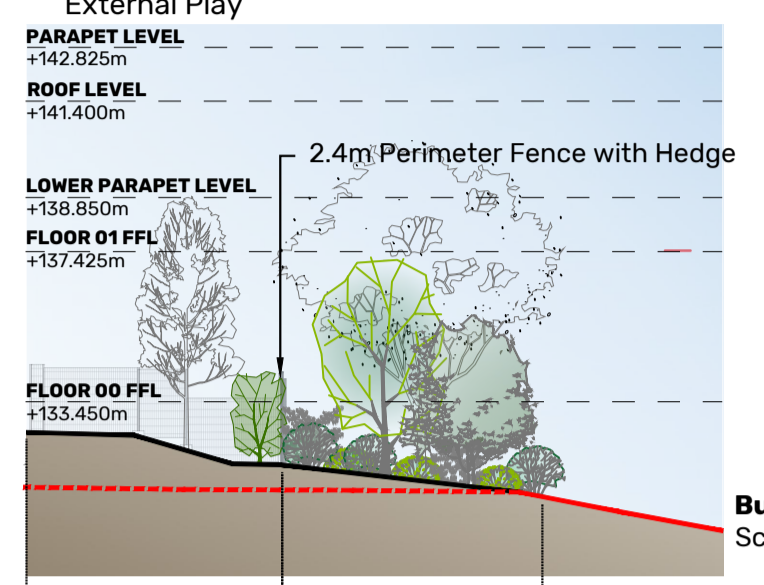


Buffer Planting Year 5  
Scale 1:200



SECTION KEY PLAN  
Scale 1:1250

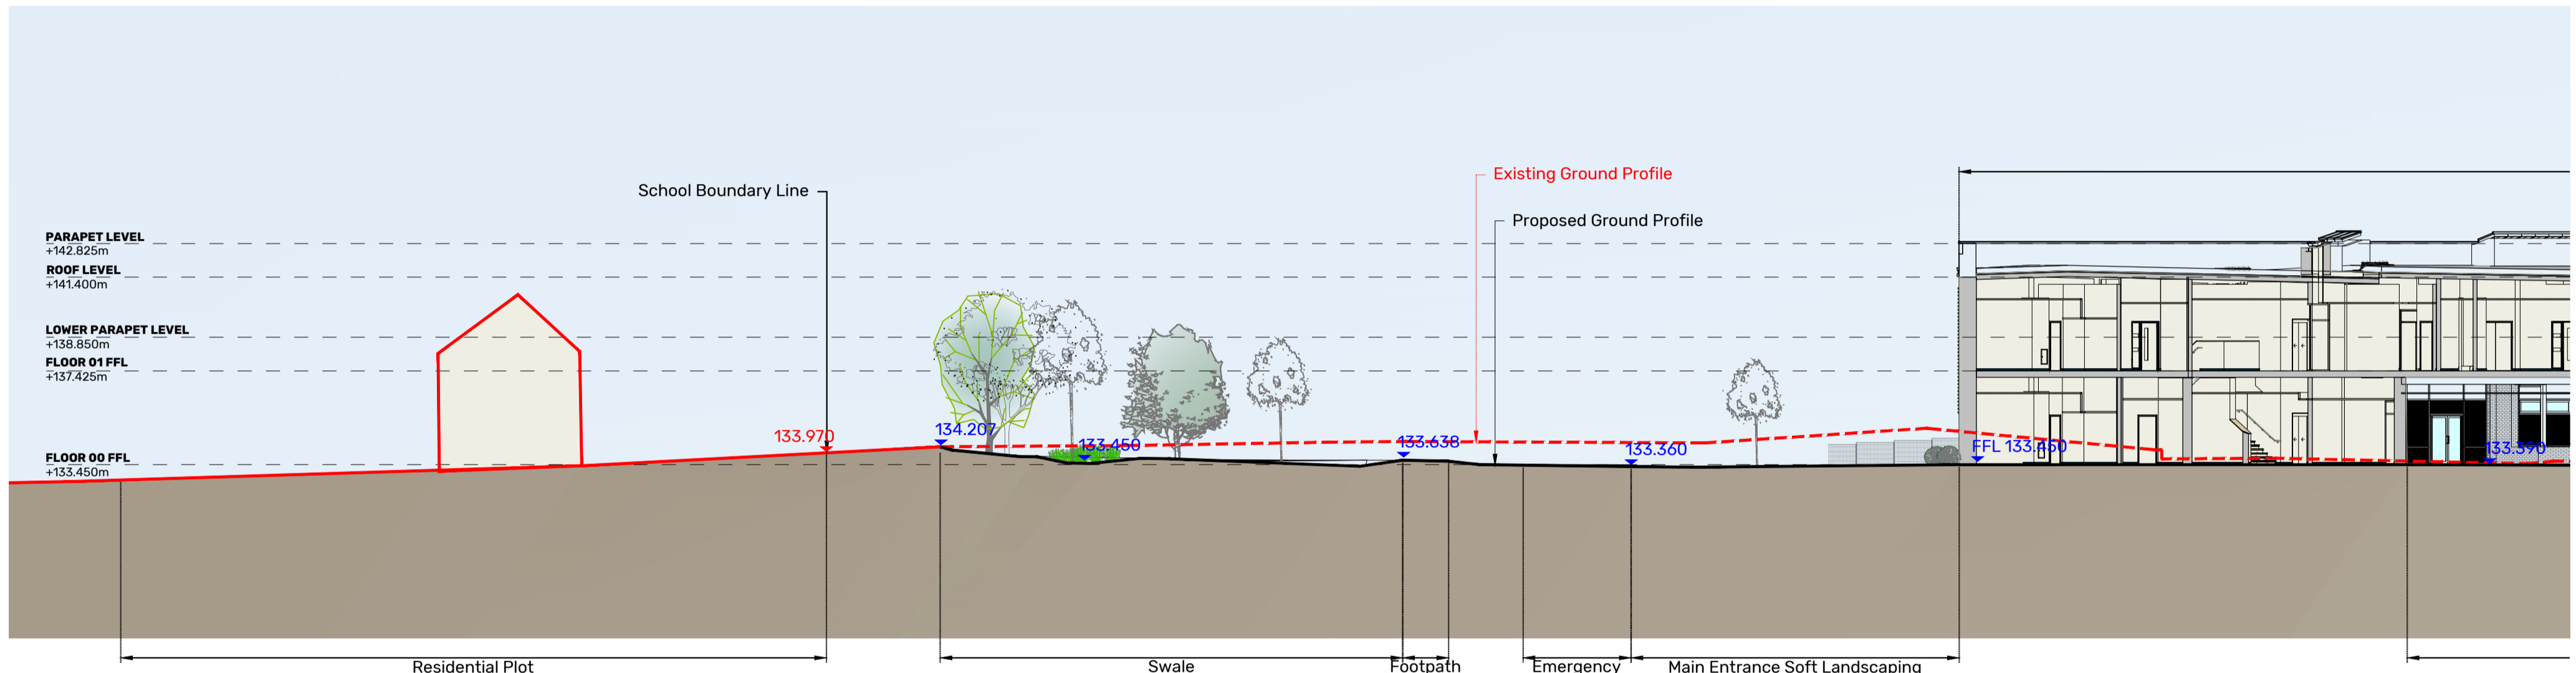

SECTION E-E' 01  
Scale 1:200

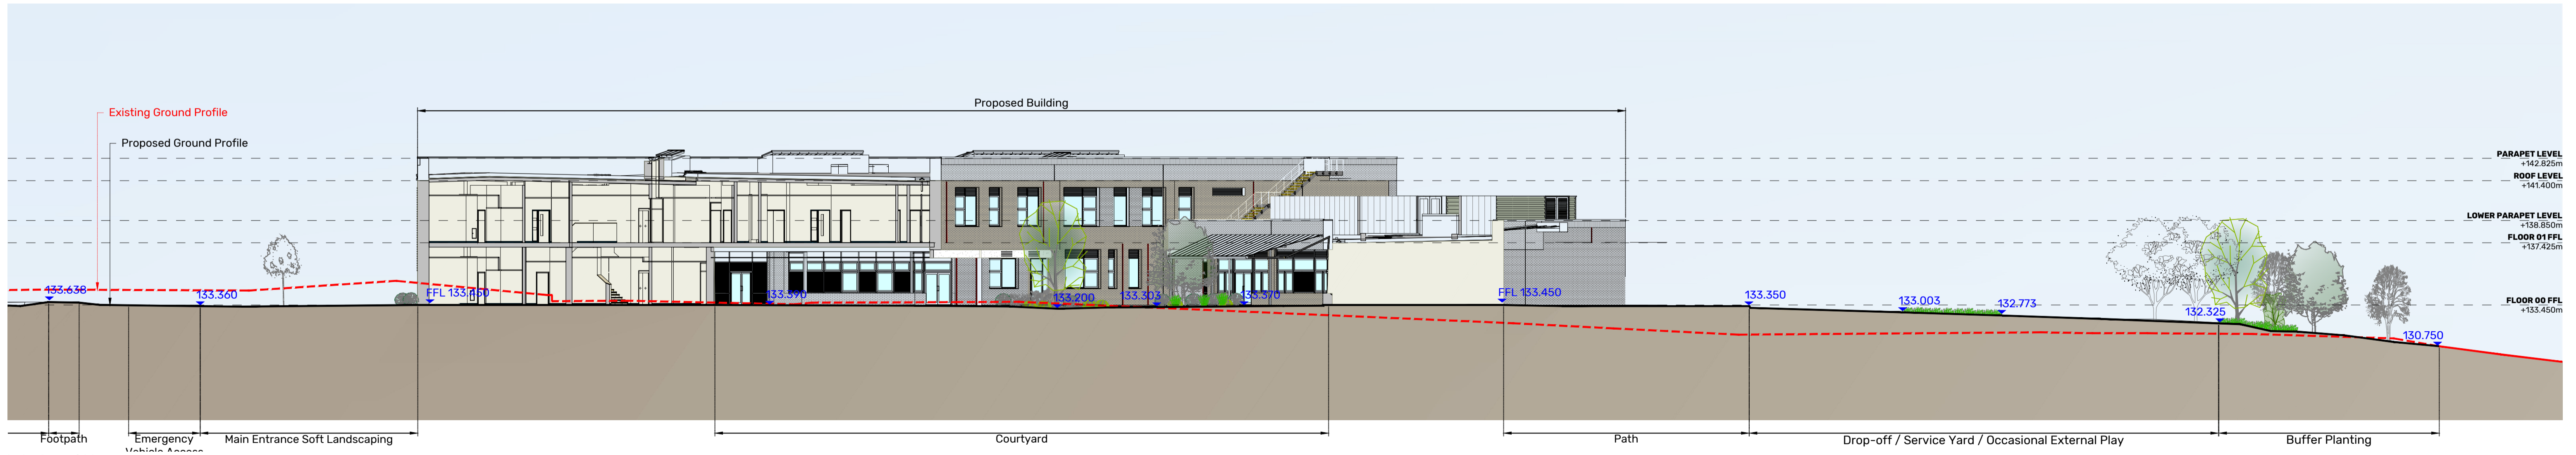

SECTION E-E' 02  
Scale 1:200

NOTES

REVISION   P01	DATE   28.02.26	BY   YL	CHECKED   RC
First Issue			

CLIENT	Kier Construction		
PROJECT	Woodley School and College		
DRAWING TITLE	Site Sections - Sheet 2 of 2		
DRAWING No.	NWSC-ONE-ZZ-ZZ-D-L-00414	REVISION	P01
STATUS	PRELIMINARY		
SCALE	1:200 @ A1	DATE	22.12.25
		DRAWN BY	YL

©One-Environments Ltd. This drawing is not to be scaled. All dimensions to be verified on site prior to commencement of works. Discrepancies, ambiguities and/or omissions between this drawing & information supplied by others must be reported immediately for clarification before proceeding