



SOUTH ELEVATION



WEST ELEVATION




NORTH ELEVATION



EAST ELEVATION



GLAZING LEGEND:

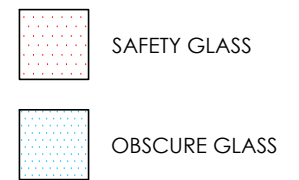

ELEVATION MATERIALS KEY:

- 1 EXISTING WHITE uPVC DOOR
- 2 EXISTING STONE
- 3 EXISTING STONE SURROUNDS
- 4 EXISTING WHITE uPVC WINDOWS
- 5 EXISTING STONE SILL
- 6 EXISTING STONE HEAD
- 7 EXISTING STONE COURSE

- 8 EXISTING BLACK RAINWATER GOODS
- 9 EXISTING GREY ROOF TILES
- 10 NEW DOOR (TBC)
- 11 NEW WHITE WINDOWS TO MATCH EXISTING
- 12 NEW STONE SILLS
- 13 NEW STONE HEADS
- 14 NEW BLACK RAINWATER GOODS
- 15 NEW STONE ROOF TILES TO MATCH EXSITING

- 16 NEW POWDER COATED BLACK METAL STAIR
- 17 NEW RENDER FINISH
- 18 NEW STONE WALL
- 19 NEW BI-FOLD DOOR
- 20 NEW (REINSTATED) STONE CHIMNEY

REV	DATE	CONTENT	INITIALS
D	14.02.26	EXTENSION RE-DESIGNED.	JB
C	06.09.25	EXTENSION RE-DESIGNED.	JB
B	13.08.24	EXTENSION SIZE REDUCED BY 2m.	JB
A	18.05.24	ELEVATIONS AMENDED TO CURRENT DESIGN.	JB
-	04.12.23	FIRST ISSUE	JB

10-PL-007-D- :dwg no.
PROPOSED ELEVATIONS 1:100@A3
 48 ROBERTTOWN LANE
 LIVERSEDGE

Gareth Allen BSc (Hons) MRICS
 Director
 M: 07919015893
 E: gareth@resultsurveying.com

