



**SIDE 1:100**

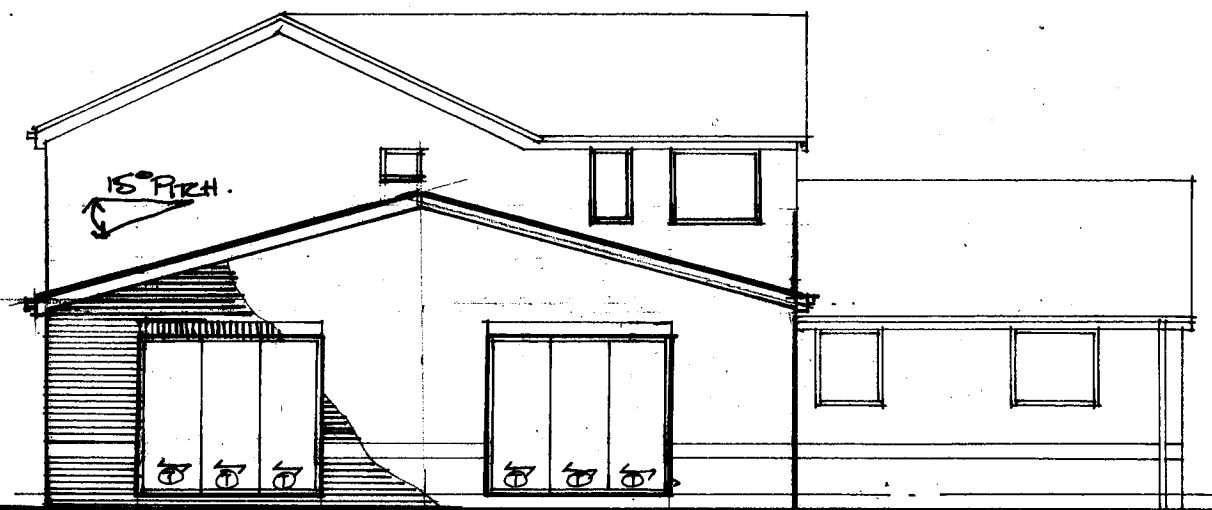

**REAR 1:100**

CONC ROOFTILES TO MATCH EXISTING.  
 RAINWATER GOODS FASCIA & SOFFIT TO MATCH EXISTING.  
 DOUBLE GLAZED UPVC WINDOWS  
 & DOORS TO MATCH EXISTING.  
 FACING BRICK OUTER SKIN & FEATURE  
 DETAILS TO MATCH EXISTING.

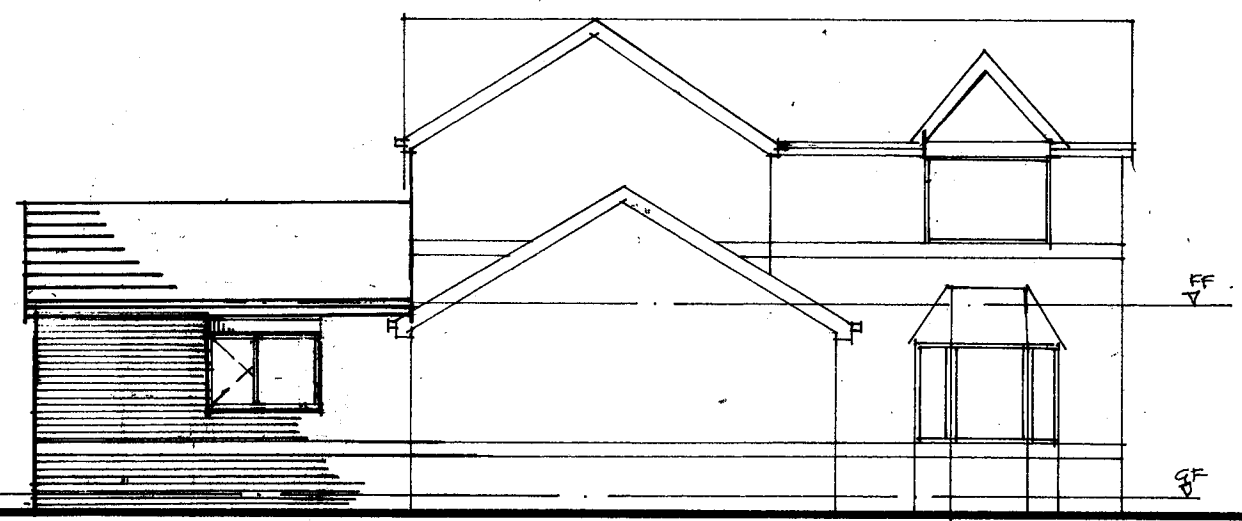

**SIDE 1:100**

A PITCHED ROOF AMENDMENT.  
**PR ELEVATIONS**

**450MV/04<sup>A</sup>**