




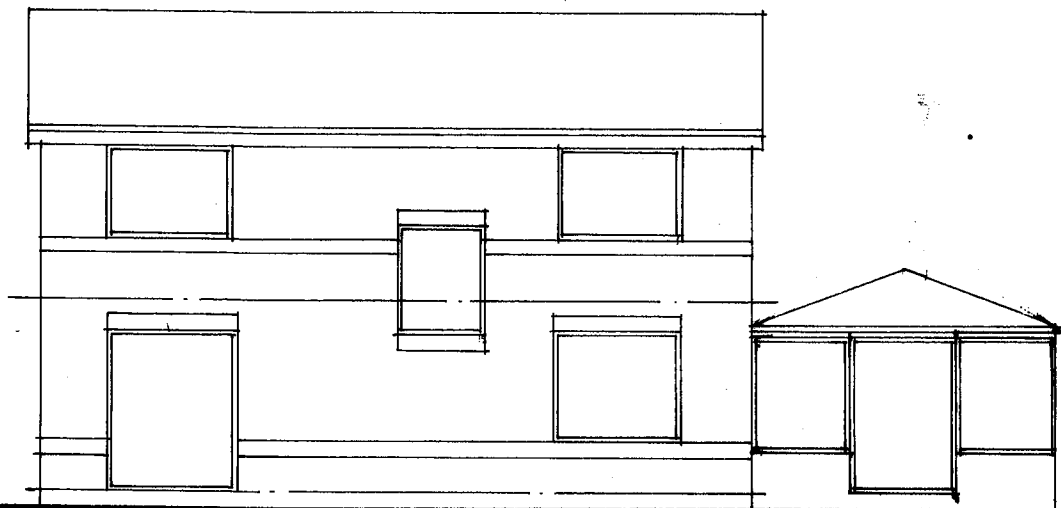

SIDE 1:100

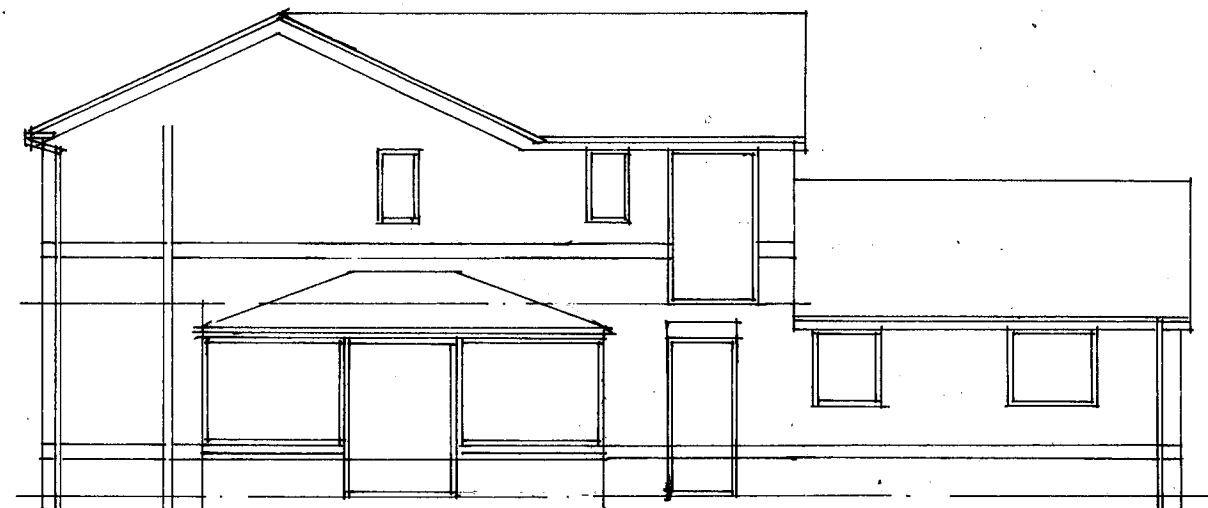

REAR 1:100

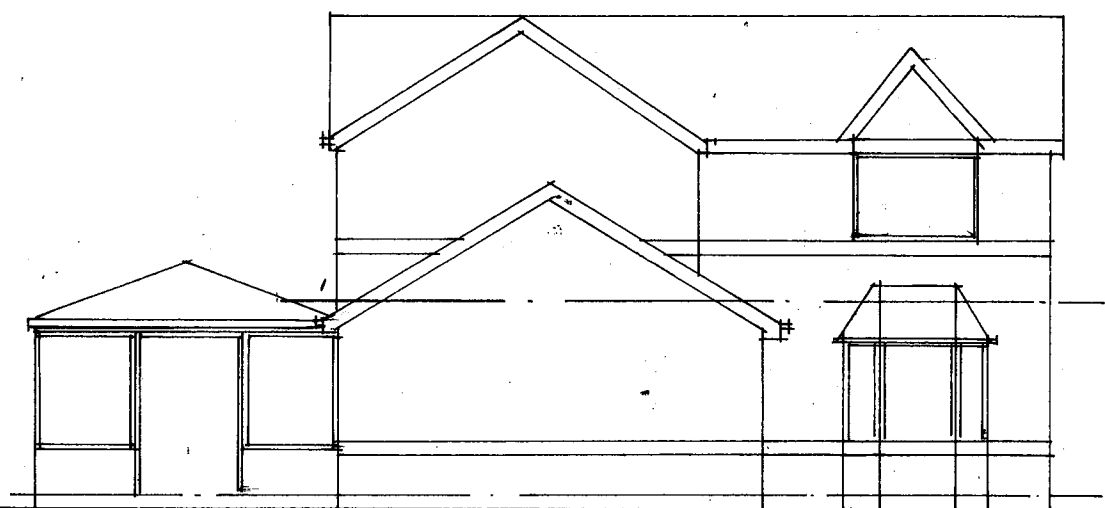

SIDE 1:100

EX ELEVATIONS

450MV/02