


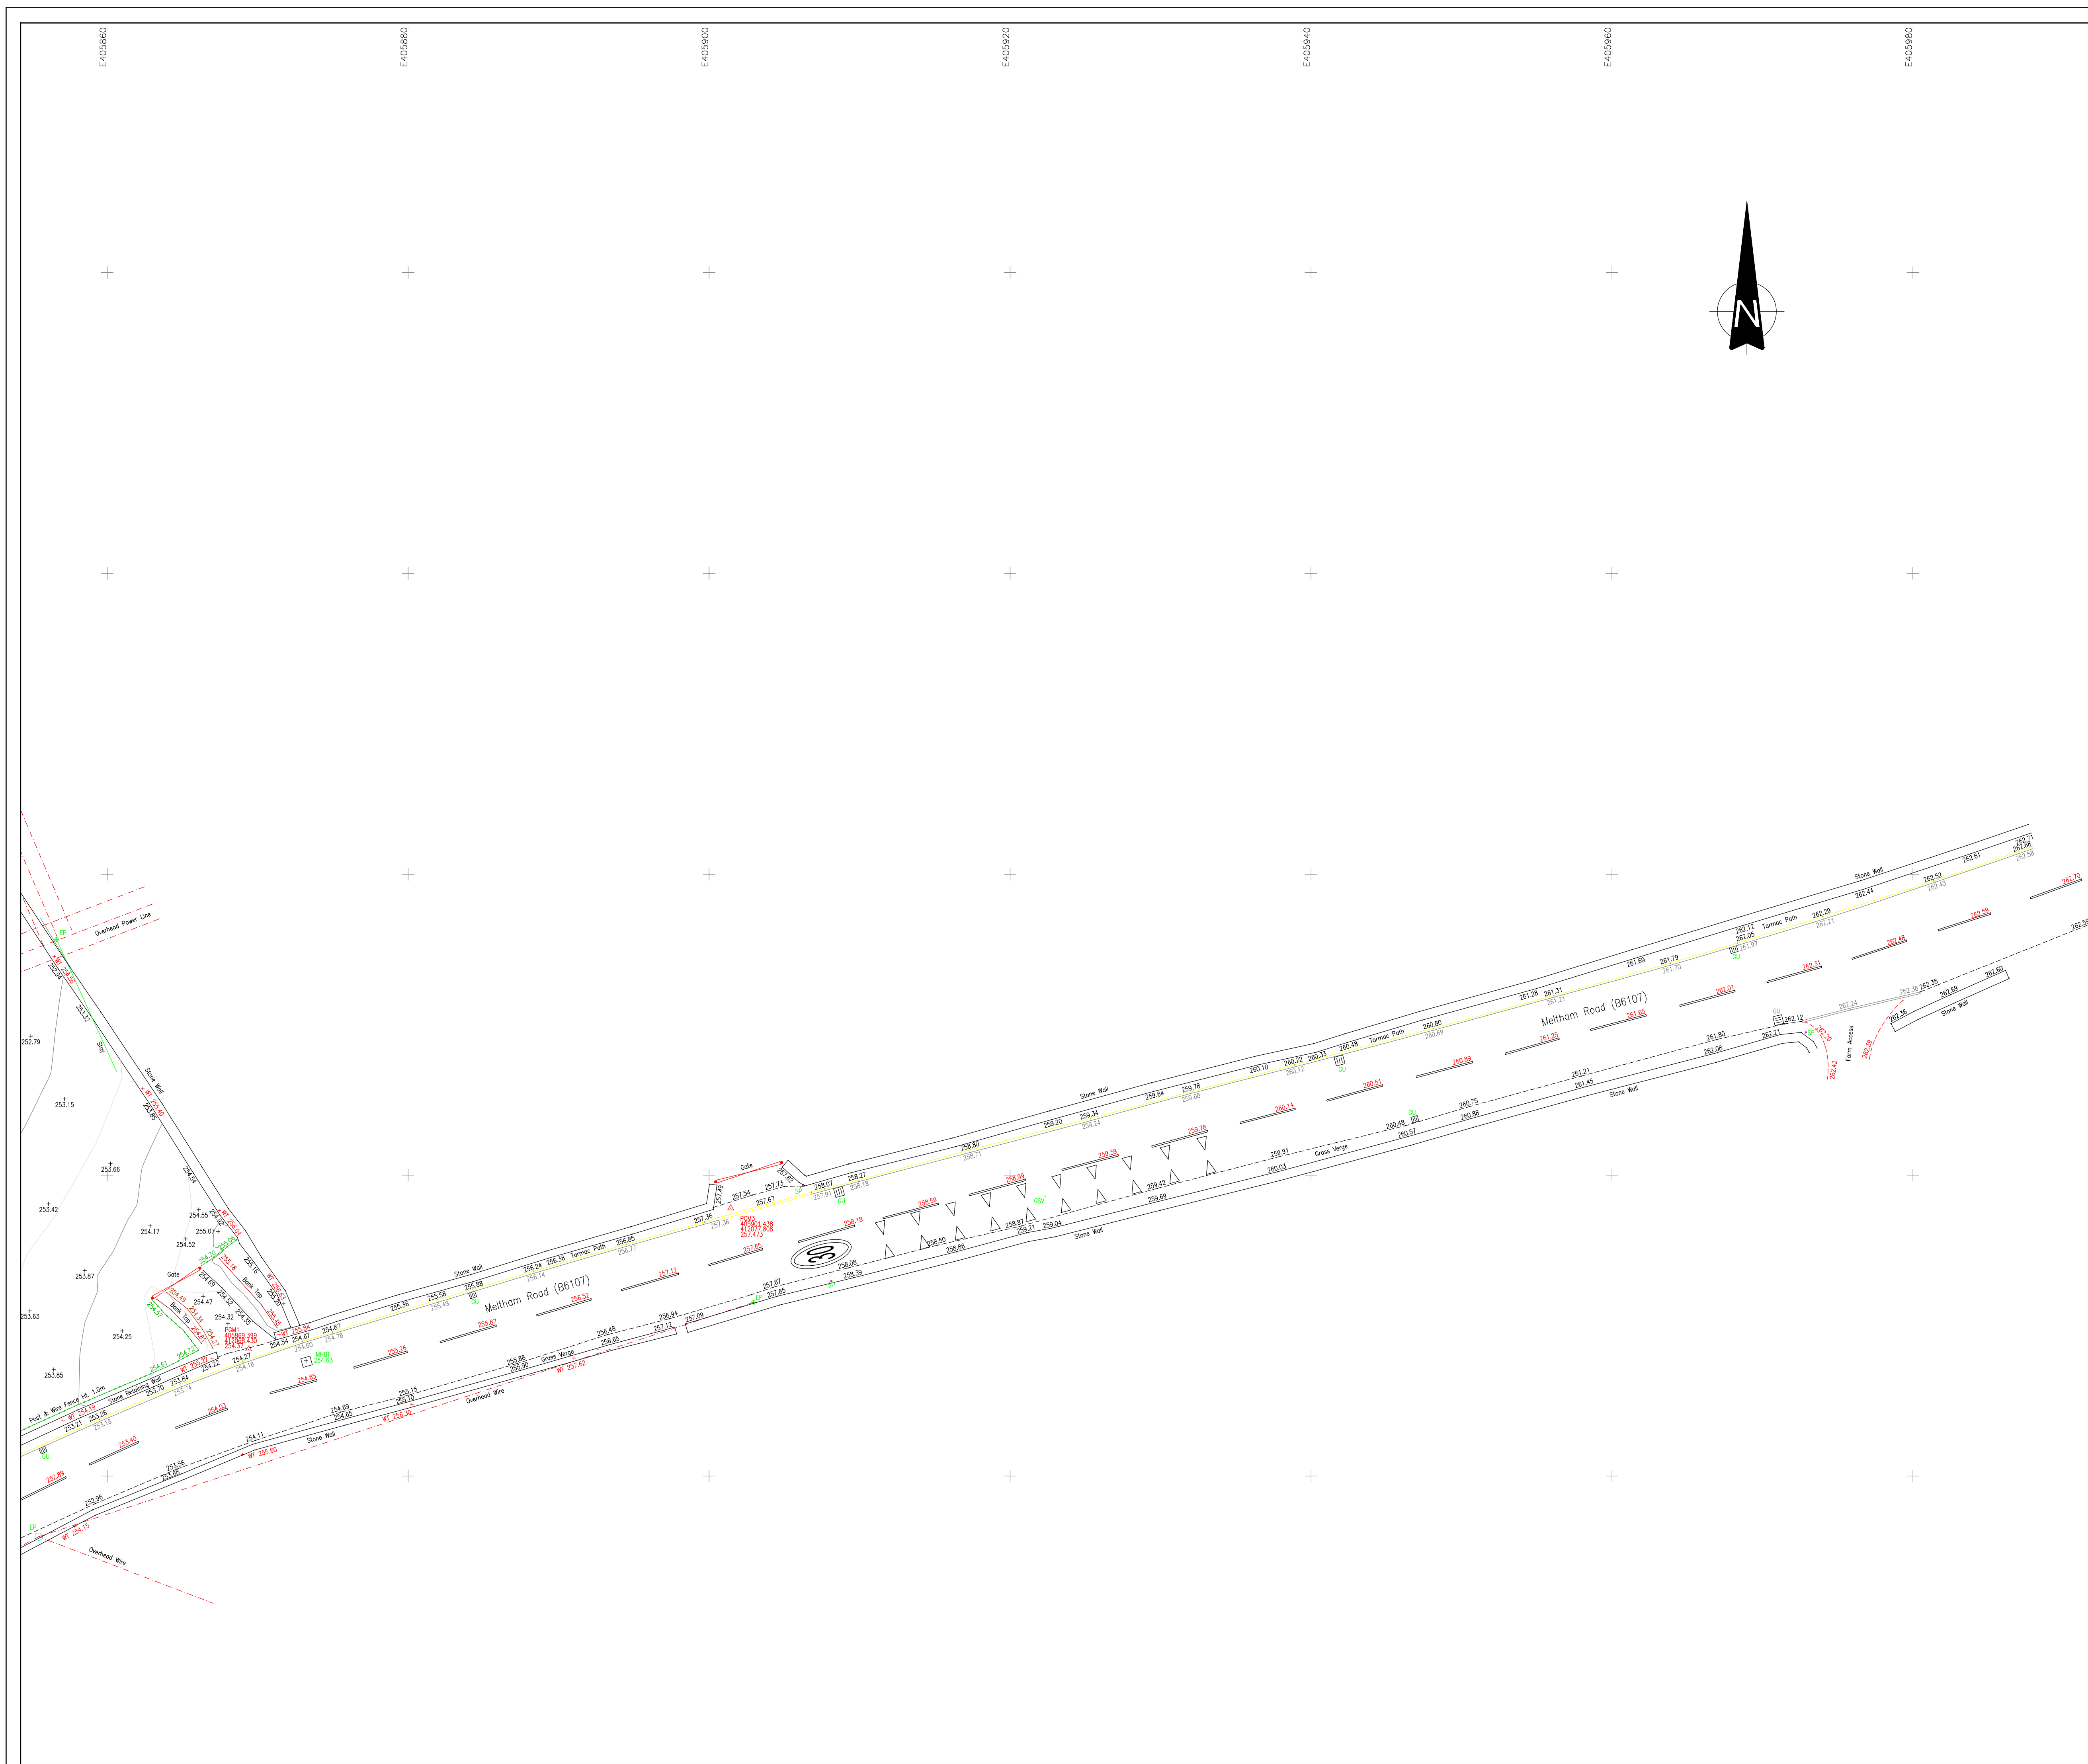


SYMBOL LEGEND		LINETYPE LEGEND	
	Borehole		Bridge
	Benchmark		Bottom of Bank
	Bollard		Building
	Bus Stop		Canopy Edge
	Electric Box		Concrete Edge
	Electricity Pole		Ditch
	Fence Post		Drop Kerb
	Gas Stop Valve		Overhead Cable
	Gate Post		Gate
	Gas Marker		Kerb
	Gully		Path
	Gas Well		Pipe Line
	Kerb Outlet		River
	Litter Bin		Surface Water Drain
	Leachate Chamber		Railway Line
	Lamp Post		Road Centre Line
	Manhole Point		Tarmac Edge
	MH Triangular		Top of Bank
	Wooden Peg		Track
	Ground Marker		Wall
	Marker Post		Verge
	Pylon		Flagstone Paving
	Earth Rod		Stone
	Sample Point		HedgeLine
	Sign Post		Grass Edge
	Spot Height		
	Eave Level		
	Road Level		
	Silt		
	Survey Station		
	Traffic Camera		
	Telephone Box		
	Trial Pit		
	Telegraph Pole		
	Deciduous Tree		
	Road Sign		
	Valve		
	Vent		
	Water Meter		
	Letter Box		
	MH Circular		
	Knockout Plot		
MANHOLE LEGEND		ABBREVIATIONS	
MHC1	Cable Television	LP	Lamp Post
MHEL	Electricity	TP	Telegraph Pole
MHGA	Gas	EP	Electricity Pole
MHW5	Surface Water	SP	Sign Post
MHW1	British Telecom	TS	Traffic Sign
MHW1	Water	MH	Manhole
CL	Cover Level	CL	Cover Level
		MP	Marker Post
		GU	Gully
		TTP	Tactile Paving
		CATV	Cable Television Point
		WM	Water Meter
		WSV	Water Stop Valve
		GSV	Gas Stop Valve
		RE	Ridding Eye
		GU	Gully
		GH	Fire Hydrant
		CATV	Cable Television Point
		WM	Water Meter
		WSV	Water Stop Valve
		GSV	Gas Stop Valve
		EH	Electric Hook Up

SURVEY IS ORIENTED TO ORDNANCE SURVEY NATIONAL GRID.
POSITIONS FIXED BY GPS ACTIVE NETWORK TO OS FLAT PLANE,
ORIGIN POINT - PGM1. LEVELS TO OSGM15.

THIS SURVEY SHOWS PHYSICAL SITE BOUNDARIES ONLY.
CONFIRMATION OF LEGAL OWNERSHIP BOUNDARIES SHOULD BE
OBTAINED BY REFERENCE TO THE H.M. LAND REGISTRY TITLE PL

THE PLAN SCALE IS FOR GUIDANCE ONLY.
DO NOT SCALE DIRECTLY .
IF IN DOUBT, CONSULT LATITUDE SURVEYS

REV.	DESCRIPTION	DATE
Original	-	05/05/2023
Rev A	Extended road in both directions for Vis-Splay	18/10/2024

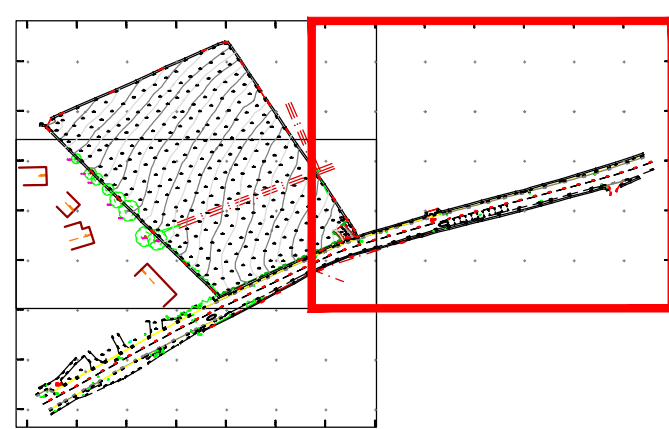

_____: TITLE

MELTHAM ROAD,
MARSDEN

TOPOGRAPHICAL
SURVEY

DRAWN	SIGNATURE	DATE	STATUS
TD		17/10/2025	FOR COMMENT ☐
APPROVED	SIGNATURE	DATE	FOR APPROVAL ☐
			DRAFT ☐
			FINAL ☐

SCALE	SHEET	DRAWING NO.	REVISION
1:200	A1	EH0012-002	-