


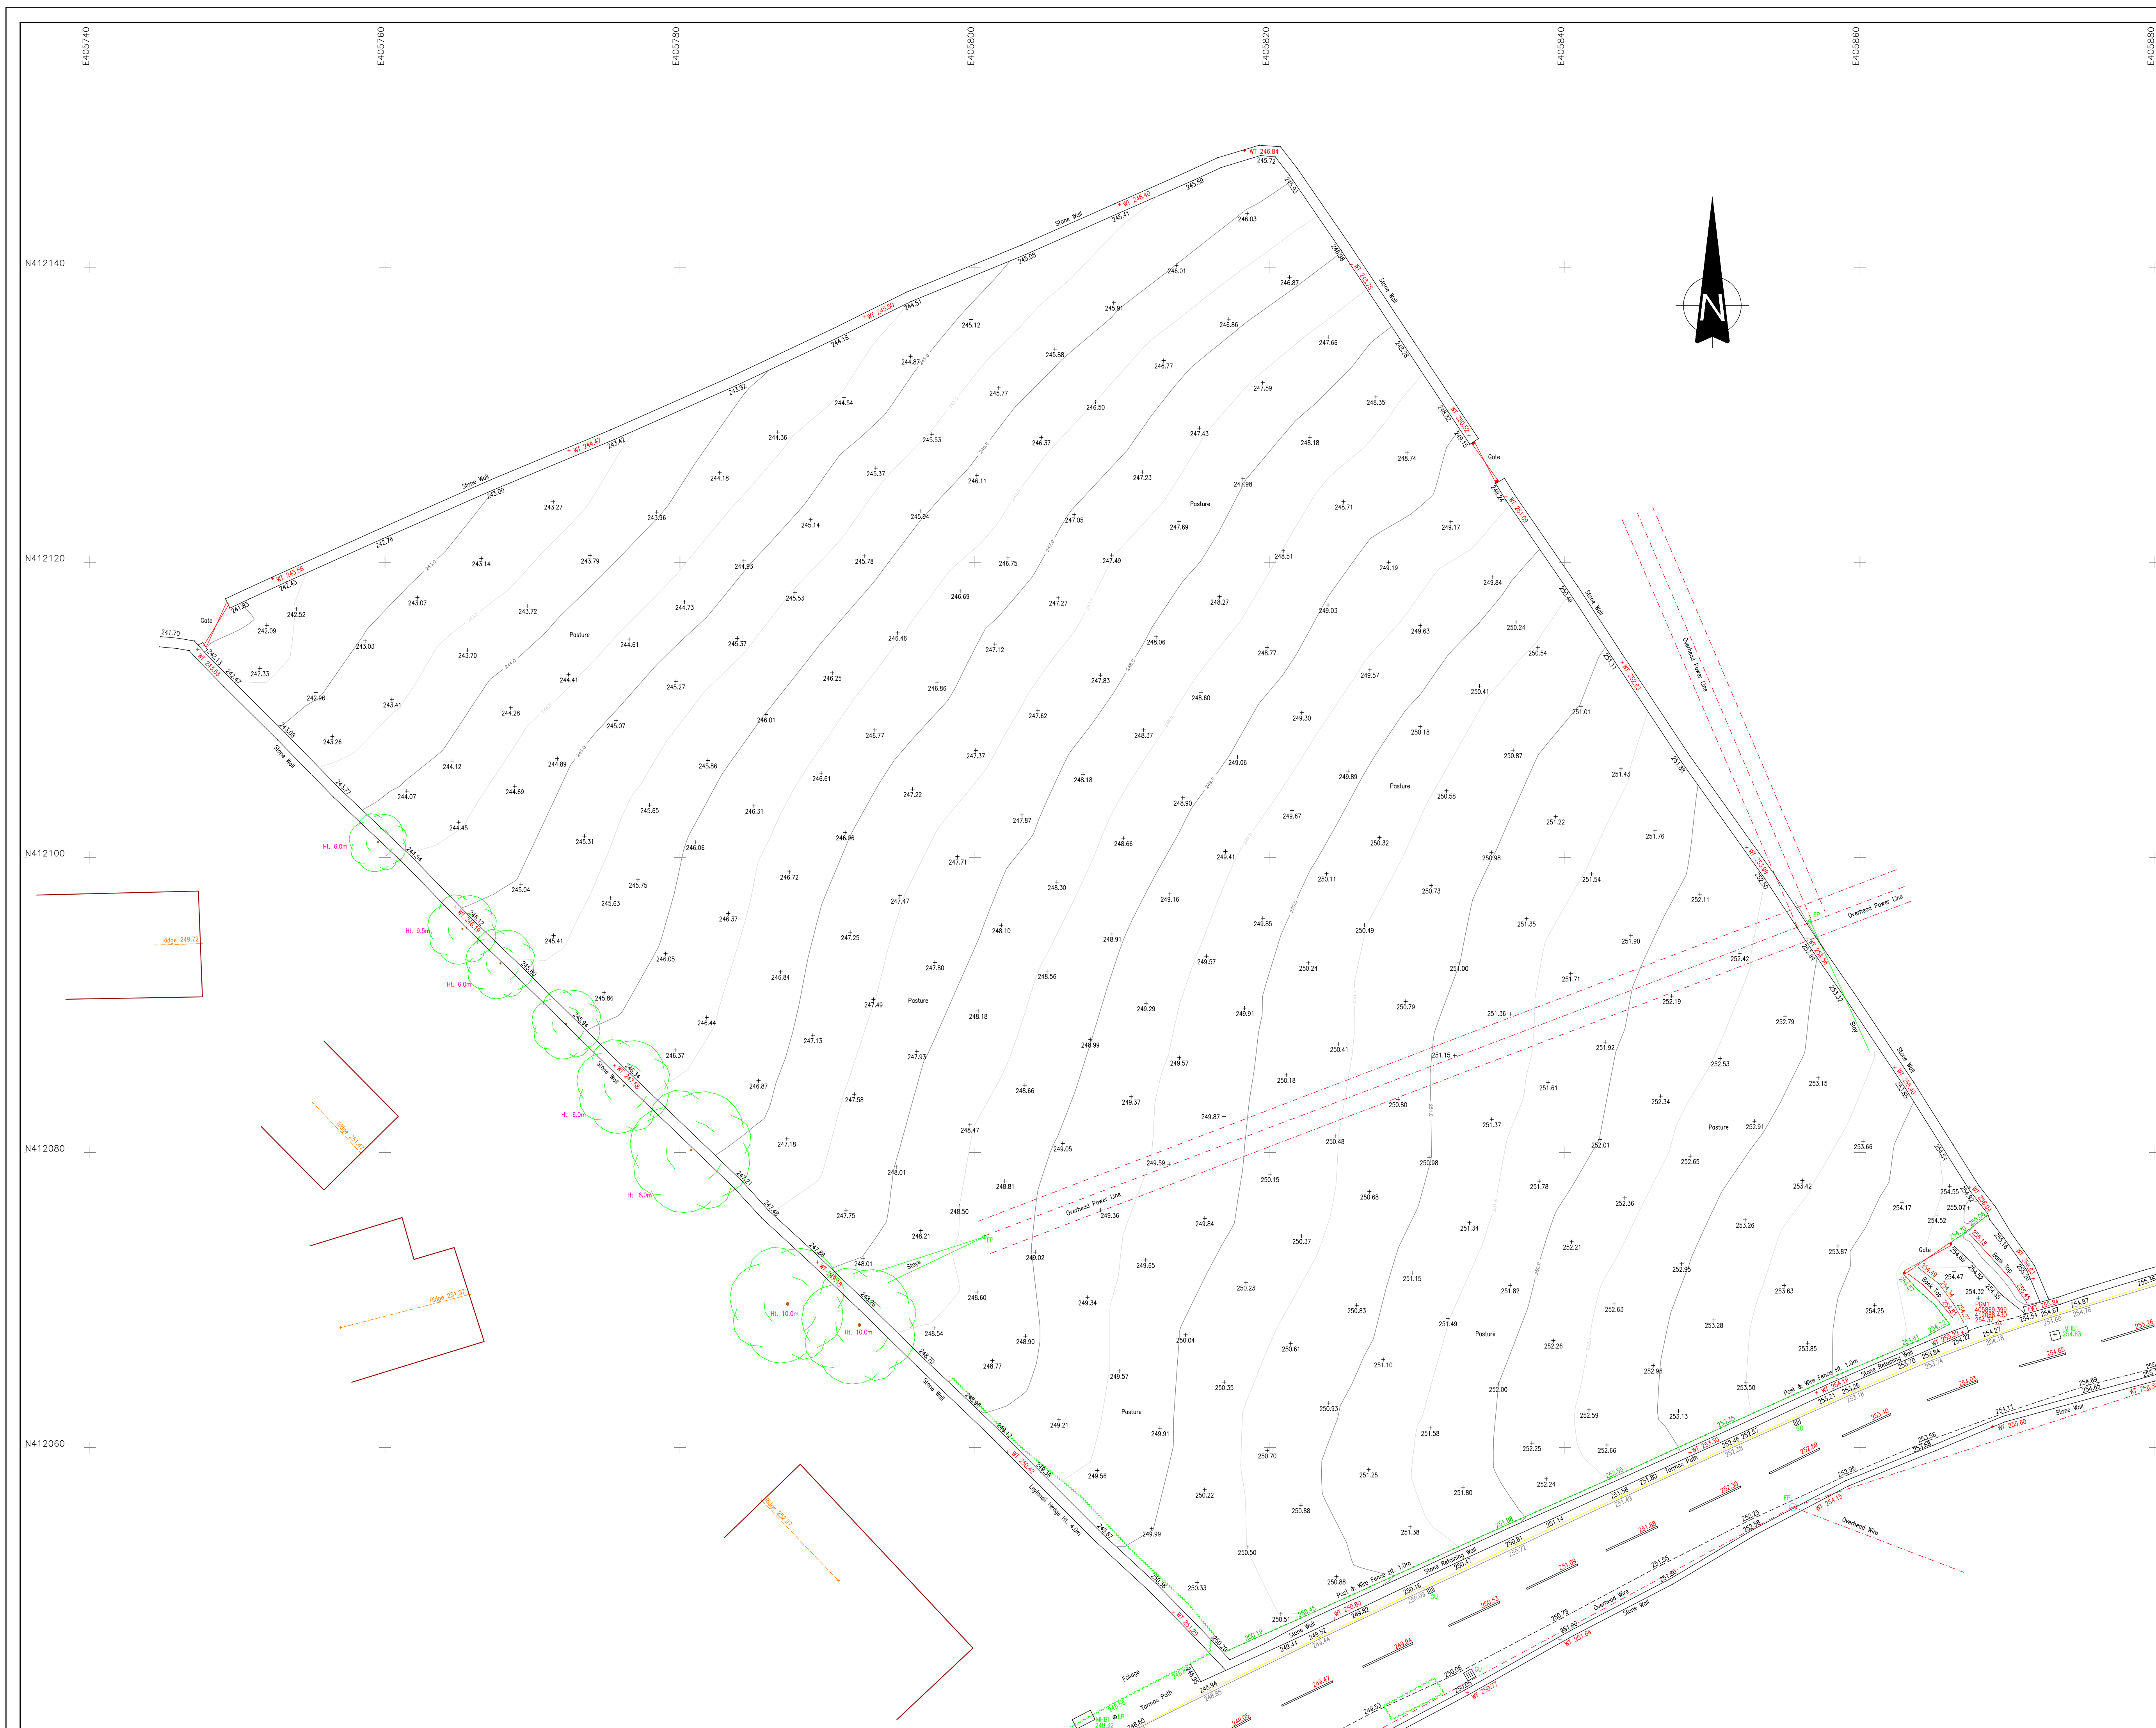

| SYMBOL LEGEND                                                                       |                  | LINETYPE LEGEND                                                                     |                        |
|-------------------------------------------------------------------------------------|------------------|-------------------------------------------------------------------------------------|------------------------|
|    | Borshole         |    | Bridge                 |
|   | Benchmark        |   | Bottom of Bank         |
|  | Bollard          |  | Building               |
|  | Bus Stop         |  | Canopy Edge            |
|  | Electric Box     |  | Concrete Edge          |
|  | Electricity Pole |  | Ditch                  |
|  | Fence Post       |  | Drop Kerb              |
|  | Gas Stop Valve   |  | Overhead Cable         |
|  | Gate Post        |  | Fence                  |
|  | Gas Marker       |  | Gate                   |
|  | Gully            |  | Kerb                   |
|  | Gas Well         |  | Path                   |
|  | Kerb Outlet      |  | Pipe Line              |
|  | Litter Bin       |  | River                  |
|  | Leachate Chamber |  | Surface Water Drain    |
|  | Lamp Post        |  | Road Centre Line       |
|  | Manhole Point    |  | Tarmac Edge            |
|  | MH Triangular    |  | Top of Bank            |
|  | Wooden Peg       |  | Track                  |
|  | Ground Marker    |  | Wall                   |
|  | Marker Post      |  | Verge                  |
|  | Earth Road       |  | Flagstone Paving       |
|  | Sample Point     |  | Stone                  |
|  | Sign Post        |  | Hedge Line             |
|  | Spot Height      |  | Grass Edge             |
|  | Eave Level       |                                                                                     |                        |
|  | Ridge Level      |                                                                                     |                        |
|  | Sole             |                                                                                     |                        |
|  | Survey Station   |                                                                                     |                        |
|  | Traffic Camera   |                                                                                     |                        |
|  | Telephone Box    |                                                                                     |                        |
|  | Trial Pit        |                                                                                     |                        |
|  | Telegraph Pole   |                                                                                     |                        |
|  | Deciduous Tree   |                                                                                     |                        |
|  | Road Sign        |                                                                                     |                        |
|  | Valve            |                                                                                     |                        |
|  | Vent             |                                                                                     |                        |
|  | Water Meter      |                                                                                     |                        |
|  | Letter Box       |                                                                                     |                        |
|  | MH Circular      |                                                                                     |                        |
|  | Knockout Pot     |                                                                                     |                        |
| MANHOLE LEGEND                                                                      |                  | ABBREVIATIONS                                                                       |                        |
| MHCT                                                                                | Cable Television | LP.                                                                                 | Lamp Post              |
| MHEL                                                                                | Electricity Gas  | TP.                                                                                 | Telegraph Pole         |
| MHGA                                                                                | Surface Water    | EP.                                                                                 | Electricity Pole       |
| MHSW                                                                                | Foul Water       | SP.                                                                                 | Sign Post              |
| MHFW                                                                                | British Telecom  | TS.                                                                                 | Traffic Sign           |
| MHBT                                                                                | Water            | MH.                                                                                 | Manhole                |
| MHWT                                                                                | Cover Level      | CL.                                                                                 | Cover Level            |
| CL                                                                                  |                  | MP.                                                                                 | Marker Post            |
|                                                                                     |                  | GU.                                                                                 | Gully                  |
|                                                                                     |                  | TI.P.                                                                               | Tactile Paving         |
|                                                                                     |                  | CATV.                                                                               | Cable Television Point |
|                                                                                     |                  | WM.                                                                                 | Water Meter            |
|                                                                                     |                  | WSV.                                                                                | Water Stop Valve       |
|                                                                                     |                  | G.SV.                                                                               | Gas Stop Valve         |
|                                                                                     |                  | RE.                                                                                 | Rodding Eye            |
|                                                                                     |                  | GU.                                                                                 | Gully                  |
|                                                                                     |                  | FI.                                                                                 | Fire Hydrant           |
|                                                                                     |                  | CATV.                                                                               | Cable Television Point |
|                                                                                     |                  | WM.                                                                                 | Water Meter            |
|                                                                                     |                  | WSV.                                                                                | Water Stop Valve       |
|                                                                                     |                  | G.SV.                                                                               | Gas Stop Valve         |
|                                                                                     |                  | EH.                                                                                 | Electric Hook Up       |

SURVEY IS ORIENTED TO ORDNANCE SURVEY NATIONAL GRID.  
POSITIONS FIXED BY GPS ACTIVE NETWORK TO OS FLAT PLANE,  
ORIGIN POINT - PGM1. LEVELS TO OSGM15.


THIS SURVEY SHOWS PHYSICAL SITE BOUNDARIES ONLY.  
CONFIRMATION OF LEGAL OWNERSHIP BOUNDARIES SHOULD BE  
OBTAINED BY REFERENCE TO THE H.M. LAND REGISTRY TITLE PLAN

THE PLAN SCALE IS FOR GUIDANCE ONLY.  
DO NOT SCALE DIRECTLY .  
IF IN DOUBT, CONSULT LATITUDE SURVEYS

| REV.     | DESCRIPTION                                   | DATE       |
|----------|-----------------------------------------------|------------|
| Original | -                                             | 05/05/2023 |
| Rev A    | Extended road in both directions for Vis-Play | 18/10/2024 |



ENT

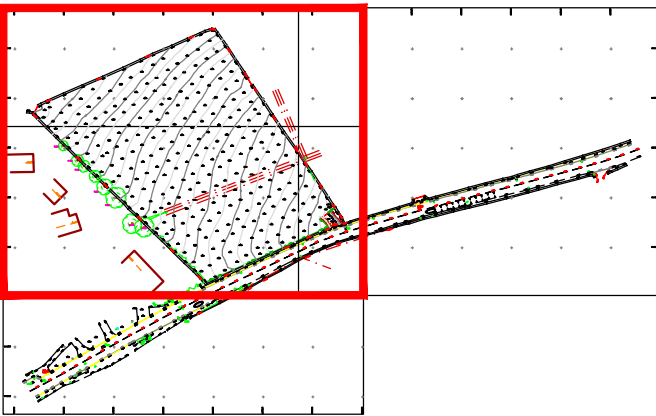

---

TITLE

MELTHAM ROAD,  
MARSDEN

DRAWING TITLE

# TOPOGRAPHICAL SURVEY

|          |           |            |                                           |
|----------|-----------|------------|-------------------------------------------|
| DRAWN    | SIGNATURE | DATE       | STATUS                                    |
| TD       |           | 17/10/2025 | FOR COMMENT <input type="checkbox"/>      |
| APPROVED | SIGNATURE | DATE       | FOR APPROVAL <input type="checkbox"/>     |
|          |           |            | DRAFT <input type="checkbox"/>            |
|          |           |            | FINAL <input checked="" type="checkbox"/> |

|                |             |                           |               |
|----------------|-------------|---------------------------|---------------|
| SCALE<br>1:200 | SHEET<br>A1 | DRAWING NO.<br>EH0012-001 | REVISION<br>- |
|----------------|-------------|---------------------------|---------------|