


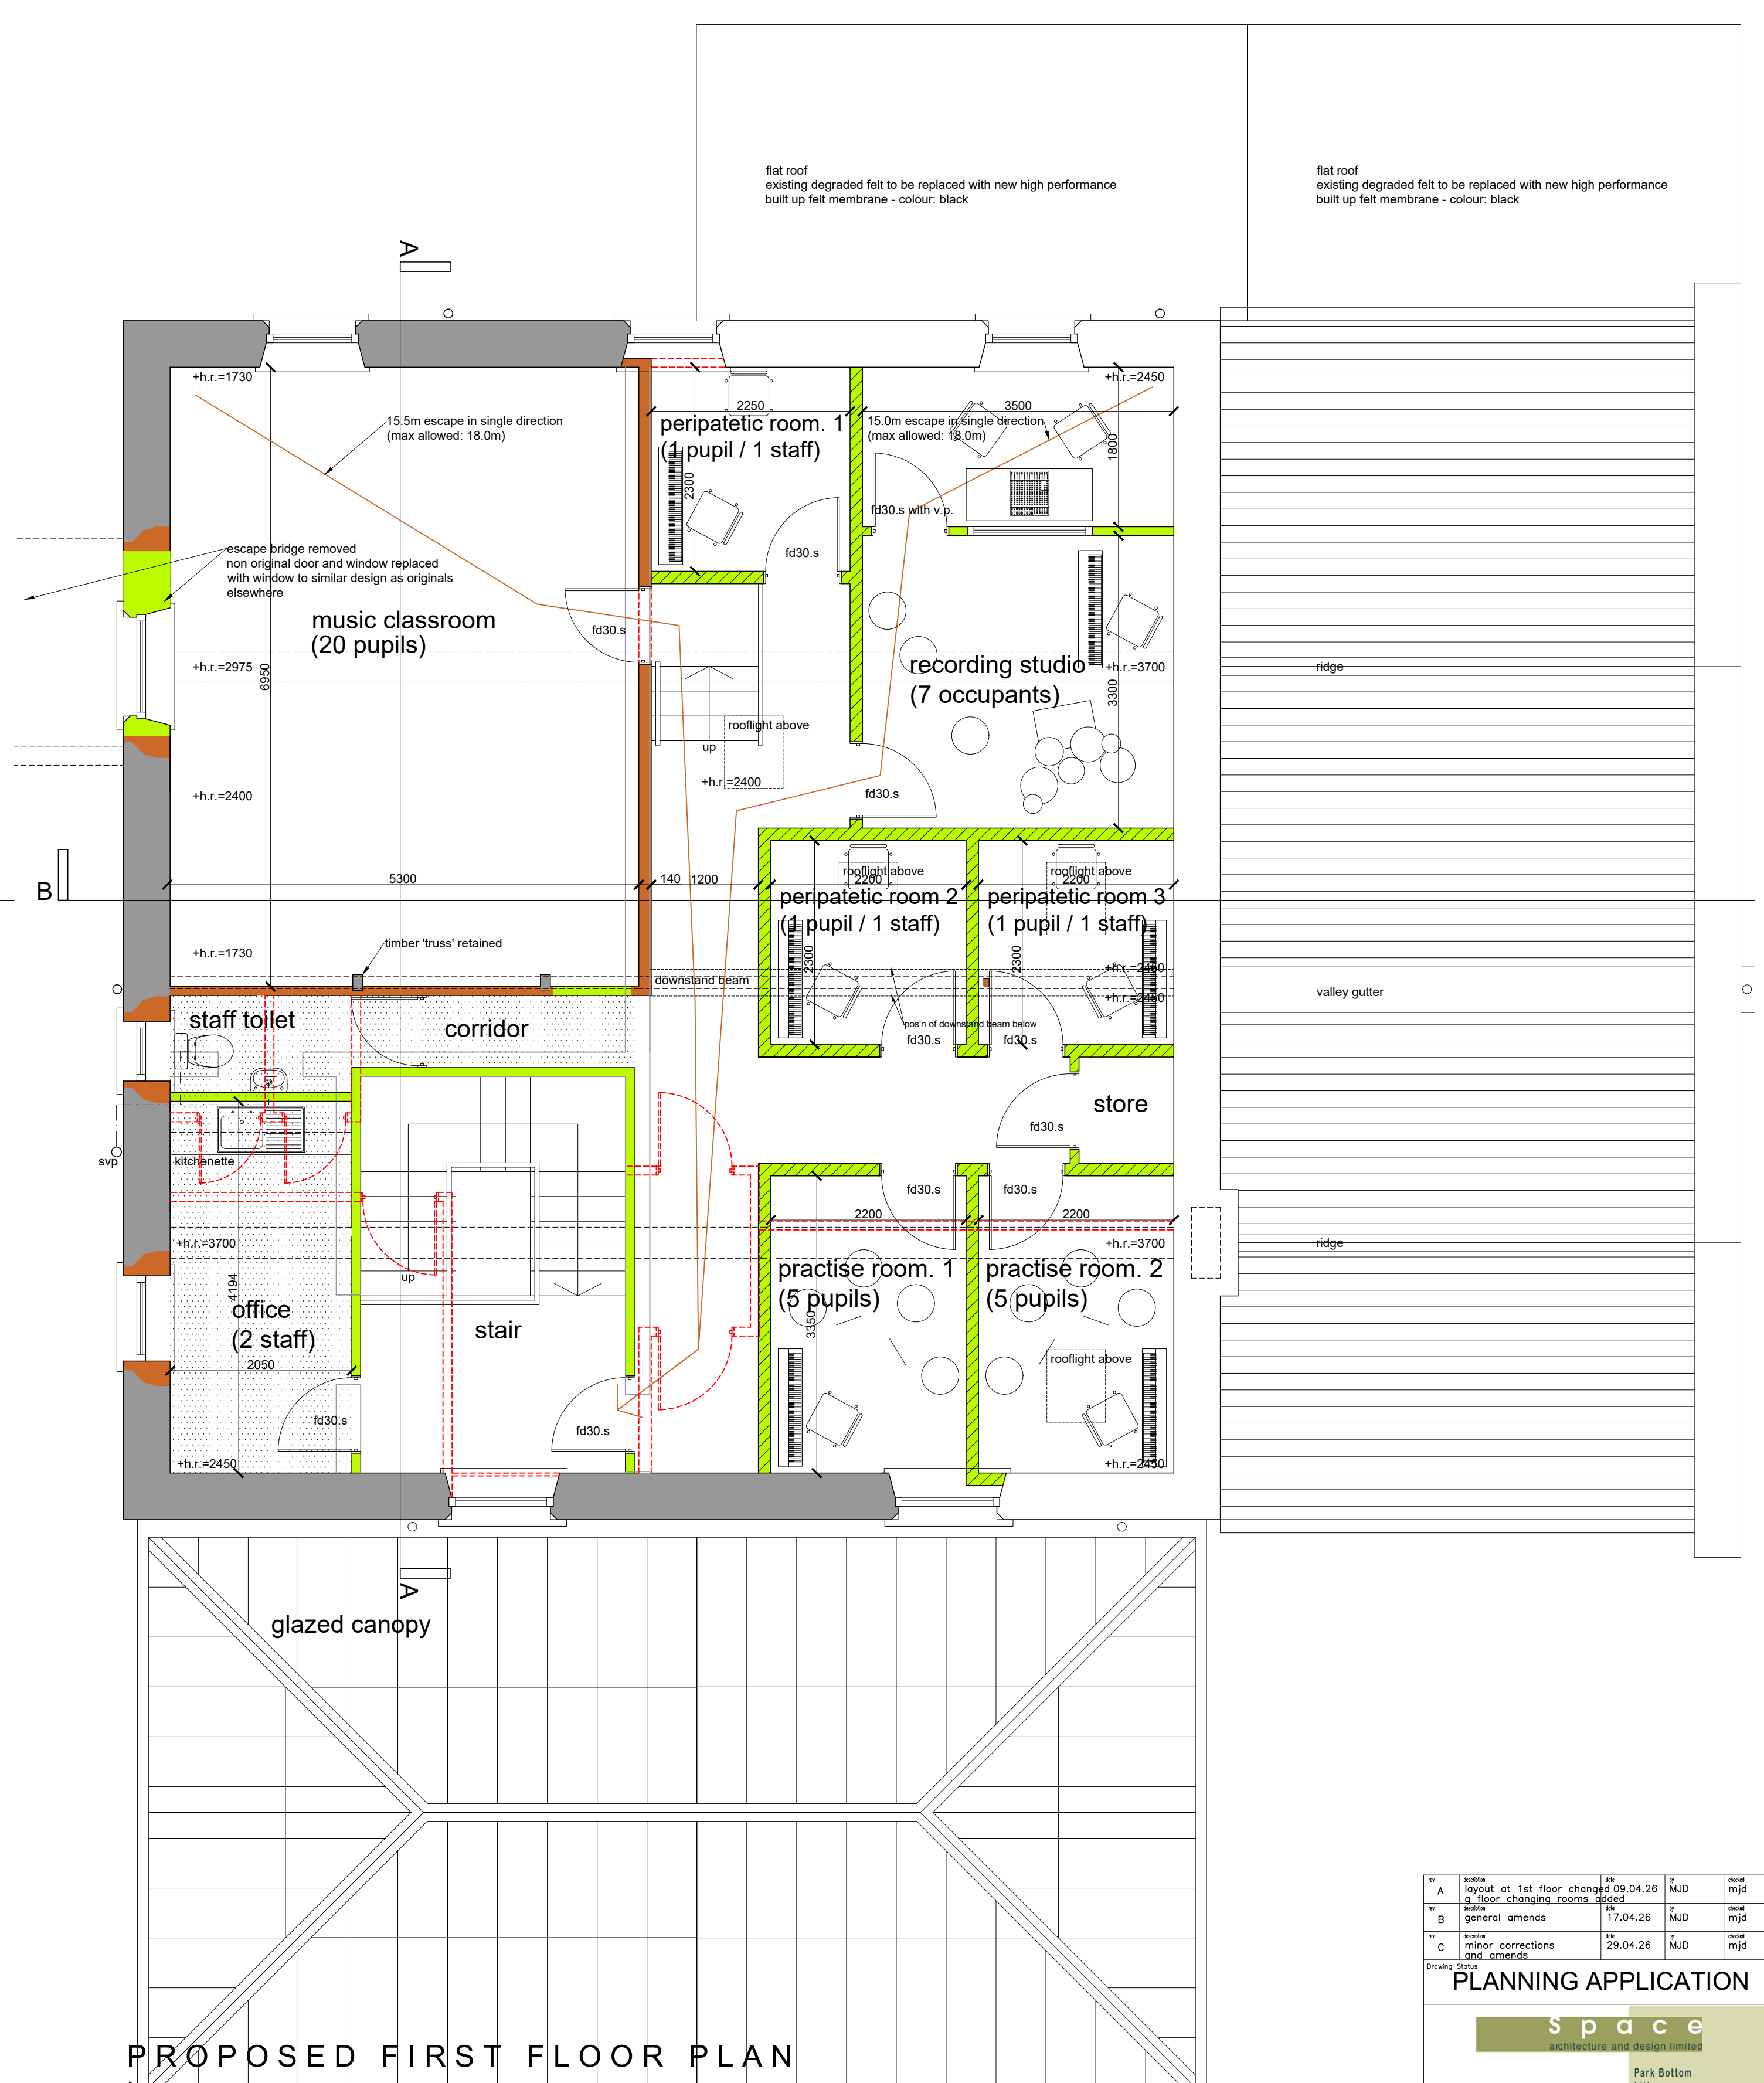

key:


key:

 existing floors to be lowered

----- existing walls to be removed / new openings
----- in existing walls to be created

COPYRIGHT ©						
Scale • A1	Scale • A3	Date	Drawn	Checked	Drawing Number	Revision
1:50	1:100	30.03.26 MJD	mjd		26.004(2-)008	C