
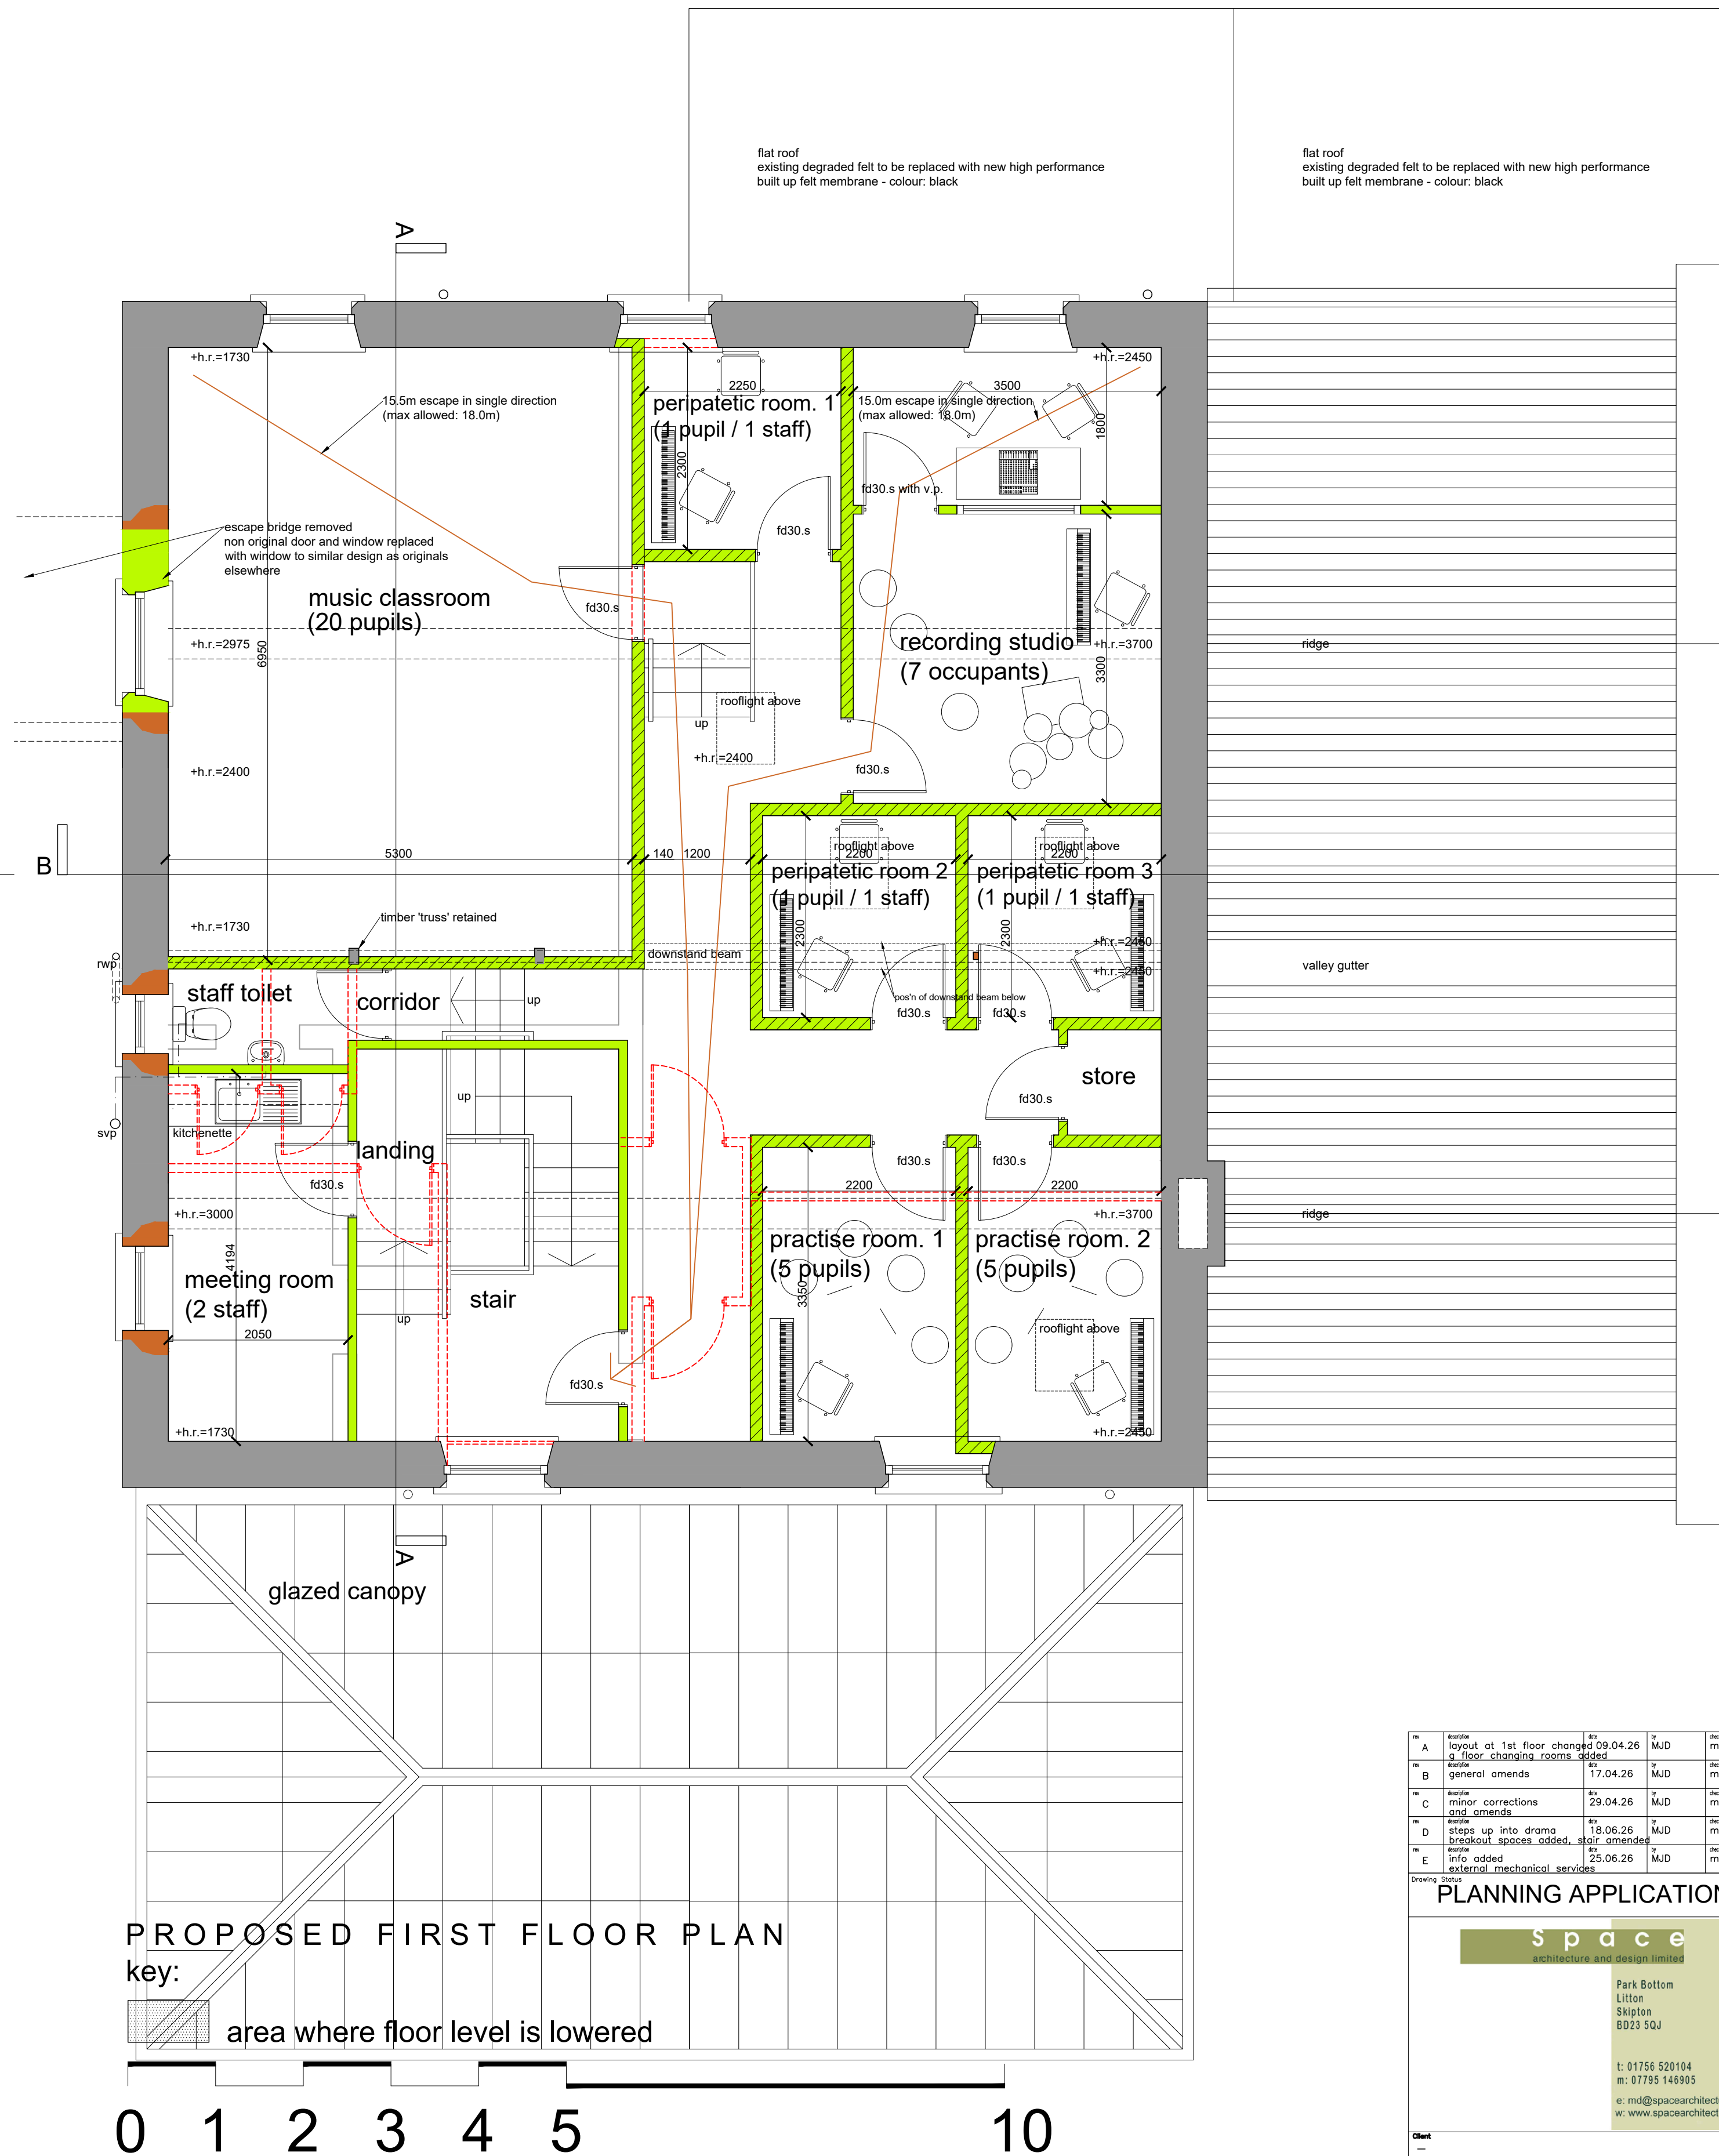


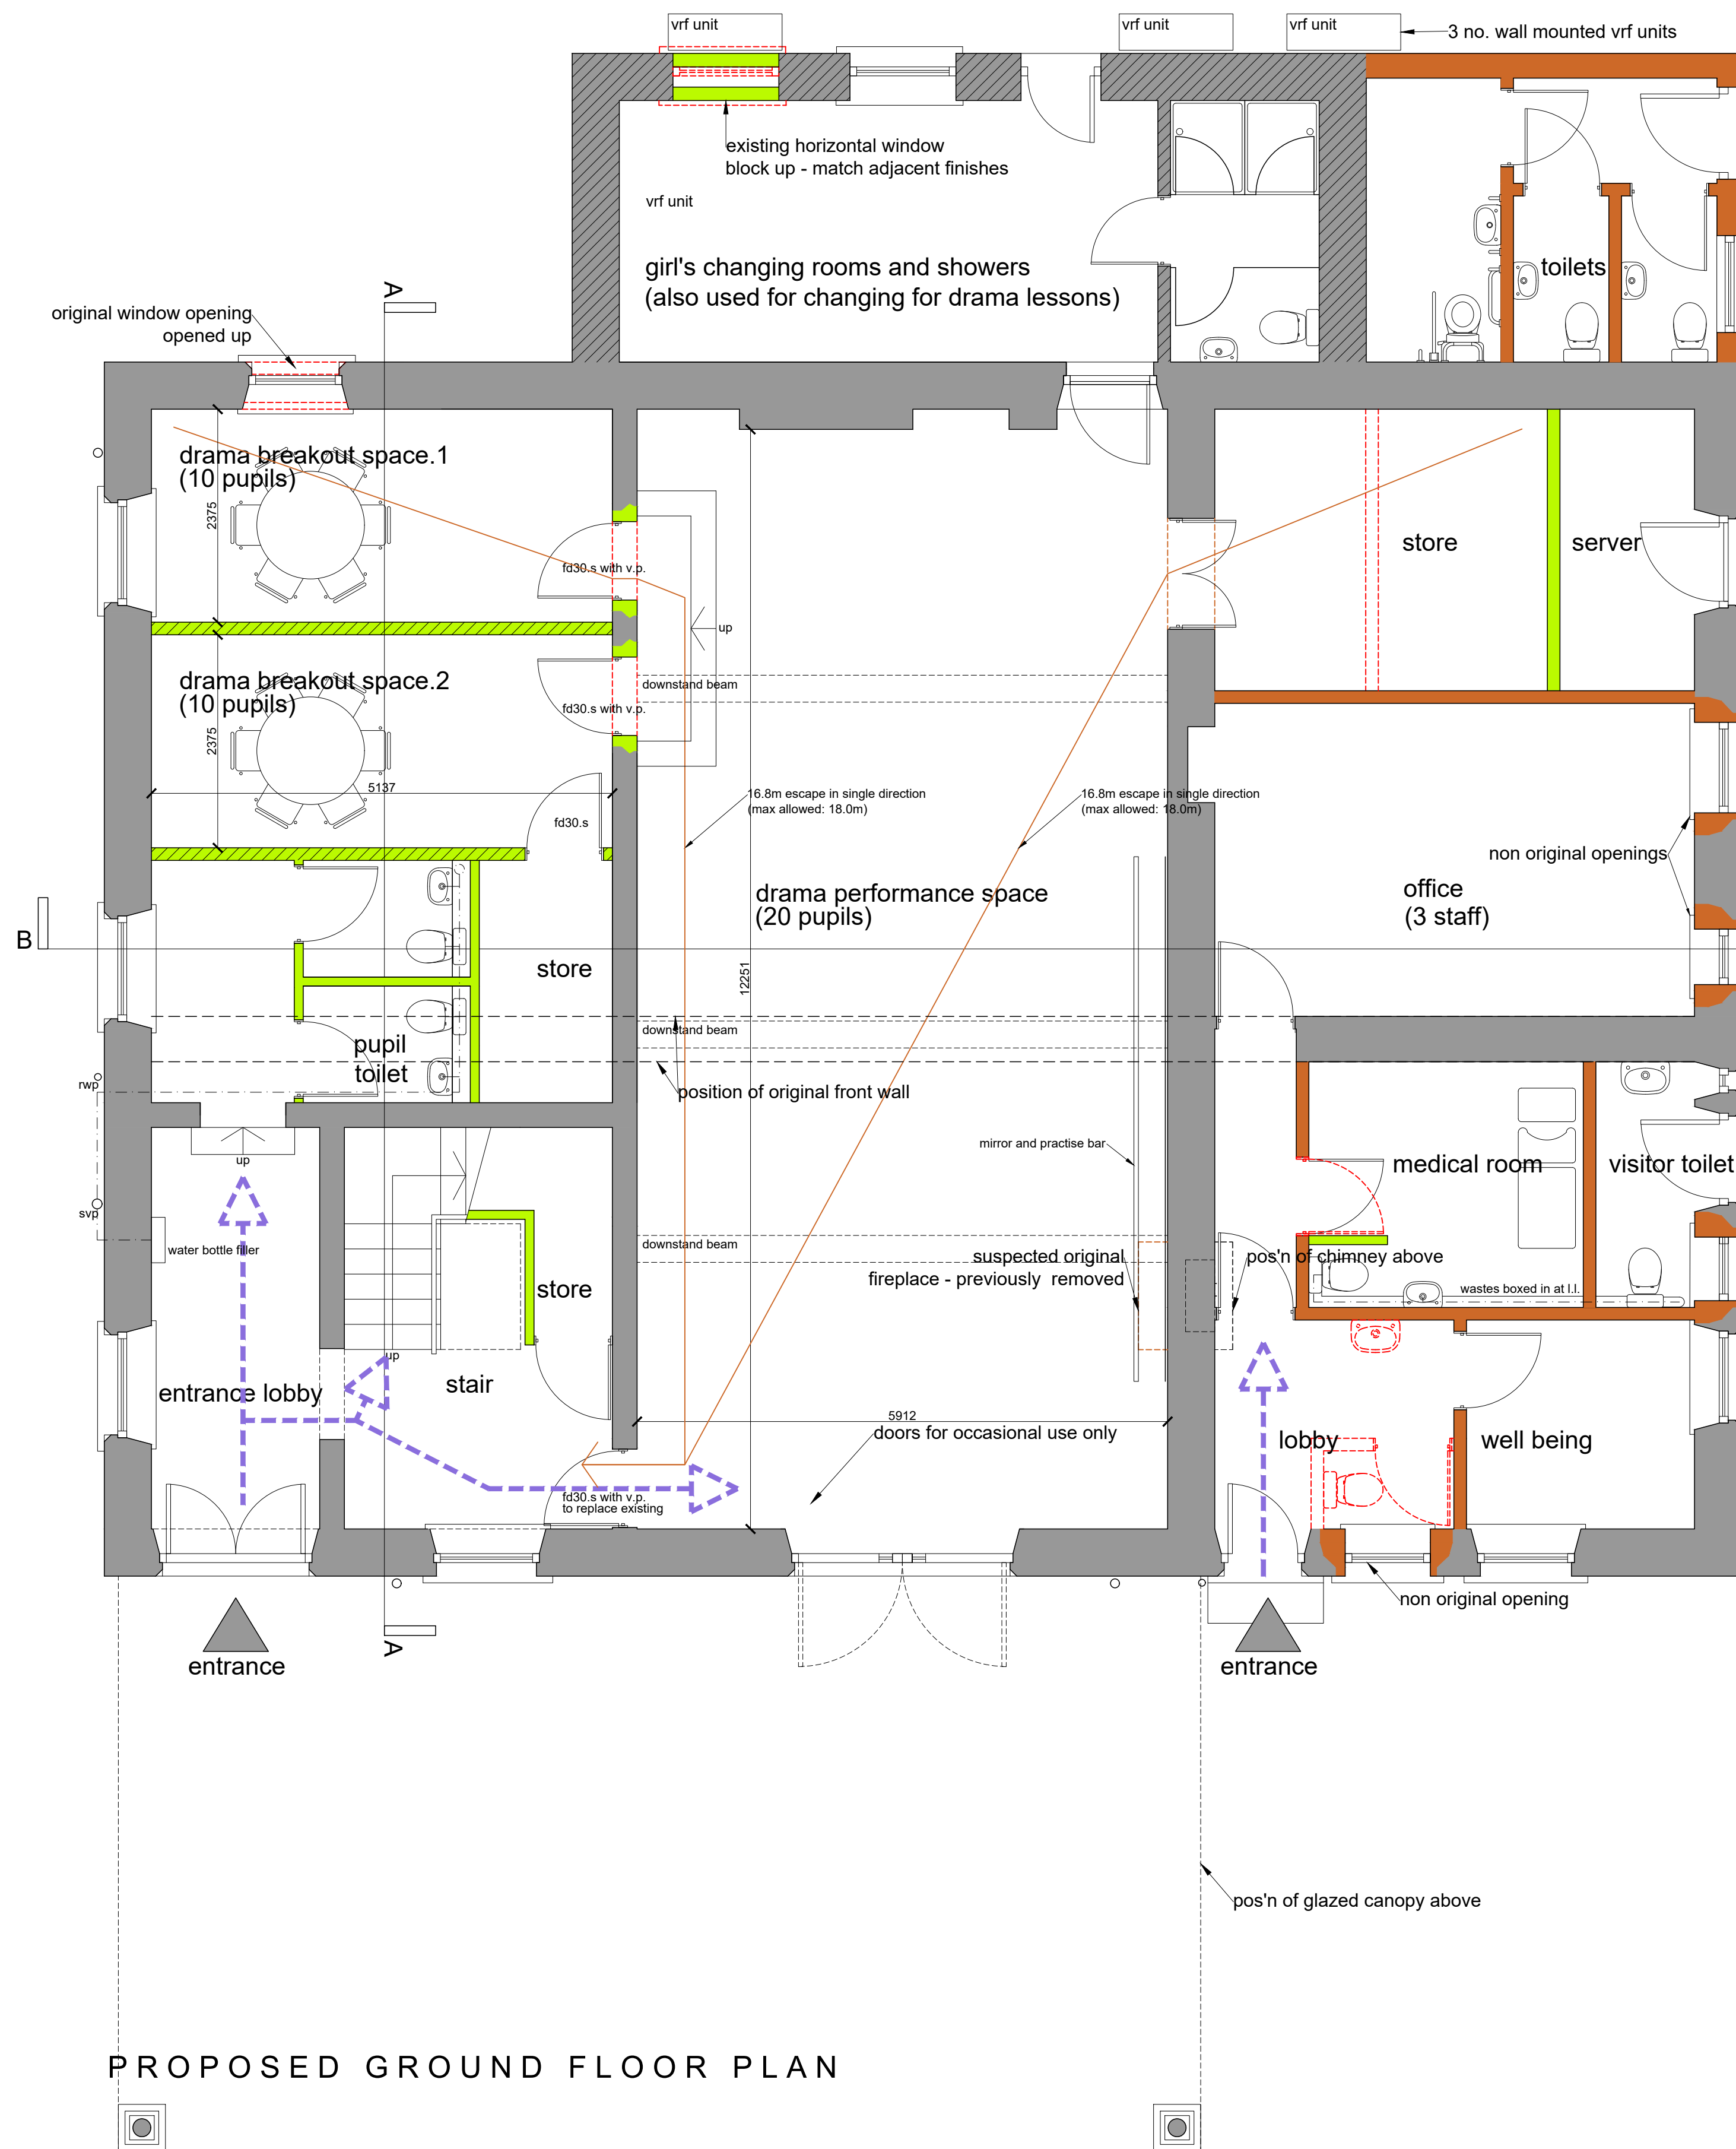

|   |                                            |          |     |     |
|---|--------------------------------------------|----------|-----|-----|
| A | layout of 1st floor changed                | 09.04.26 | MJD | mjd |
| B | general amendments                         | 17.04.26 | MJD | mjd |
| C | minor corrections and amendments           | 29.04.26 | MJD | mjd |
| D | steps up into drama rehearsal spaces added | 18.06.26 | MJD | mjd |
| E | info added external mechanical services    | 25.06.26 | MJD | mjd |

#### PLANNING APPLICATION

|   |                                              |
|---|----------------------------------------------|
| <b>space</b><br>architecture and design limited                                                    | Park Bottom<br>Linton<br>Skipton<br>BD23 5QJ |
| t: 01756 528104<br>m: 07795 146935<br>e: mjd@spacearchitecture.net<br>w: www.spacearchitecture.net |                                              |

Client: -

Project: Refurbishment of The Argyle Building  
Huddersfield Grammar School  
Luck Lane, Huddersfield  
HD1 4QX

Drawing Title: Proposed Plans

|                  |                |            |              |                                |             |
|------------------|----------------|------------|--------------|--------------------------------|-------------|
| Scale: A1: 1:100 | Date: 30.03.26 | Drawn: MJD | Checked: MJD | Drawing Number: 26.004(2)-3008 | Revision: E |
|------------------|----------------|------------|--------------|--------------------------------|-------------|