



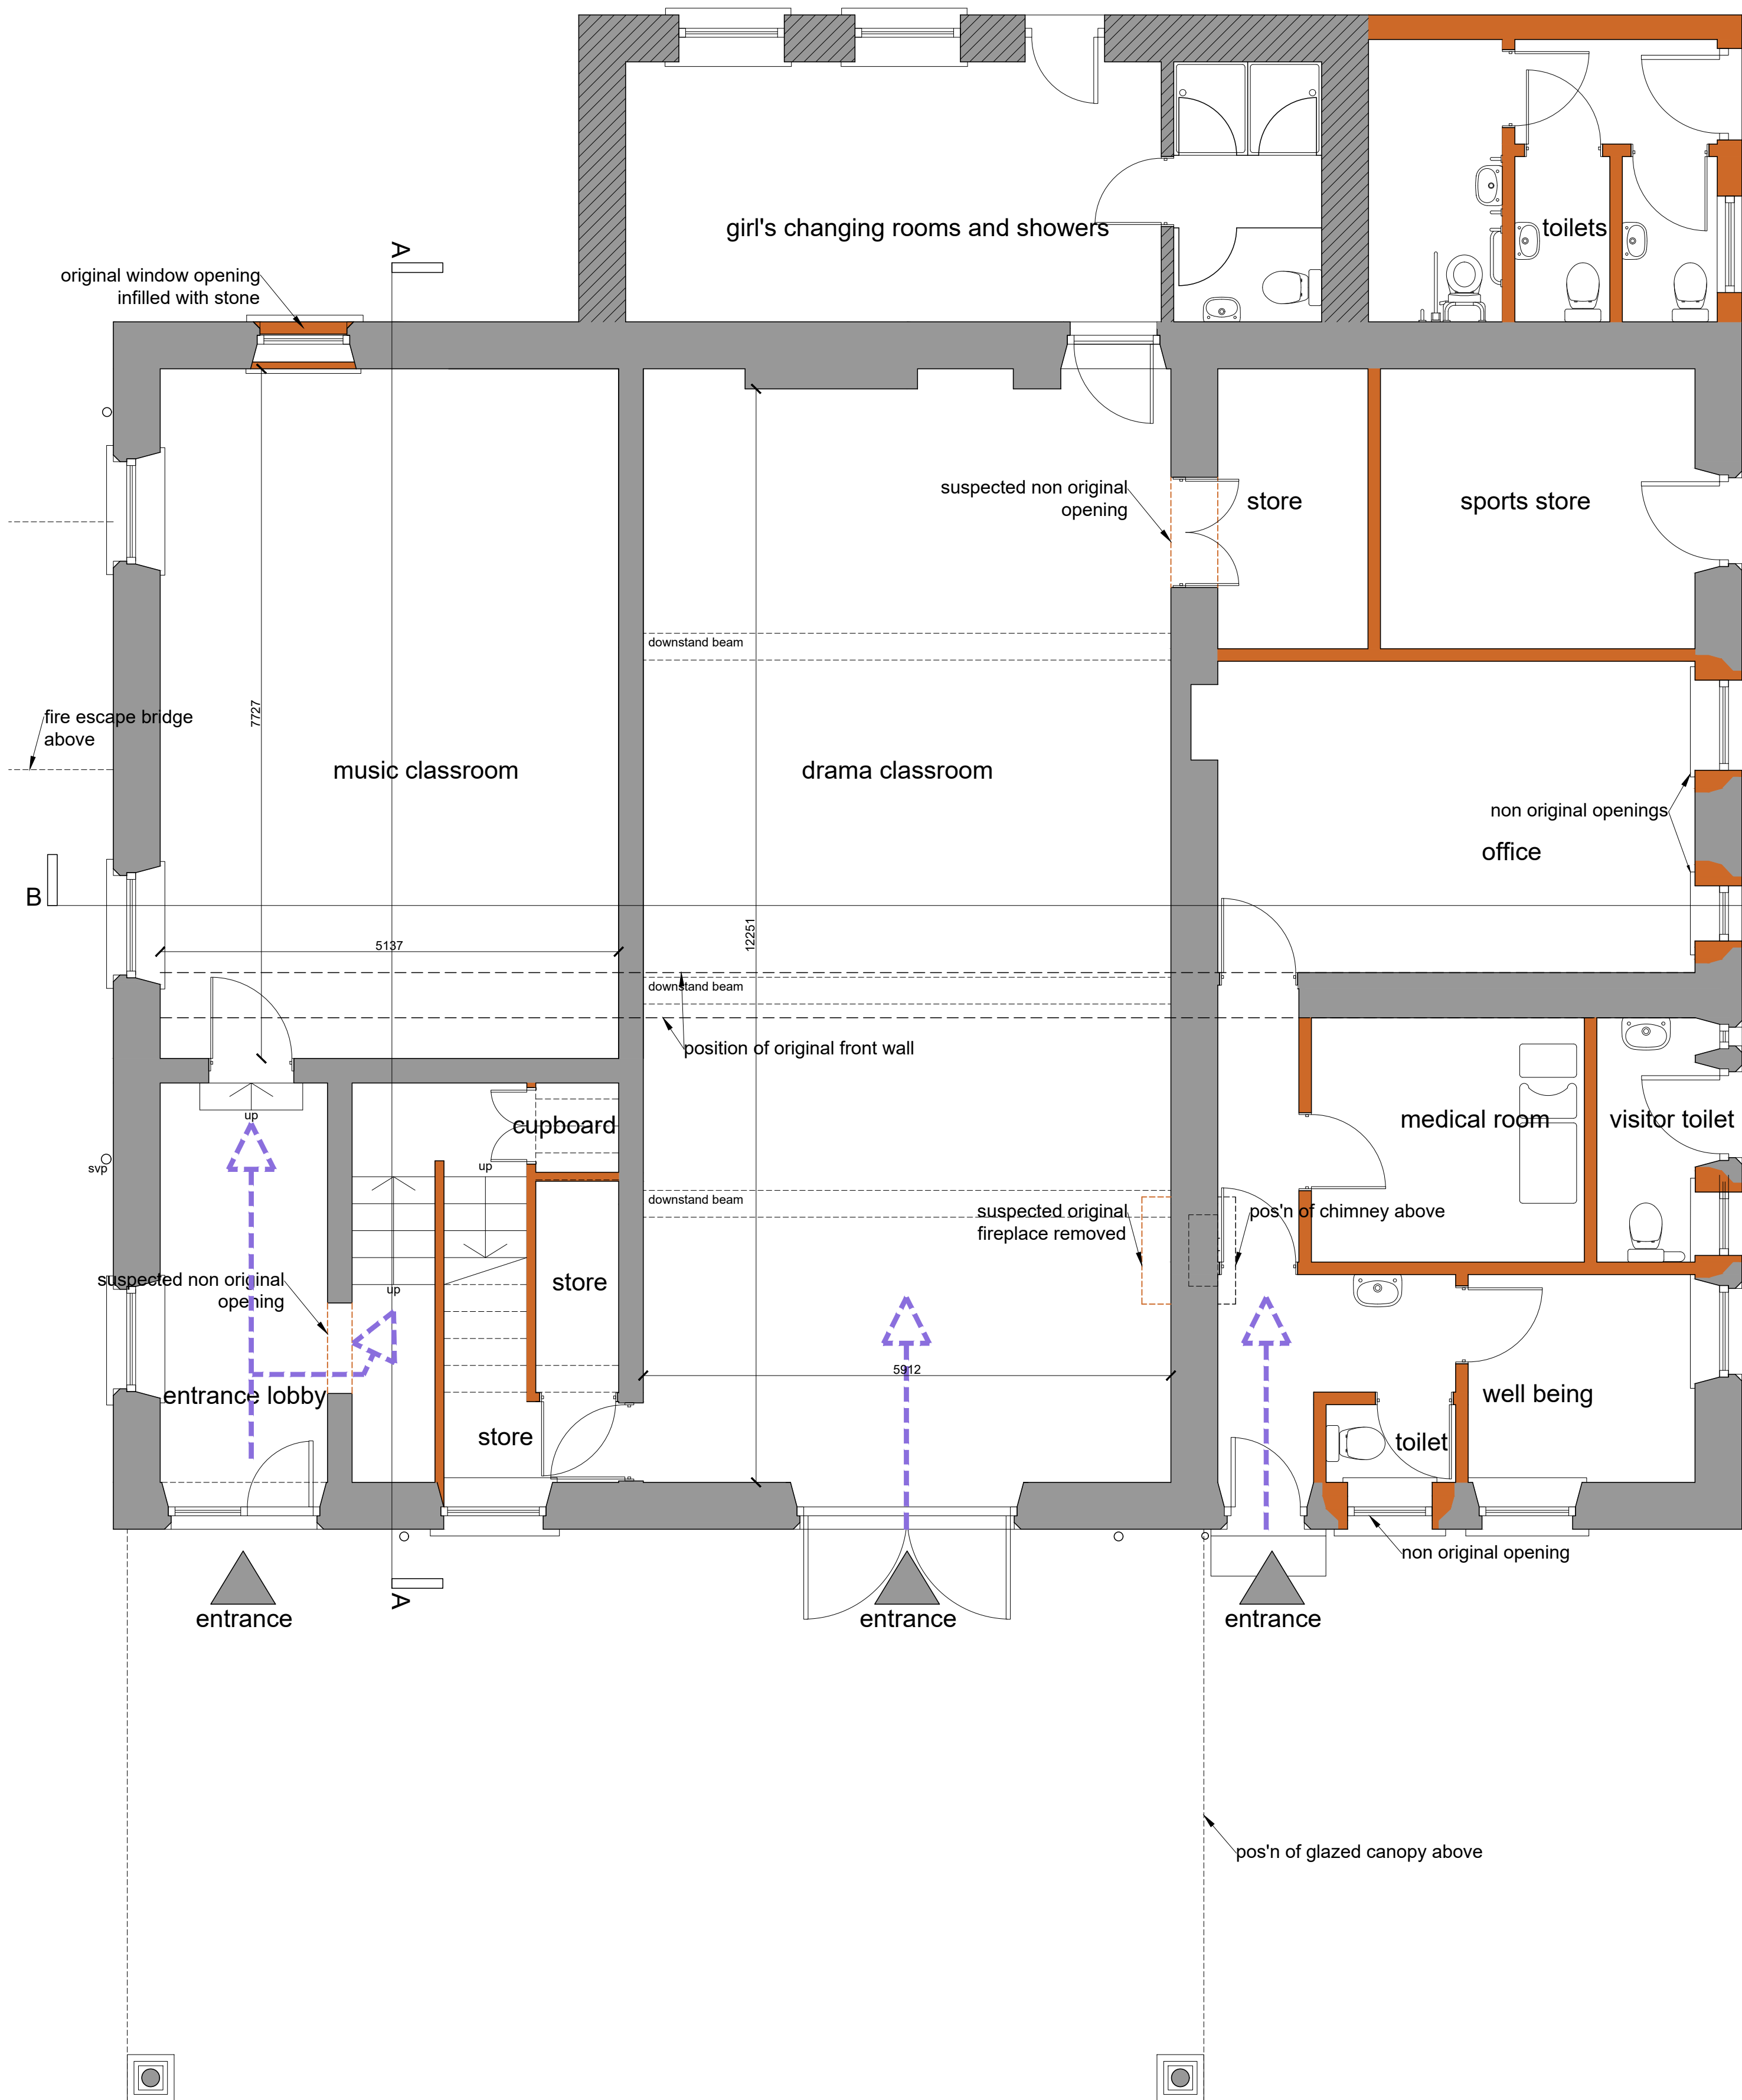

EXISTING GROUND FLOOR PLAN

key:

- existing original structure
- existing none original structure (date unknown)
- existing none original structure (possibly 1970's: tbc)

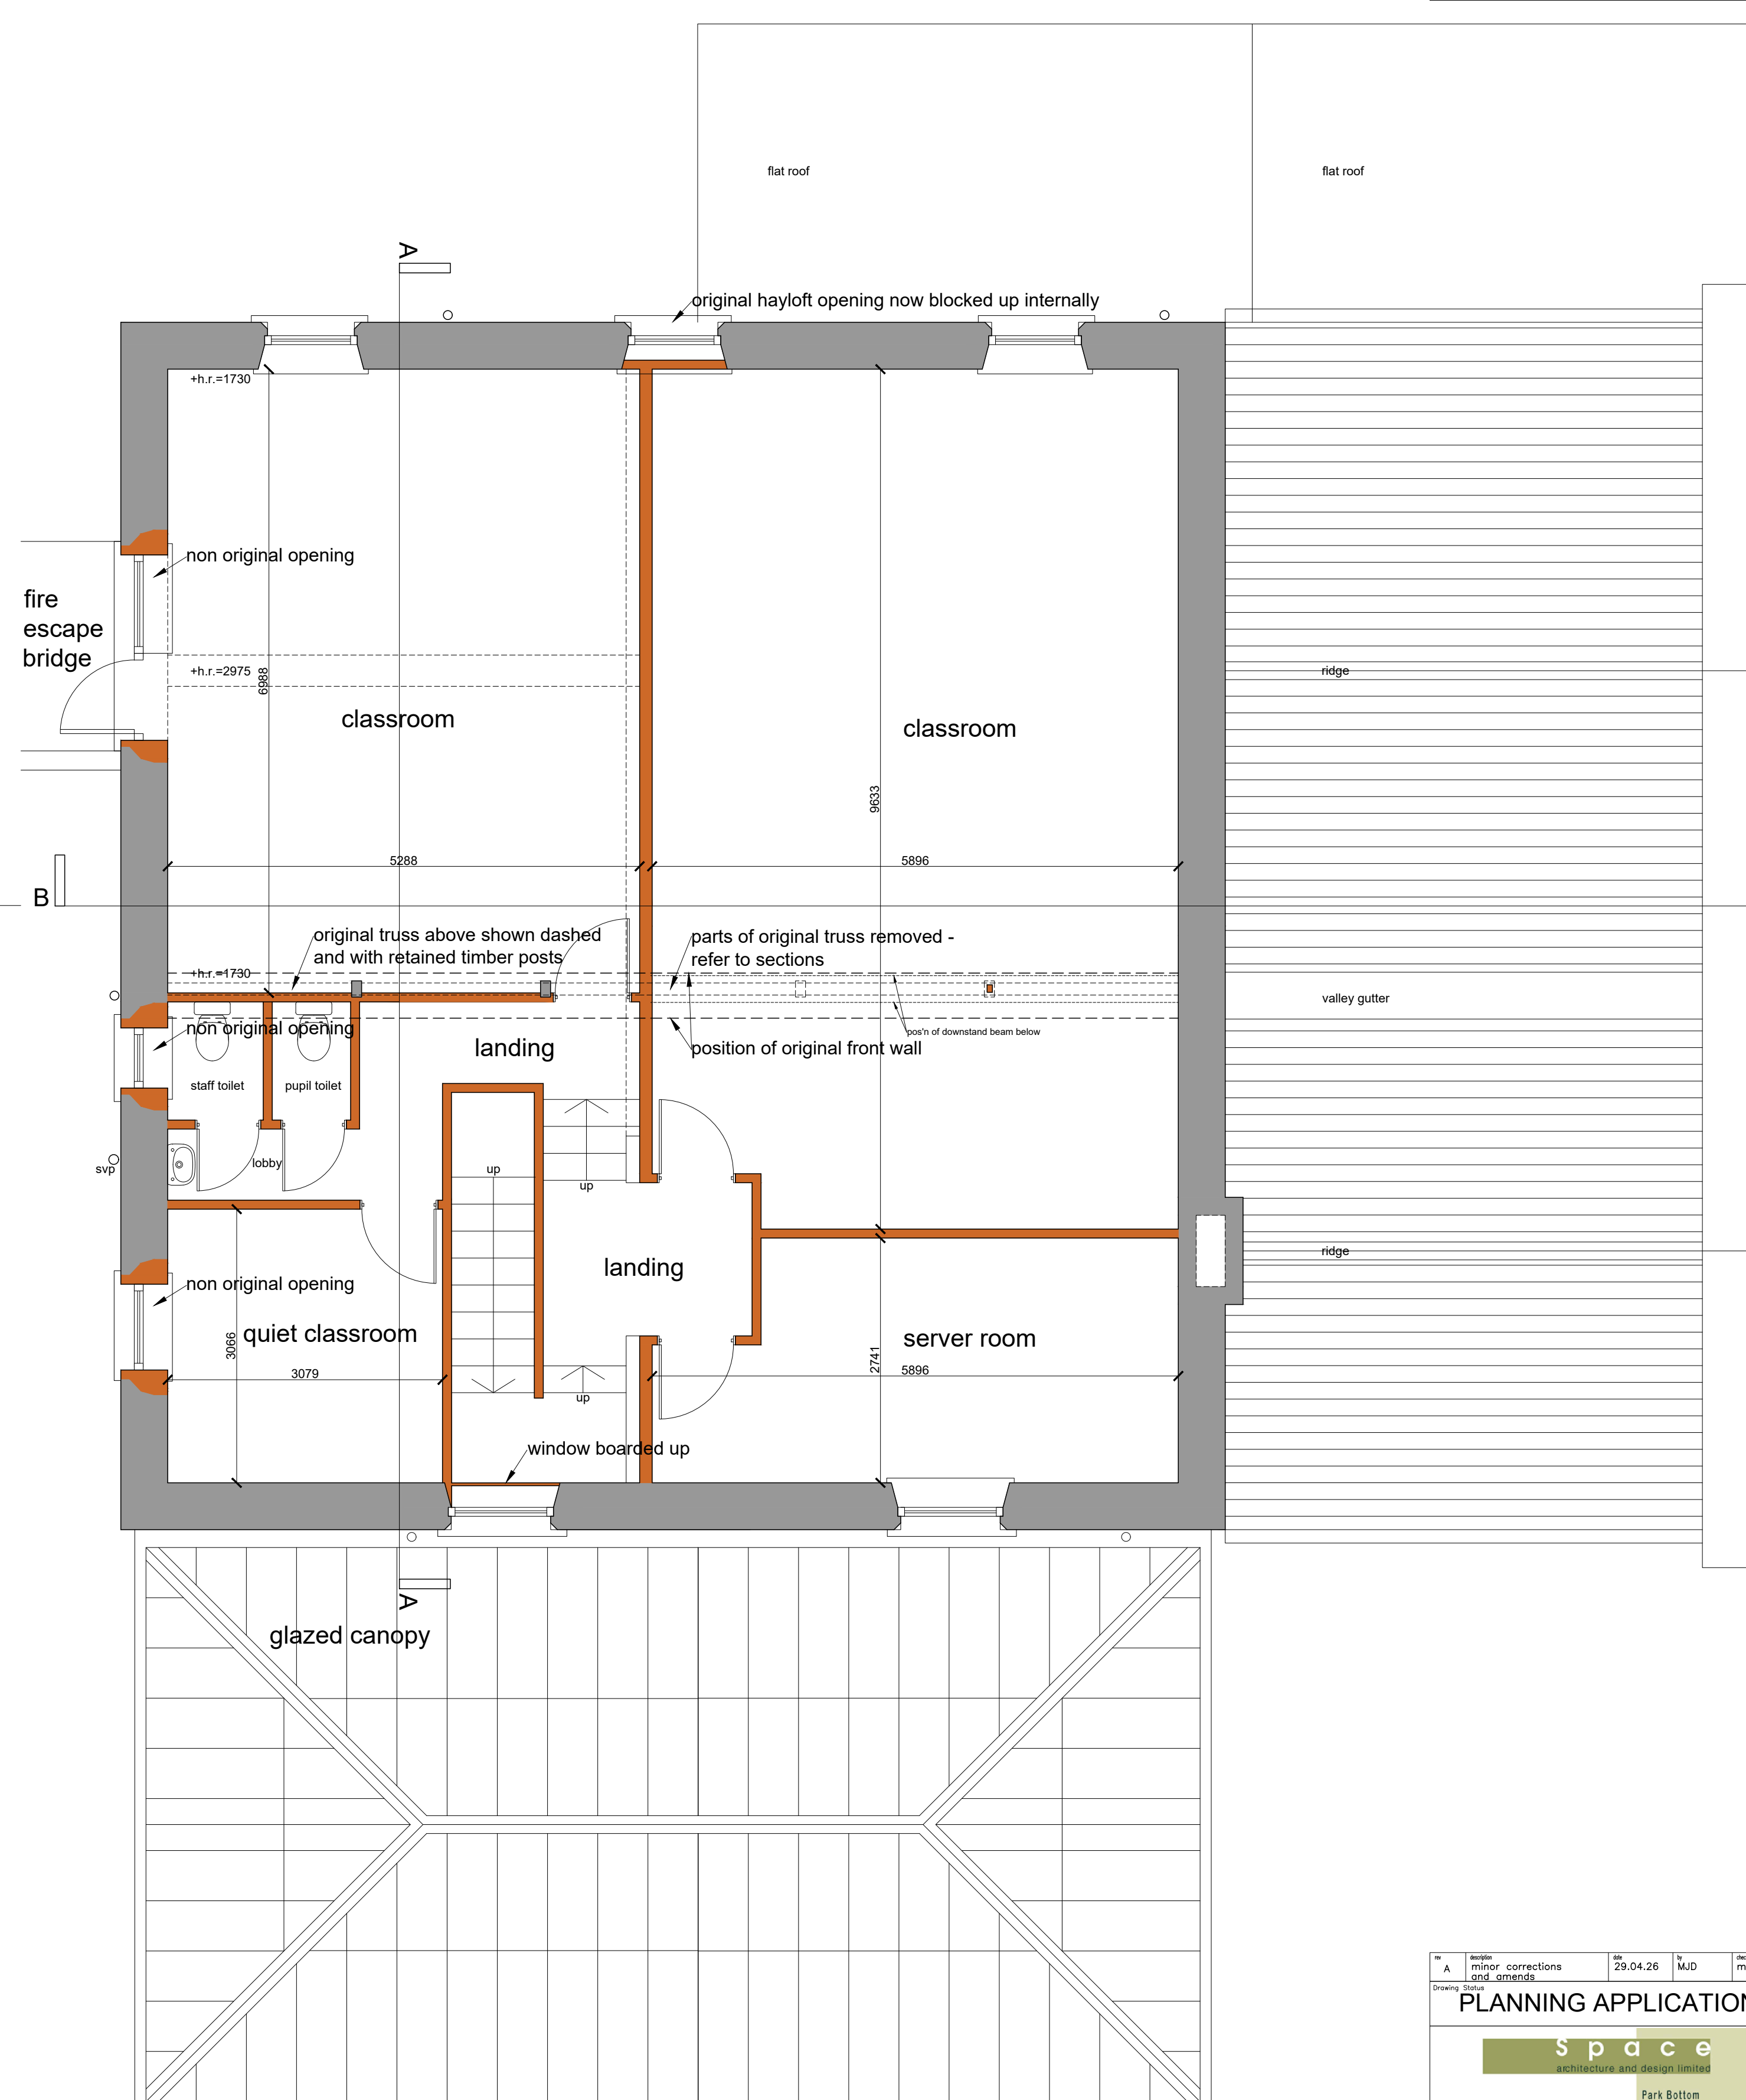

EXISTING FIRST FLOOR PLAN

