
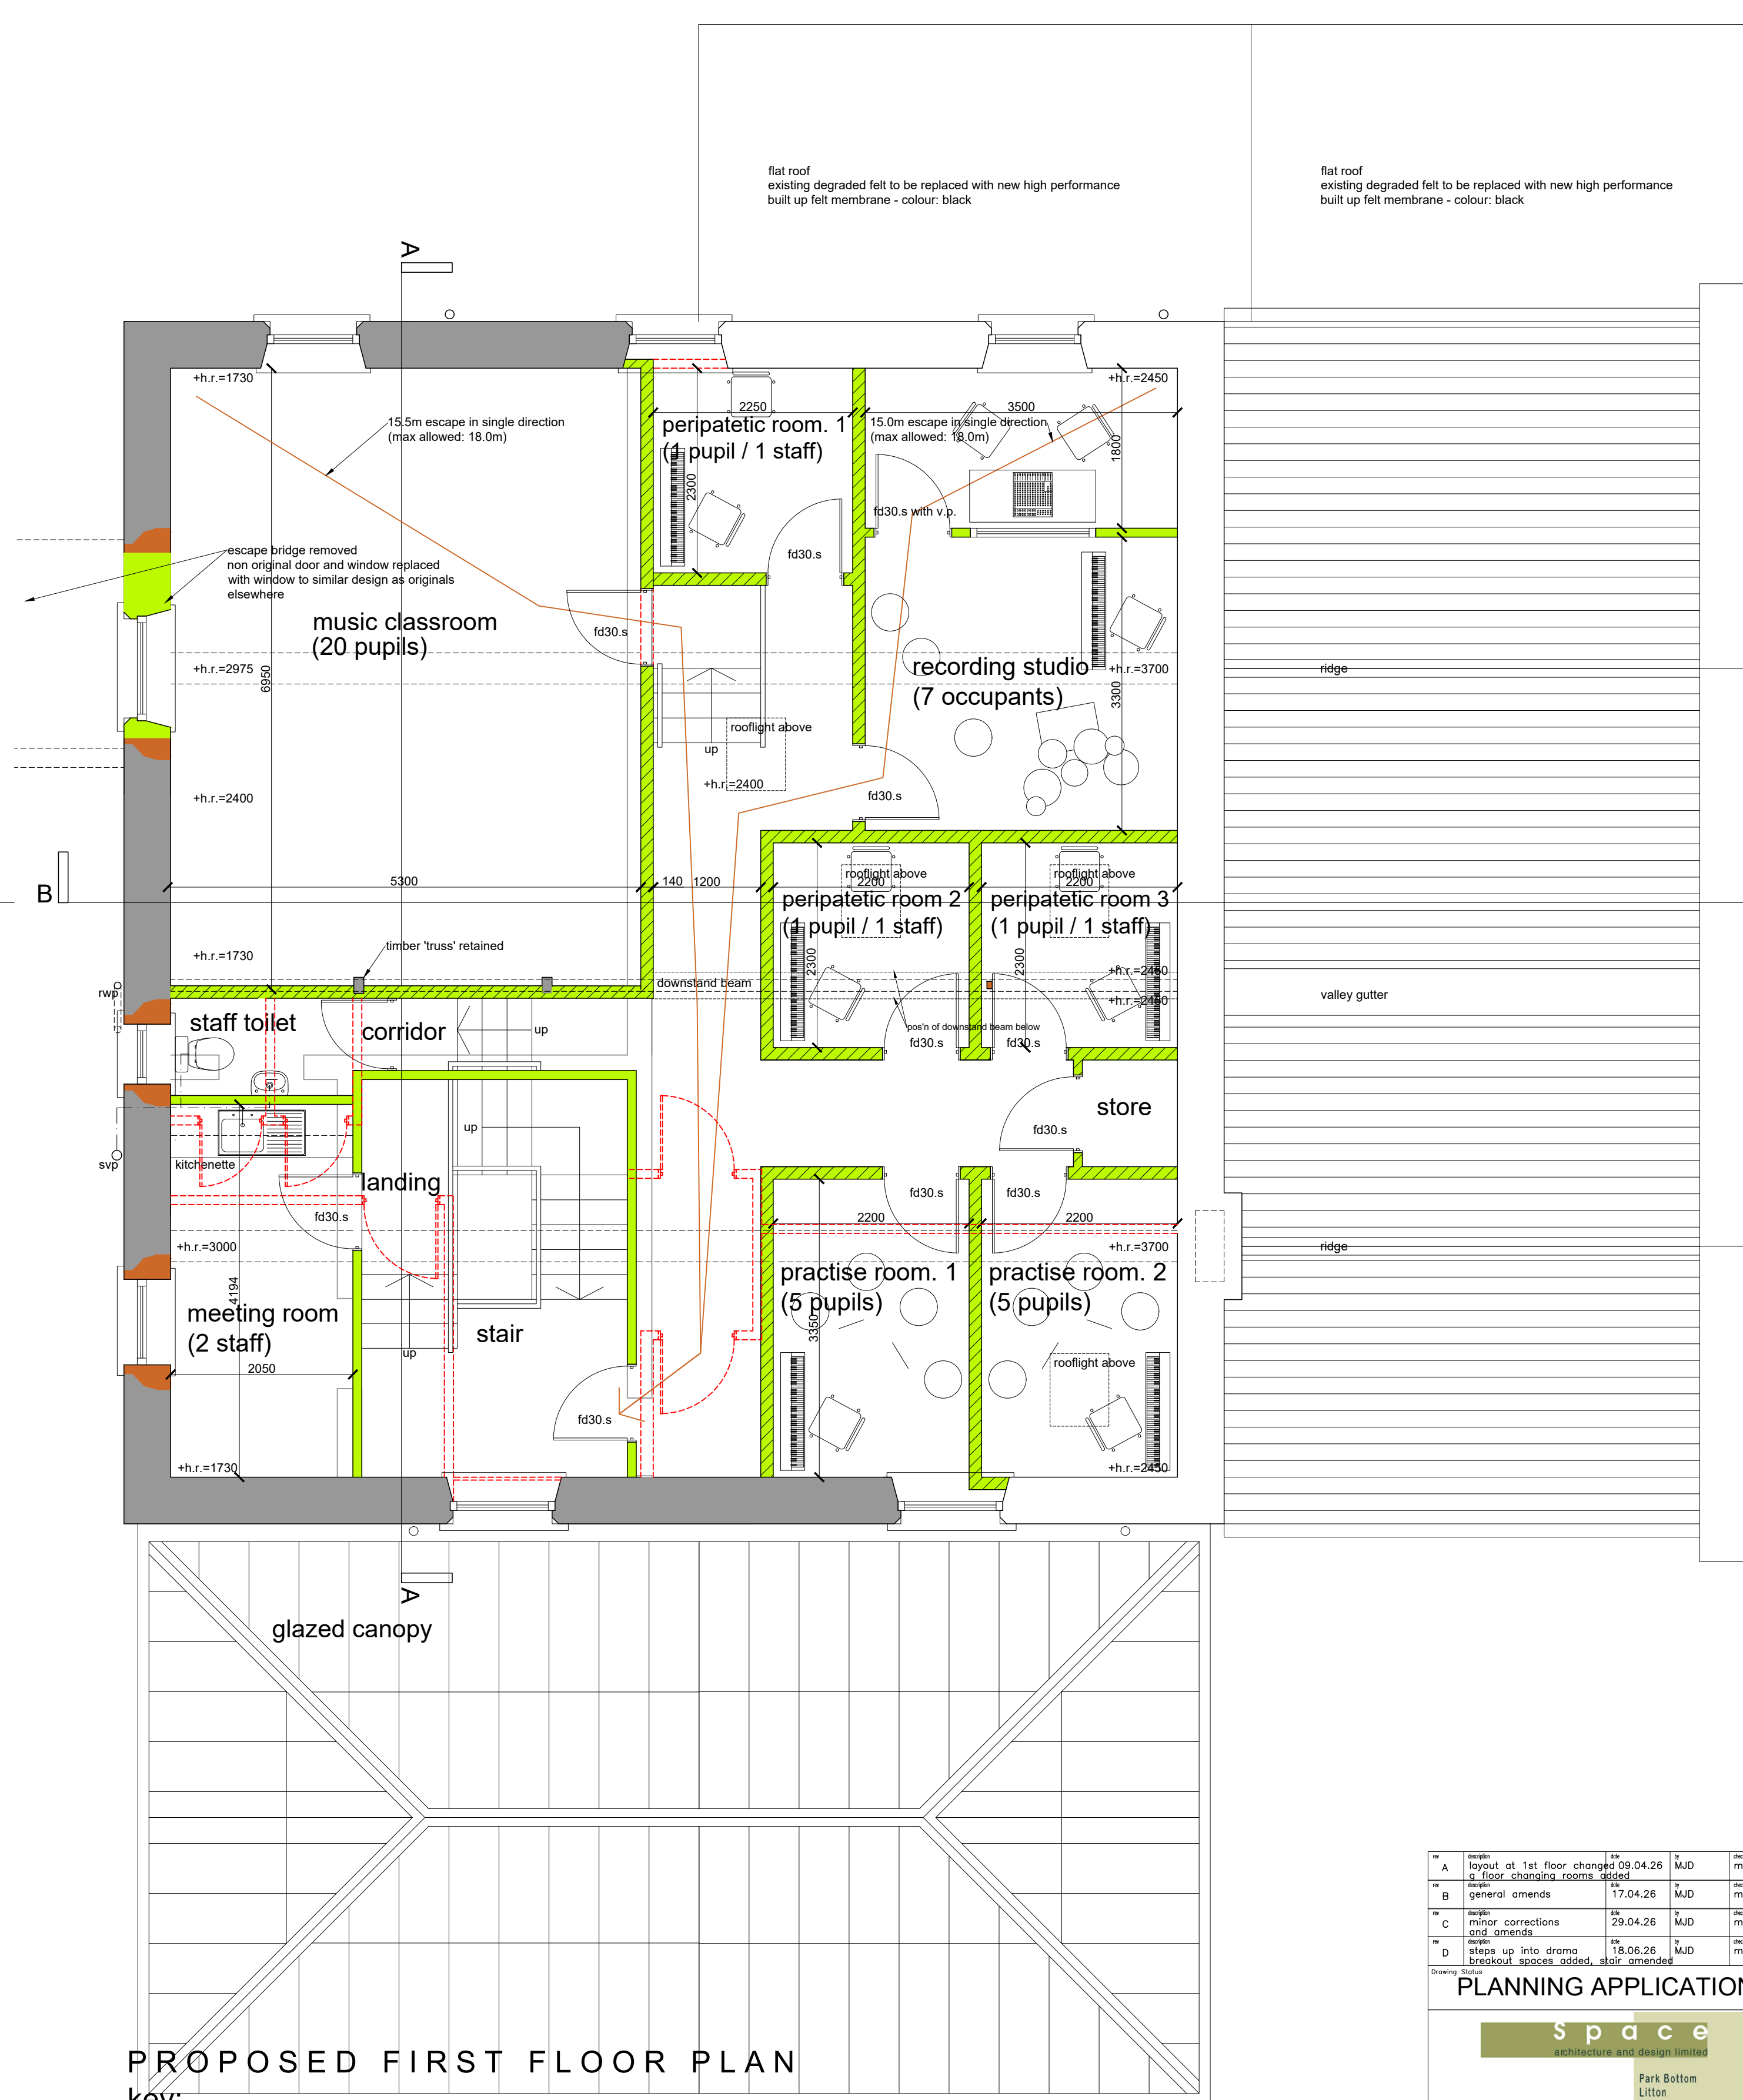


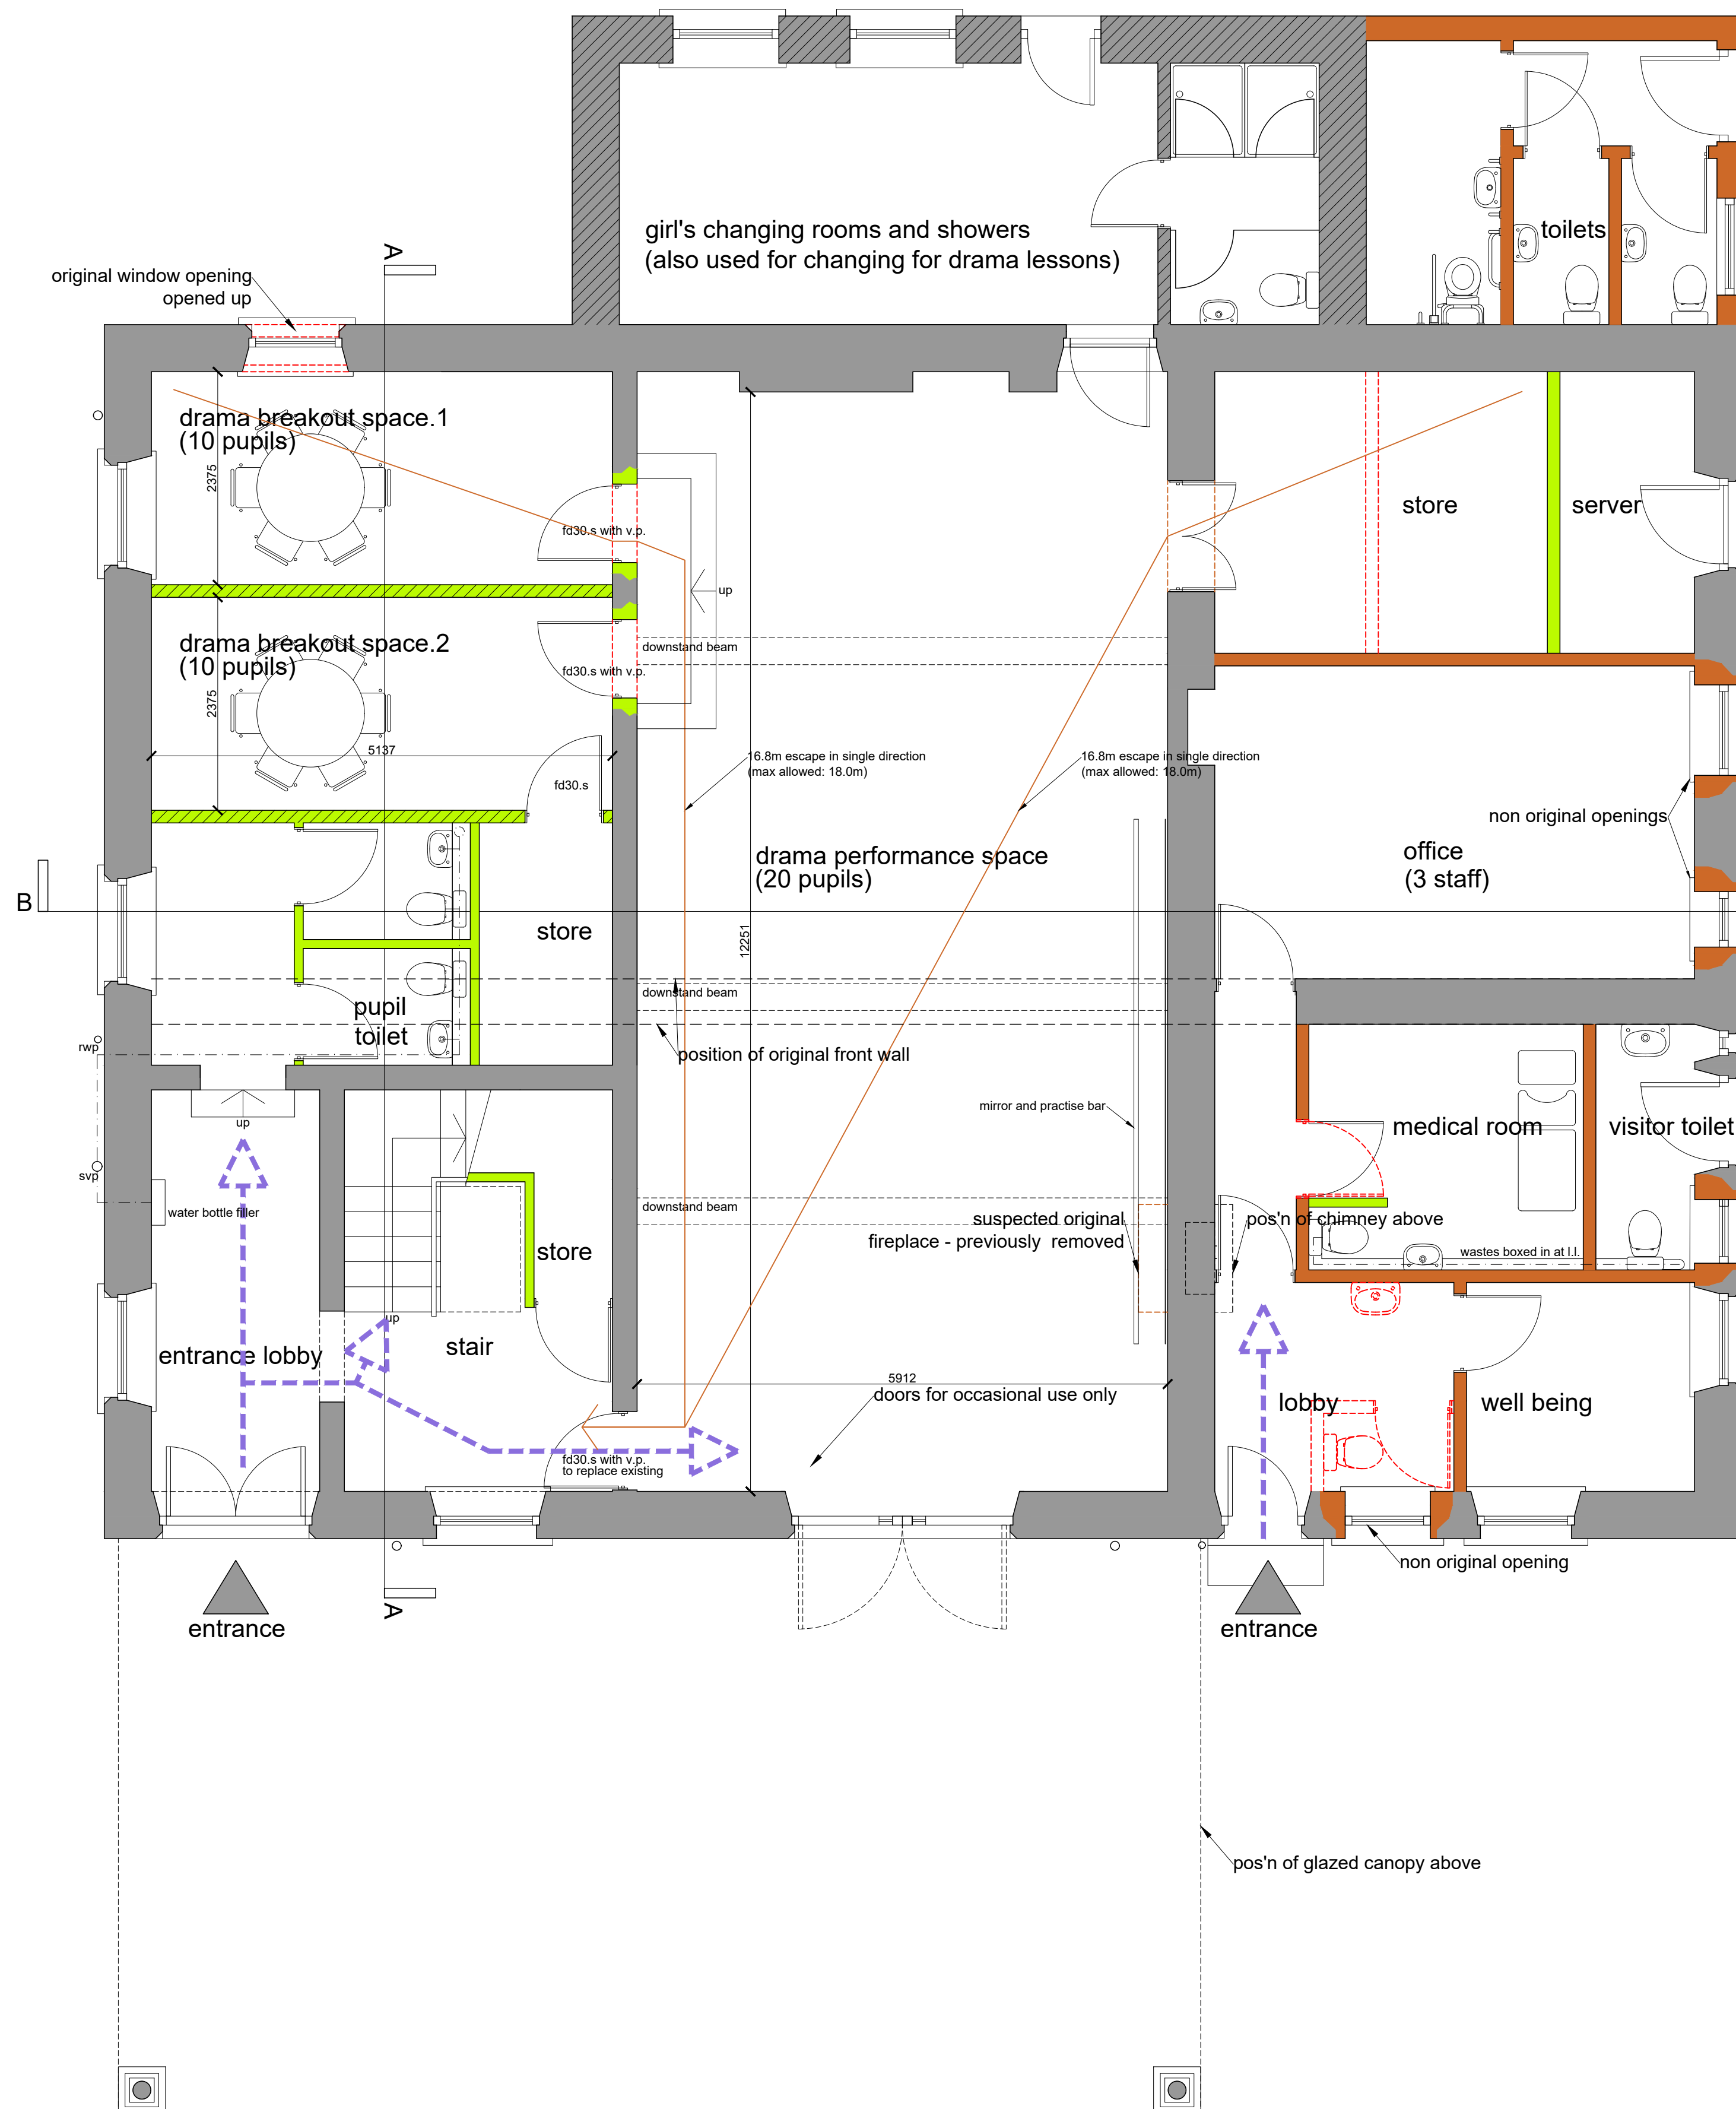

A	layout at 1st floor changed	09.04.26	MJD	mjd
B	2 floor changing rooms added	17.04.26	MJD	mjd
C	general amends	29.04.26	MJD	mjd
D	minor corrections and amends	18.06.26	MJD	mjd
E	steps up into drama rehearsal spaces added, stair amended			

PLANNING APPLICATION

space
architecture and design limited

Park Bottom
Linton
Skipton
BD23 5QJ

t: 01756 538104
m: 07795 146935
e: mjd@spacearchitecture.net
w: www.spacearchitecture.net

Client
—

Project
Refurbishment of The Argyle Building
Huddersfield Grammar School
Luck Lane, Huddersfield
HD1 4QX

Drawing Title
Proposed Plans

							C
Scale • A1	Scale • A3	Date	Drawn	Checked	Drawing Number		
1:50	1:100	30.03.26	MJD	mjd	26.004(2-)008		