

Notes


1. Do not scale this drawing. All dimensions must be checked/ verified on site. If in doubt ask.
2. This drawing is to be read in conjunction with all relevant architects, engineers and specialists drawings and specifications.
3. All dimensions in metres unless noted otherwise. All levels in metres unless noted otherwise.
4. Any discrepancies noted on site are to be reported to the engineer immediately.
5. This drawing should be printed and read in colour.

Design Notes

1. JUNCTION VISIBILITY SPLAYS ARE SET AT 2.4m BACK FROM THE GIVE WAY LINE AND 43m SIGHT.

Legend

--- JUNCTION VISIBILITY SPLAYS

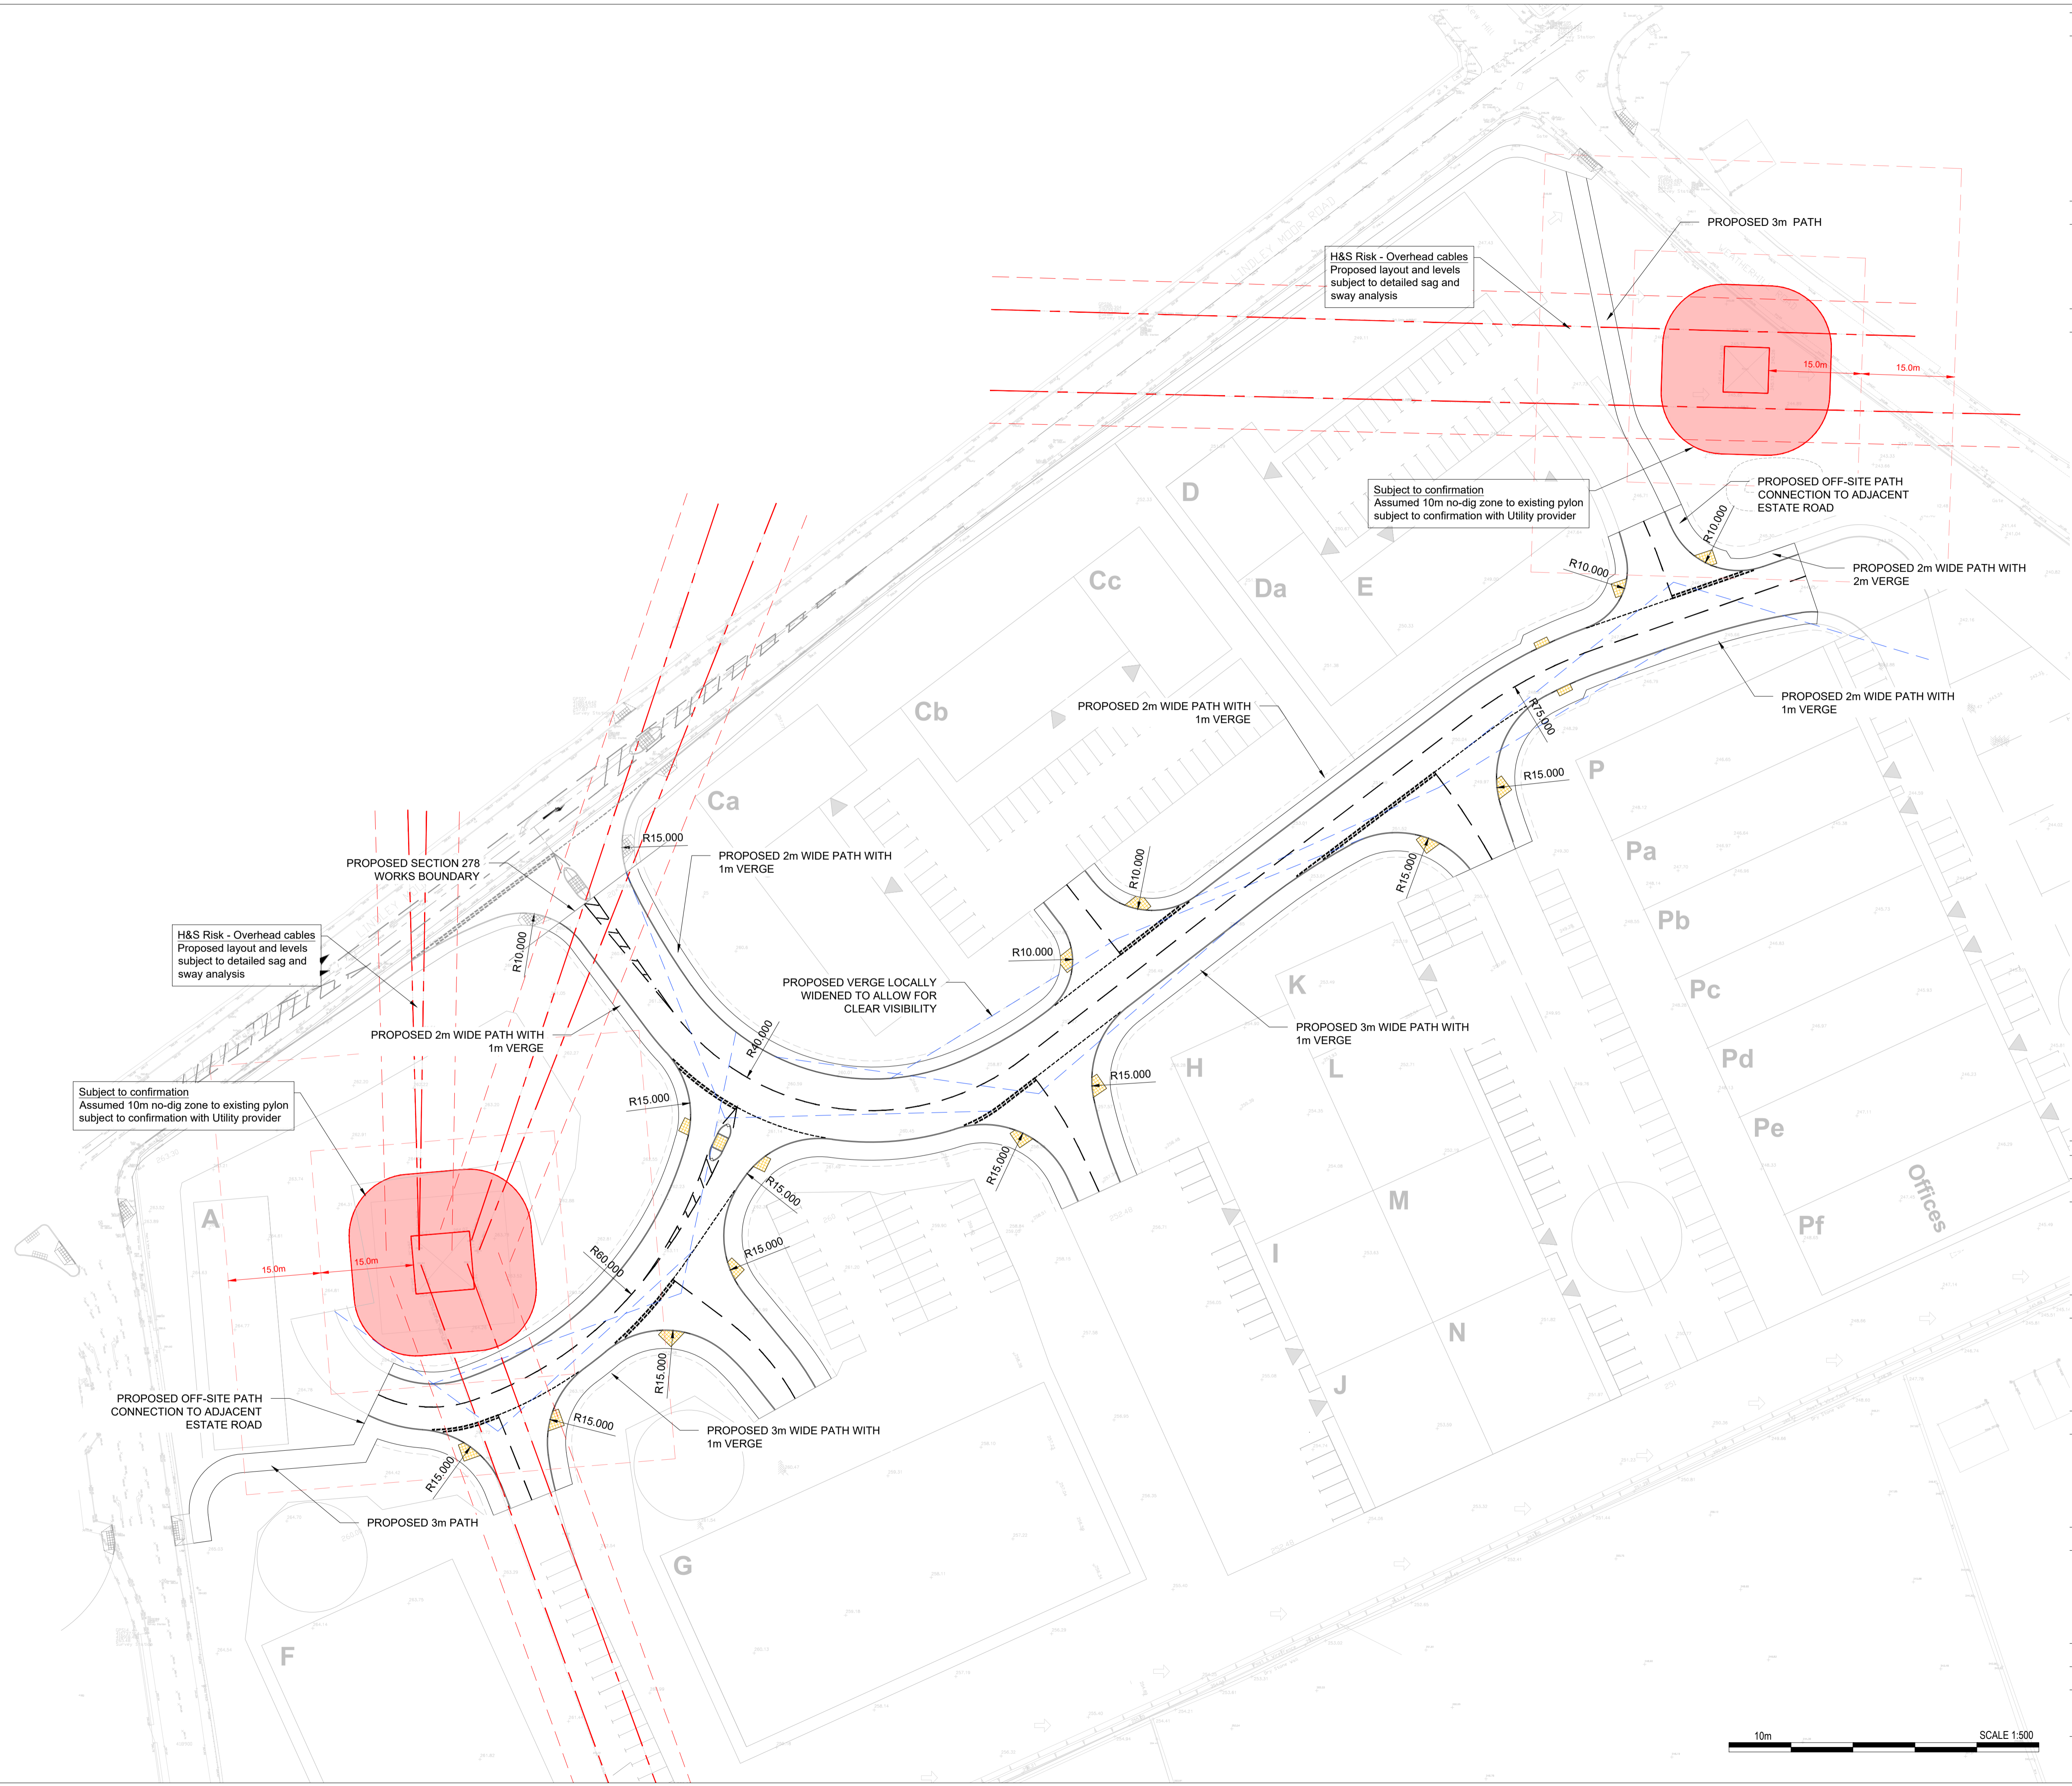

P02	17.04.26	MINOR NOTATION UPDATES	SM	KJ
P01	10.04.26	PRELIMINARY ISSUE	SM	KJ
Rev	Date	Details of Issue	Drawn	R'wd

Issues & Revisions

Consultant

HEXA

Client
MORE CONSTRUCTION

Project Title
LINDLEY MOOR ROAD

Drawing Title
**PROPOSED ESTATE ROAD
GENERAL ARRANGEMENT**

Drawn By	SM	Reviewed By	KJ
Hexa Ref	800150	Scale at A1	1:500

Purpose of Issue
PRELIMINARY Status
S1

Project - Originator - Zone - Level - Type - Role - Number | Revision
800150-HEX-XX-XX-DR-C-9300 | P02