



Proposed Road Marking Improvements

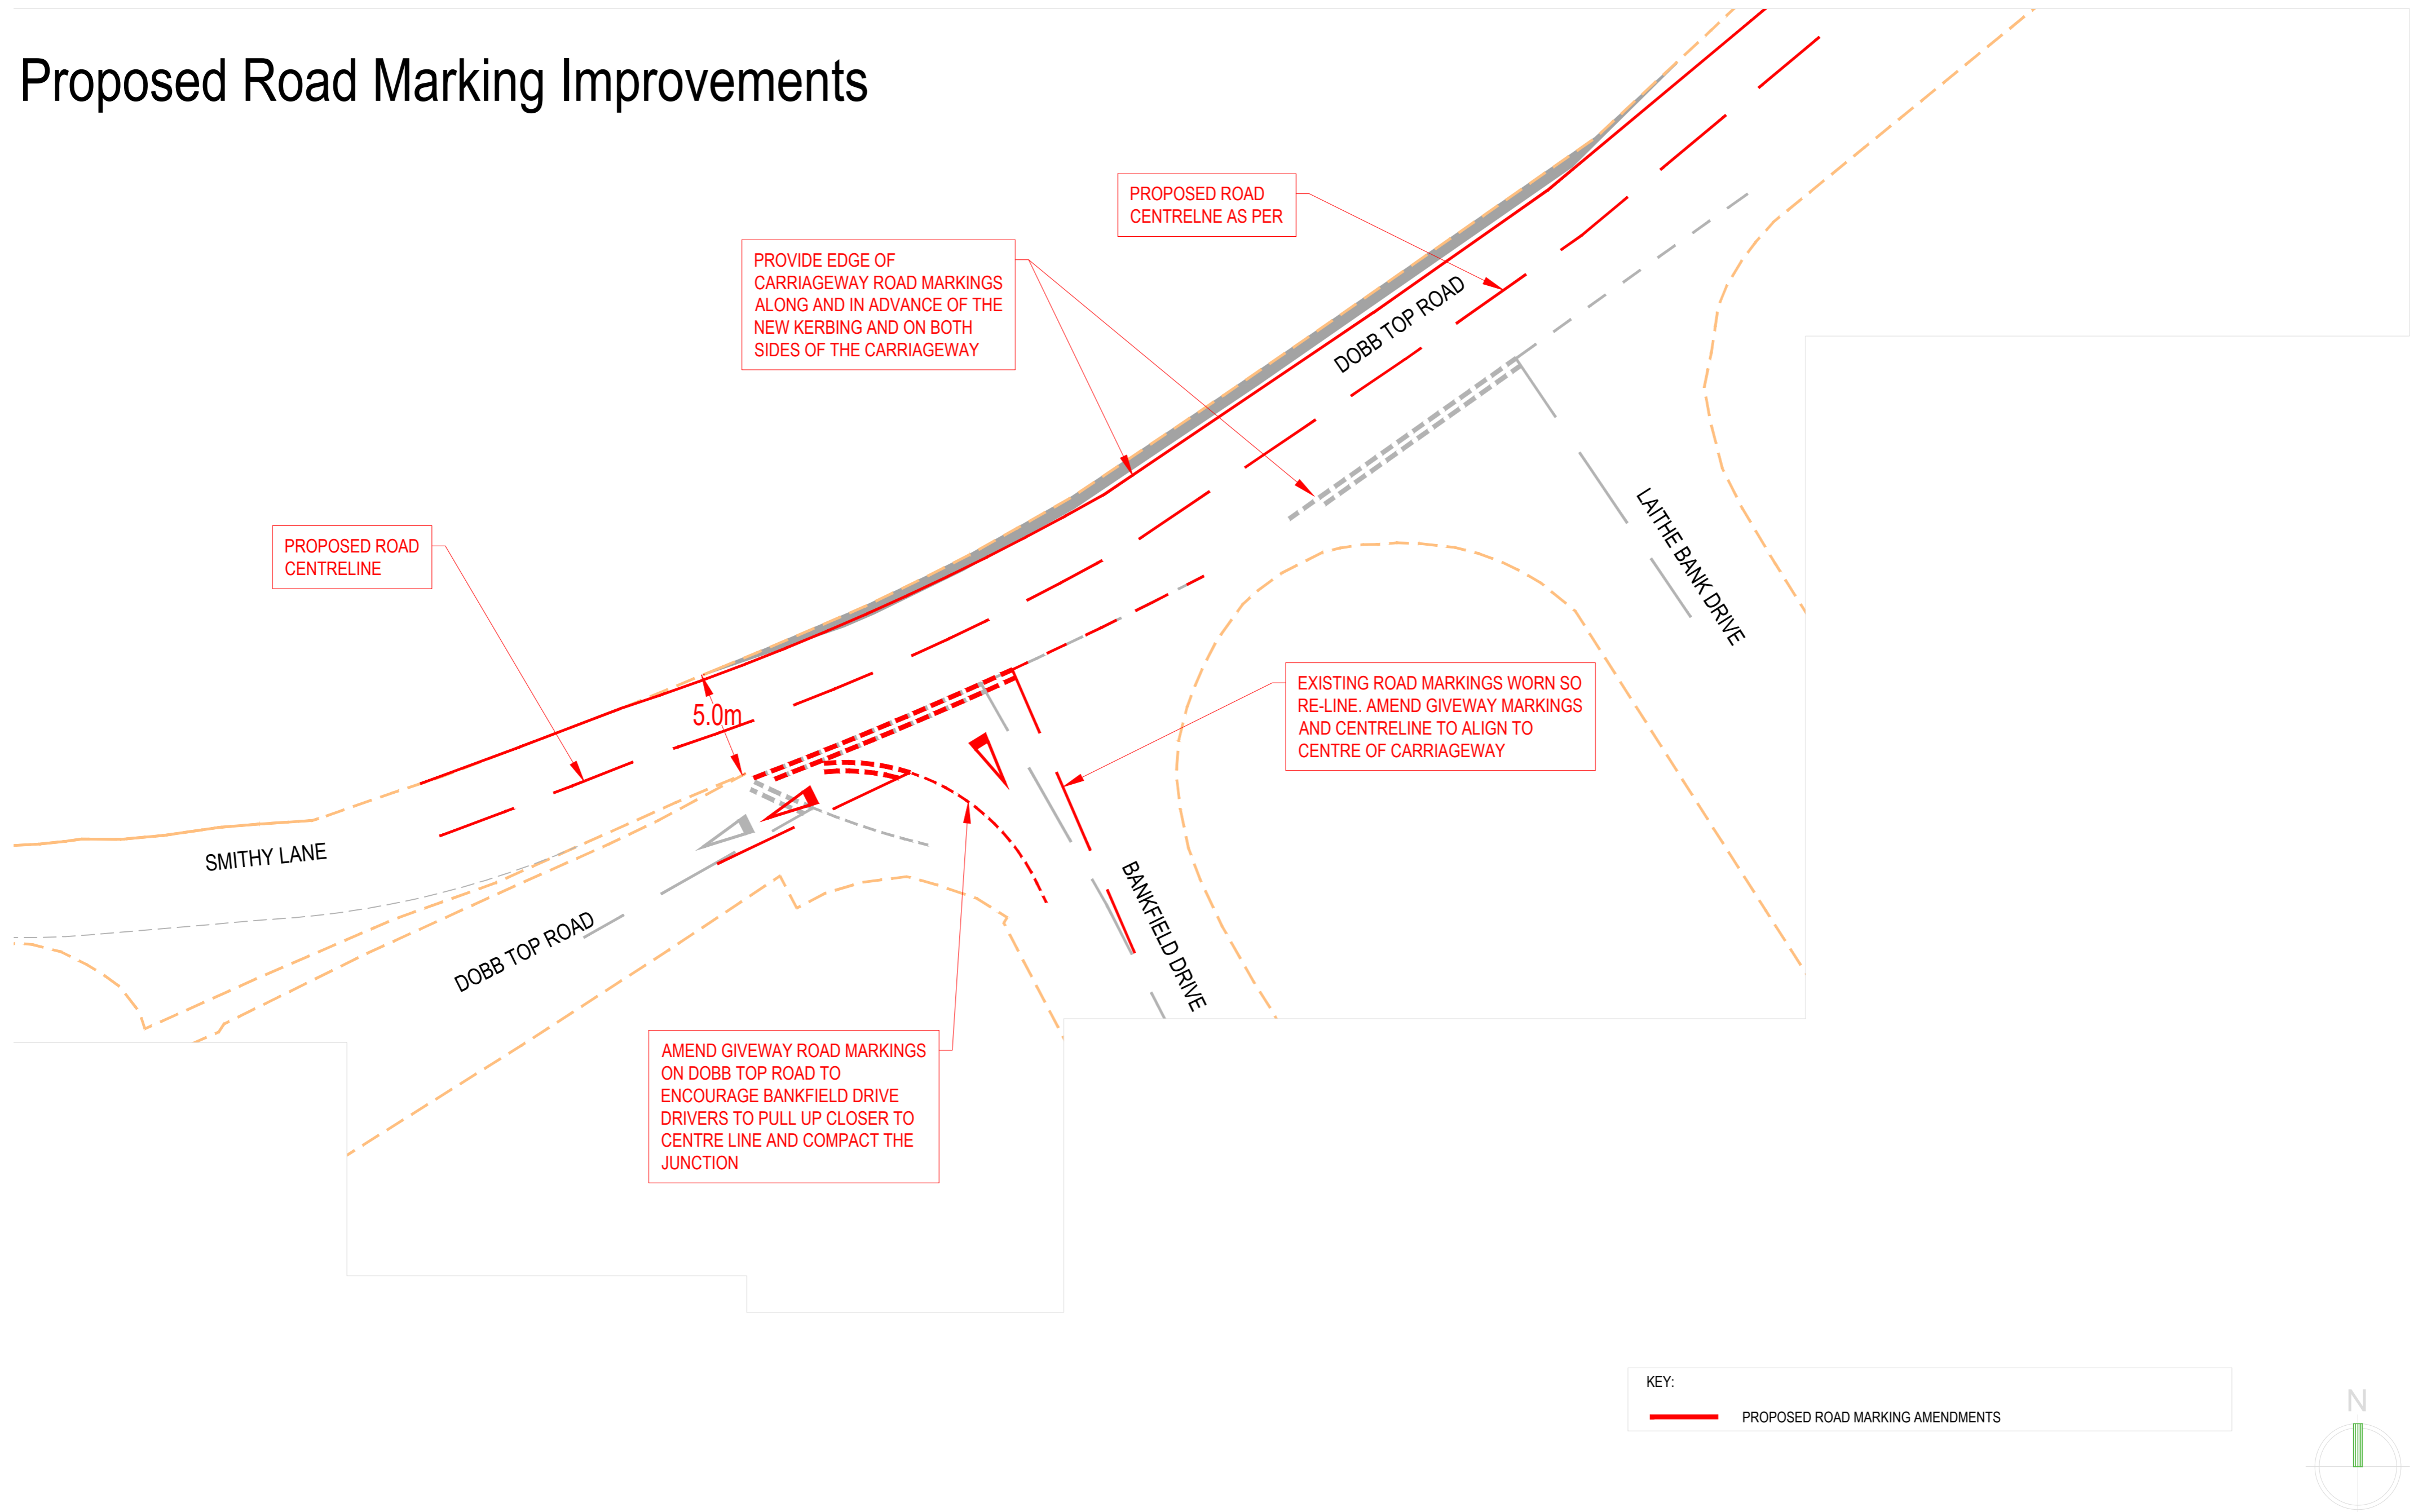

KEY:
 PROPOSED ROAD MARKING AMENDMENTS

Revision notes:		
Rev:	Date:	Notes:
-	-	-

Revision notes:		
Rev:	Date:	Notes:
-	-	-

Revision notes:		
Rev:	Date:	Notes:
-	-	-

Date:	17.04.26
Scale @ A2:	1:200
Drawn By:	CD

Project:	Bankfield Lane, Hombridge
Drawing Number:	2405-03-007 - Proposed Road Marking Improvements
Revision:	-

OrionHomes
 SO GOOD TO COME HOME TO
 Unit 5, Benton Office Park, Bennett Avenue,
 Horbury, Wakefield, WF4 5RA, Tel: 01924 831030