





SOUTH ELEVATION

EAST ELEVATION



NORTH ELEVATION

WEST ELEVATION

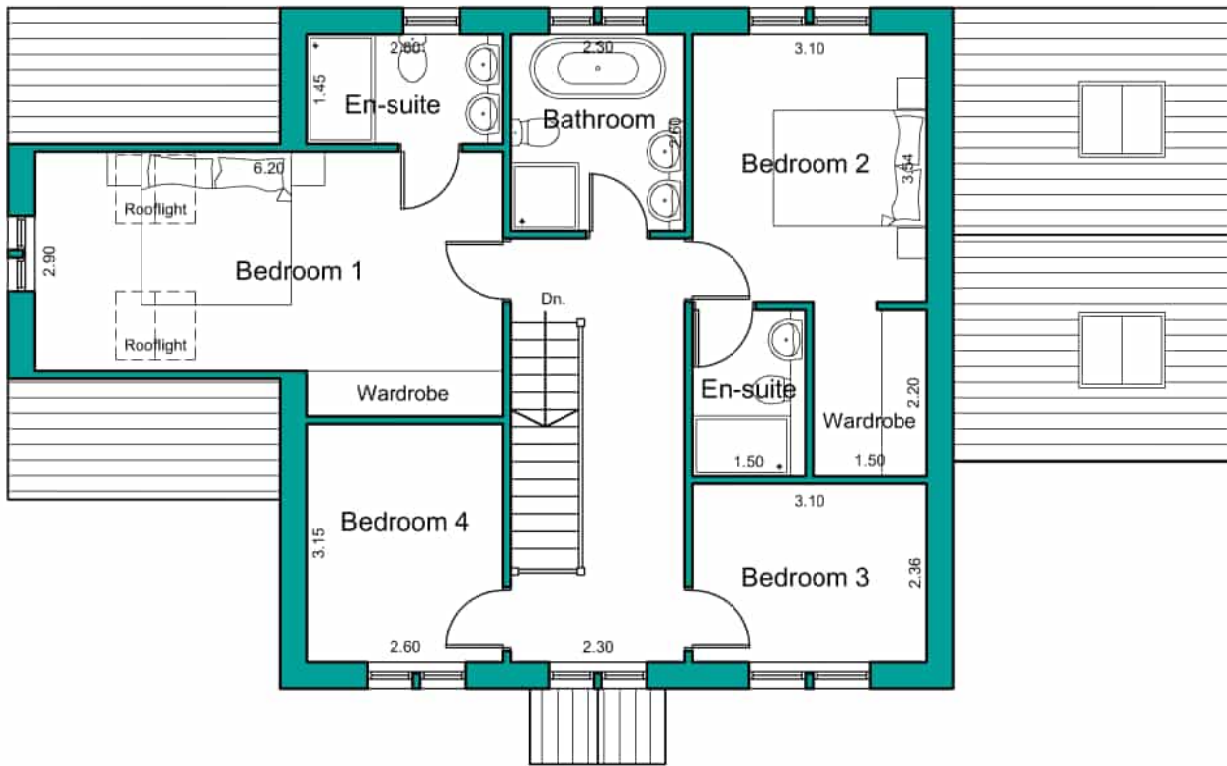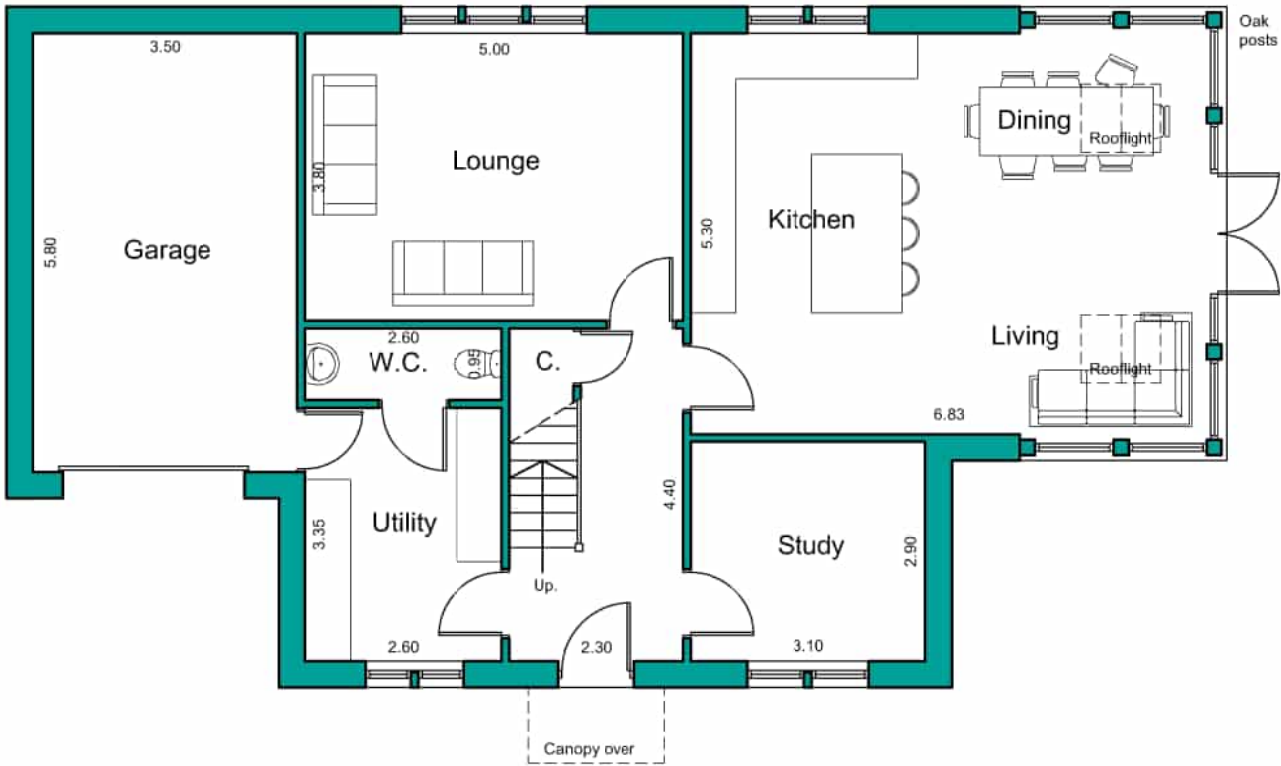

NOTES

This drawing has been prepared specifically for the purpose of obtaining Planning and or Building Regulations Approval. Its suitability for other purposes without additional supplementary details and specifications cannot be guaranteed.

All dimensions are to be checked on site, any discrepancies are to be reported to the designer before work commences. Use only figured dimensions.

All structural components shown are indicative only. Details / calculations of structural members are to be provided by the Structural Engineer.

This drawing is not to be copied or divulged to a third party without written permission.



Revisors
P01 Preliminary Issue 18.04.26

Project:
Residential Development
at Hardingley Farm
Copley Lane
Shelley
for Mr. G. Towrend
Plot 5 Plans and Elevations

Purpose of issue: PLANNING

Drawn DRH
Date April 2026
Scales 1:100 @ A2
Drawing No. 2511 - 0303 - P01

