


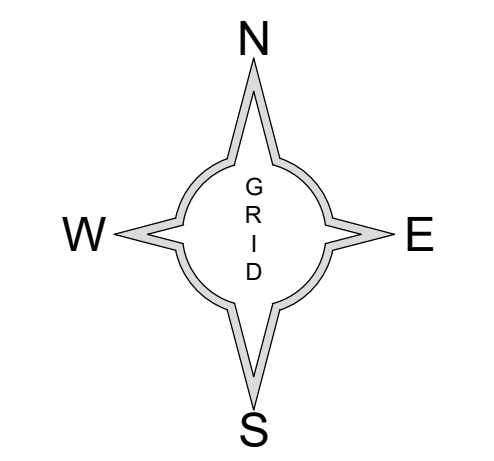


- Control:**

STN	Est	North	Level	Type
V1	420700.964	409978.960	183.005	Naï
V2	420650.908	409949.595	188.080	Naï
W3	420638.439	409950.251	186.251	Naï
W1	420663.142	409988.148	185.822	Reflective
W2	420666.542	409994.091	185.434	Reflective
W3	420682.476	409982.704	185.120	Reflective
W4	420666.460	409973.166	187.002	Reflective
W5	420685.910	409969.637	187.462	Reflective
W6	420691.473	409984.737	185.094	Reflective



Elevation Locations :

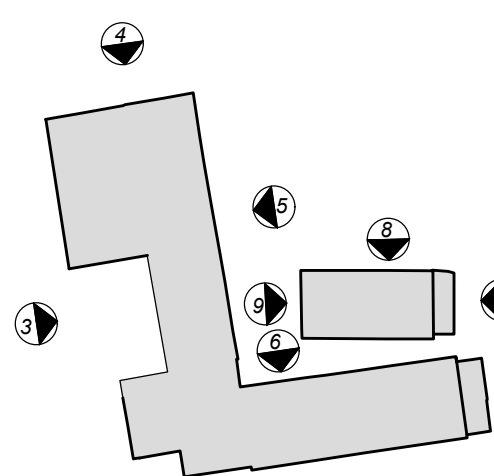

Topographical Survey

General

- Every effort is made to identify all visible above ground features. However, it should be borne in mind that at the time of survey, some surface features may have been obscured.
- Visible features in the vicinity of the site extents, as detailed on this survey, may not represent the legally conveyed ownership boundaries.

Legend

[illegible]

Feature Abbreviations

ACU / Air Conditioning Unit	FH	Fire Hydrant	NP	Name Plate	SVP	Soft Vent Pipe	
B&B	Belted Beltcase	FE	Force Post	PS	Post Box	STAP	Stand Pipe
BO	Boiler	FM	Fire Main	PM	Post Meter	STB	Stanchion Box
BOLL	Bollard	G	Gate	RBR	Rebar Reinforced Box	TCL	Trunk Line Cover
BSP	Boundary Post	GP	Ground	RE	Reinforcing Eye	TL	Traffic Light
BS	Bus Stop	GAS	Gas	RS	Road Sign	TLT	Telephone Pole
CA	Can	KO	Kidney	RSL	Reinforced Steel	U	Under
CCTV	CCTV Camera	LB	Lighting	RWP	Reinforced Pipe	WM	Water Meter
COL	Column	LWB	Lighting	SVR	Sanitary	WO	Wash Out
CP	Cable	LP	Low Pressure	SP	Steel	WC	Water Closet
DWS	Down Waste	ME	Motor	SPLS	Signal Stop Light	UCV	Under Value
E	Electric	MH	Manhole	SPCC	Spill Control Container	U/L	Under Lift
EP	Electricity Pole	MP	Marker Post	STAC	Steel Cable Stop	O	Diameter
EP	Electricity Pole	MP	Marker Post	STAC	Steel Cable Stop	O	Diameter

Level Prefix

AL Arch Level	RL Roof / Ridge Level	ToG Top of Steel Level
CL Cover Level	SL Soffit Level	ToW Top of Wall Level
DPC Damp Proof Course	SpL Springing Level	ToT Top of Tree Level
EL Eaves Level	TL Threshold Level	SLL Sill Level
IL Invert Level	ToC Top of Concrete Level	WL Water Level (inc. date & time)

Digital File: DH_05.dwg		Original Size: A0	
No.	Description	Date	Signed

Revisions			
Surveyed:	BT	Date:	15.04.26
Scale:			1:100
Drawn:	BT	Sheet:	1 of 1
		Approved:	

Title:	Elevations
--------	-------------------

Client:



Site: **Hardingley Farm**



Digital Media Centre,
County Way,
Barnsley,
South Yorkshire,
S70 2JW
Web: www.visiongeomatics.co.uk Email: ben@visiongeomatics.co.uk
Tel: 01228 720771 Mob: 07896662242

Tel: 01228 720771 Mob: 07896662242	
Drawing No.	Rev.
DH 05 EL	