





Single storey rear extension
with decking and steps
with flat roof


Felted flat roof
light brown pvc cladding to walls
Decking and steps in timber
White pvc door and window

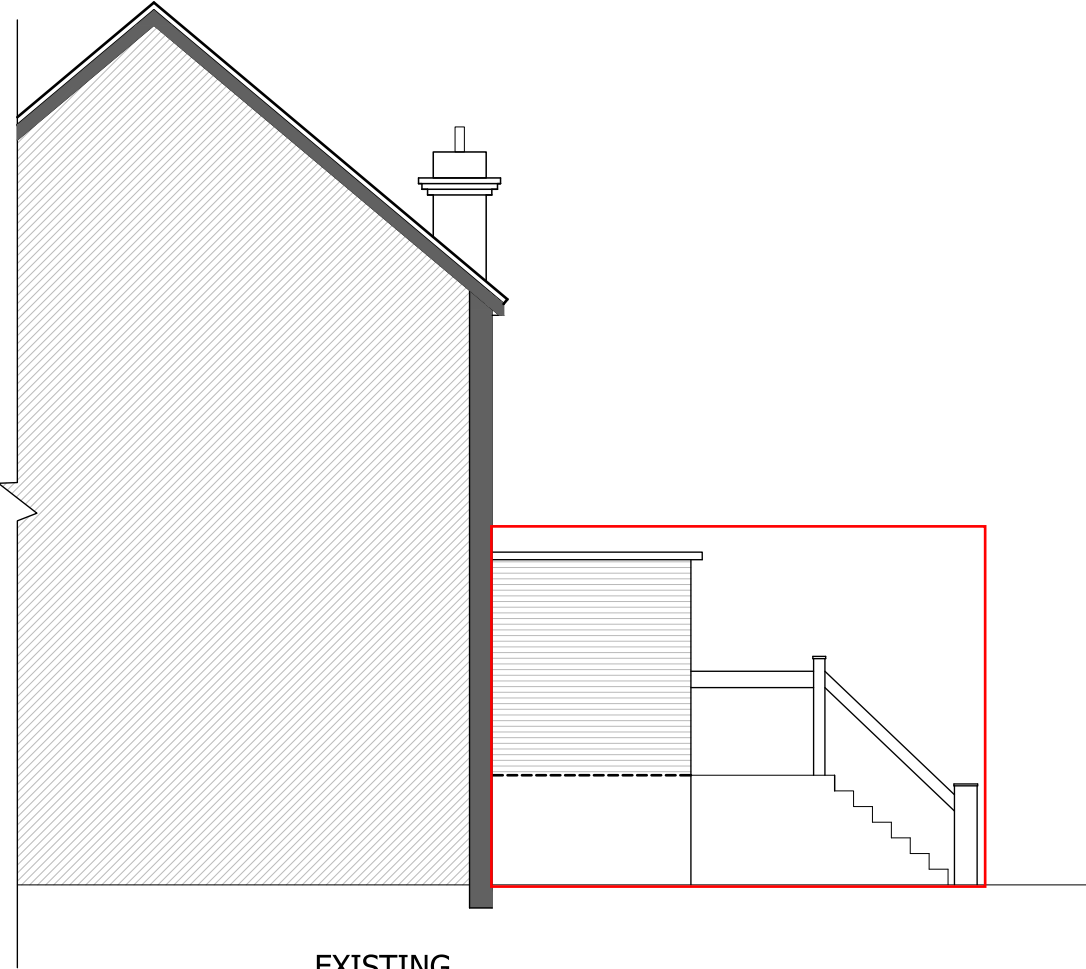

EXISTING
SIDE ELEVATION

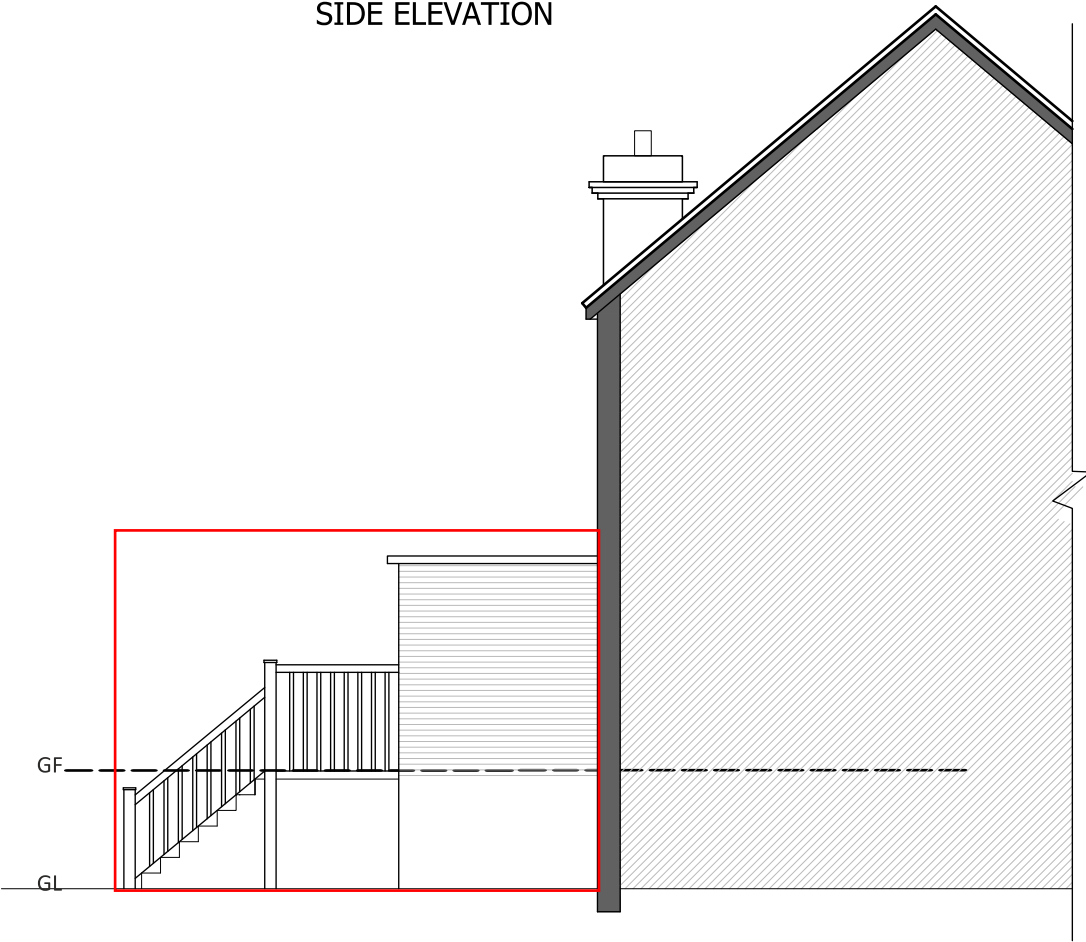


EXISTING
SIDE ELEVATION

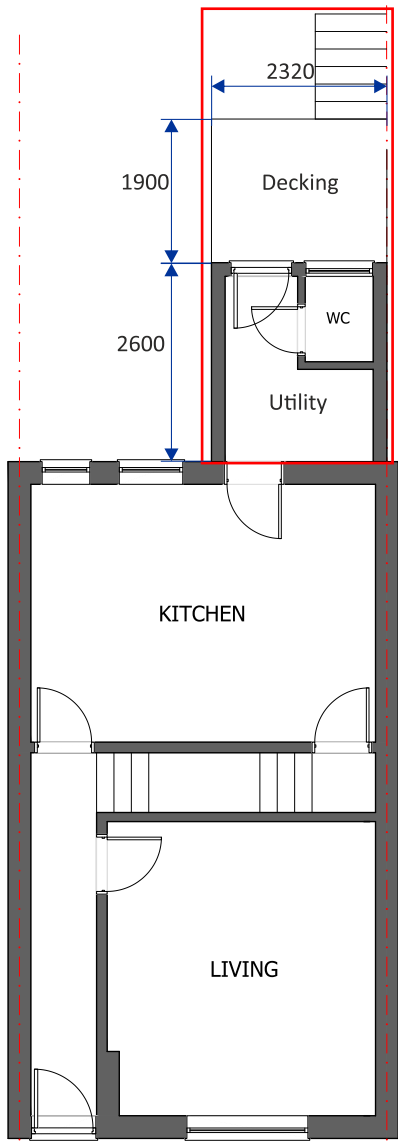


EXISTING
GROUND FLOOR PLAN

Structure outlined in red constructed
without planning permission

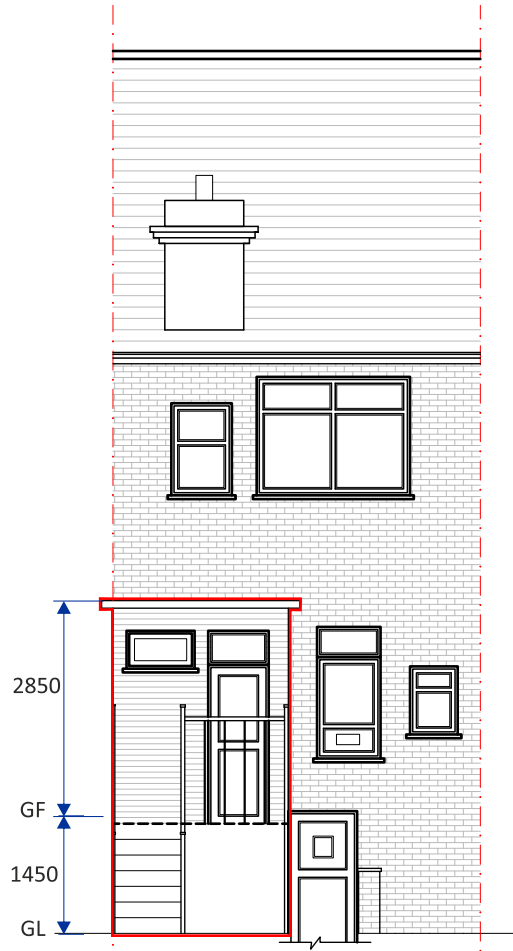

EXISTING
REAR ELEVATION

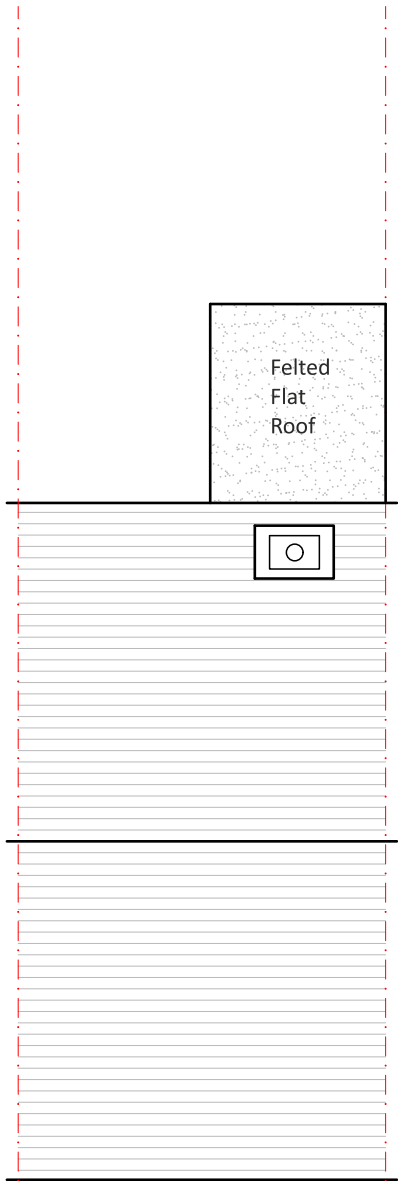

EXISTING
ROOF PLAN