




RANEBROOK
windows



Technical Drawing

Flush Casement Window

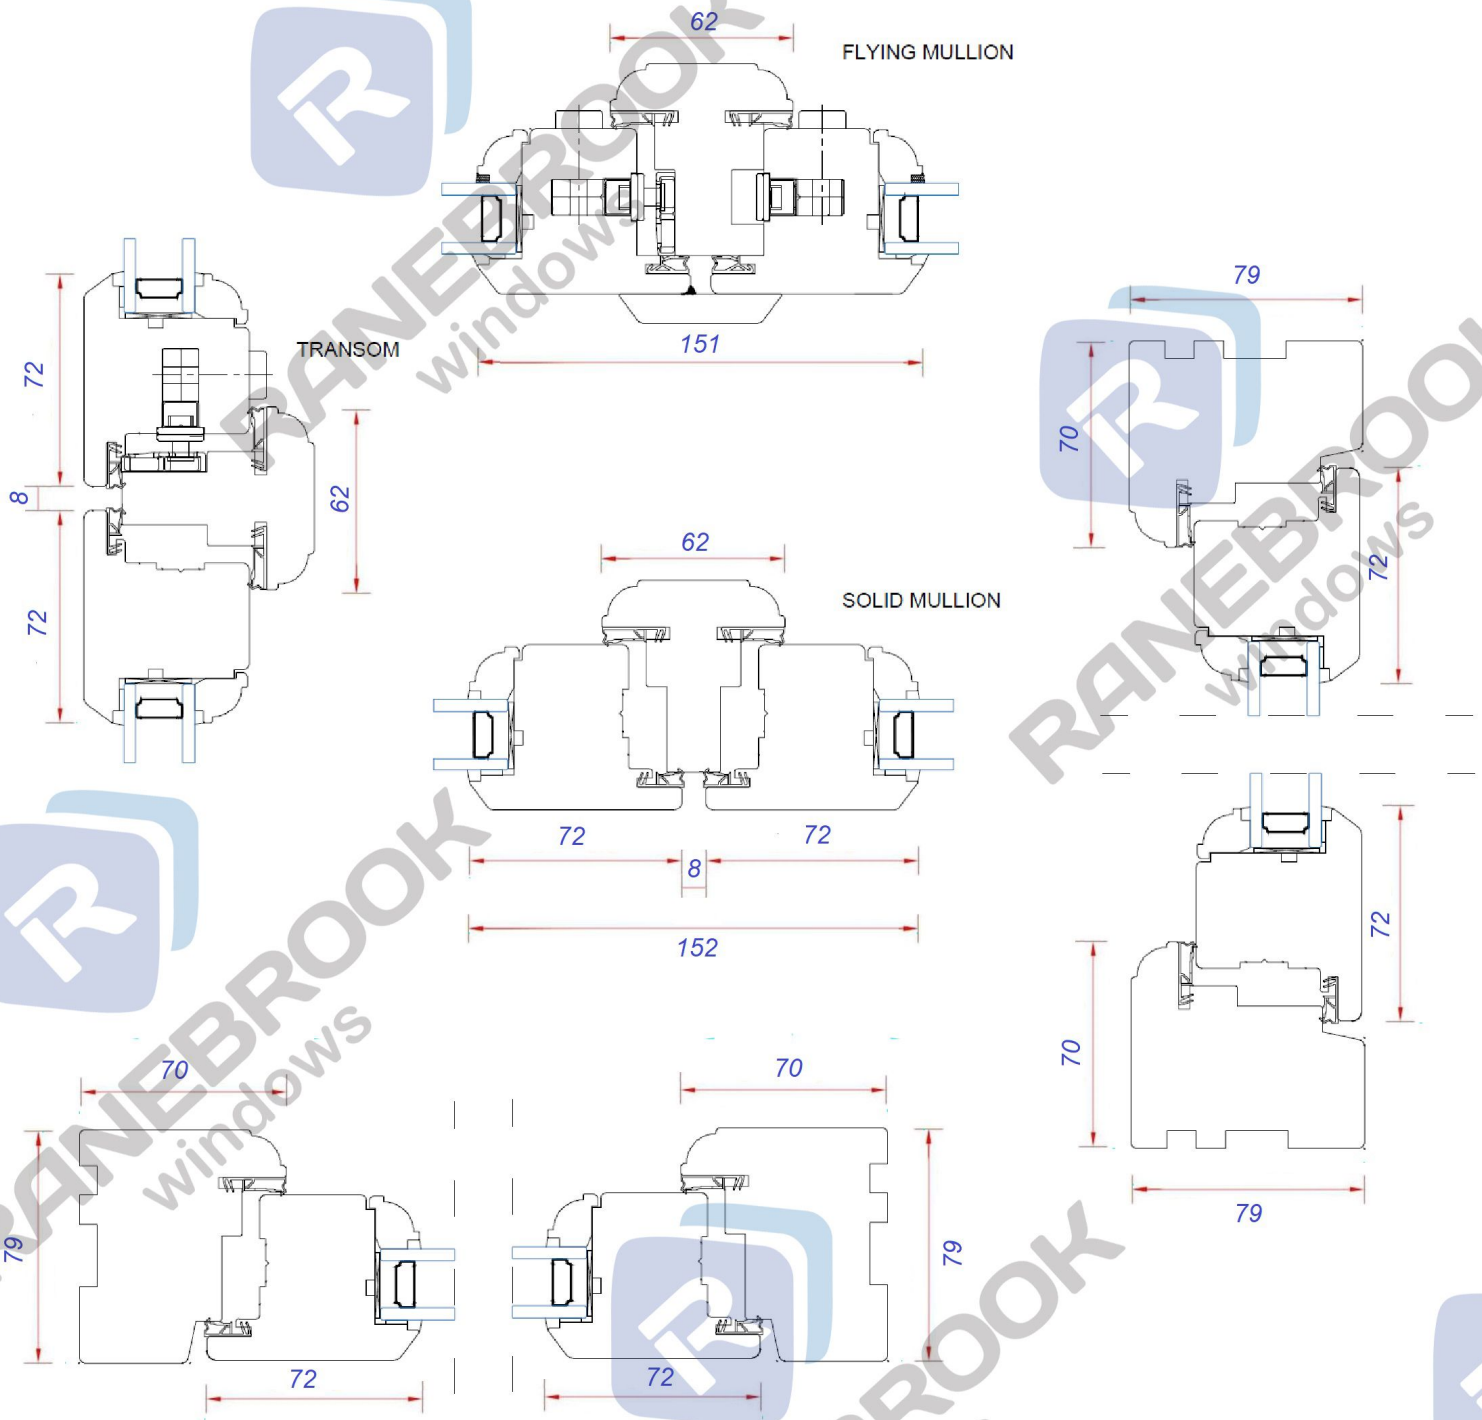

TITLE:

CASEMENT INLINE SW56



RANEBROOK
windows

Scale: DO NOT SCALE PRINT

NOTES:

Unless otherwise specified,
dimensions are in millimetres.
Unmarked tolerances: 0.=±0.5
0.0=±0.25 0.00=±0.1

****IF IN DOUBT, ASK****

DRAWING NO:

ENQUIRY NO:

DRAWING BY

N/A

CHECKED

REVISION

DATE






e: info@ranebrook.co.uk

t/f: 01322 332237

web: www.ranebrook.co.uk

83 High Street
Chesham
Buckinghamshire
HP5 1DE

This drawing is the property of RANEBROOK WINDOWS LTD and must not be copied in whole or in part without written permission. No manufacturing rights are held by any party without the prior consent of RANEBROOK WINDOWS LTD.
Possession of any drawings does not constitute an order to manufacture.

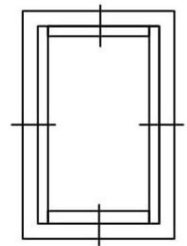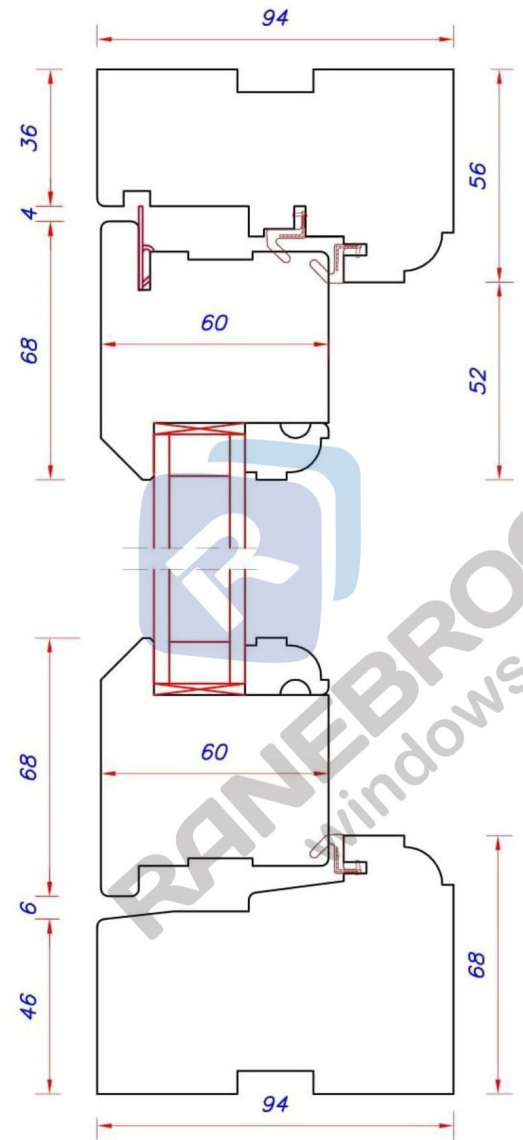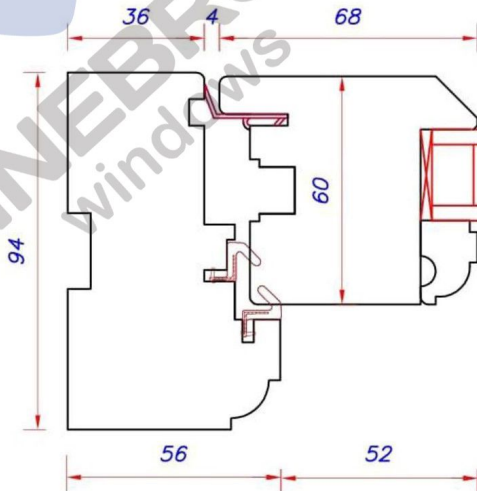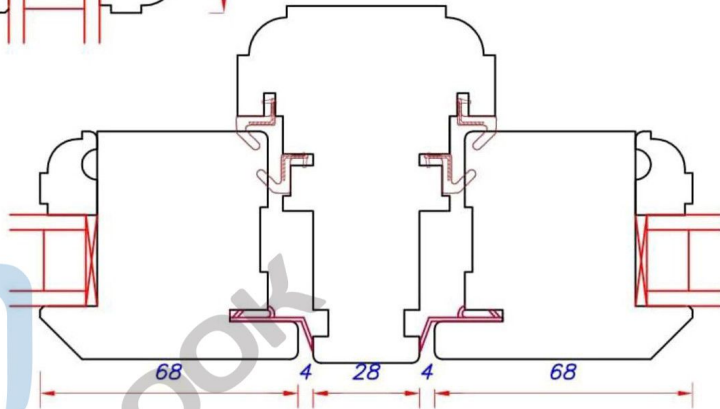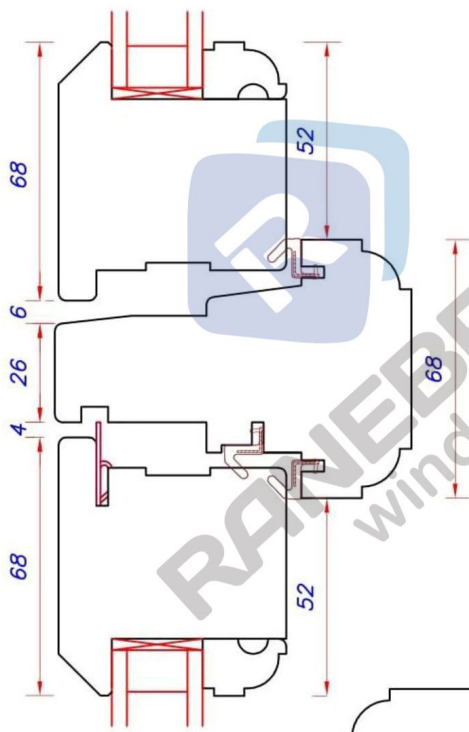

TITLE:

CASEMENT FL WPL 14/94



RANE BROOK
windows

Scale: DO NOT SCALE PRINT

NOTES:

Unless otherwise specified,
dimensions are in millimetres.
Unmarked tolerances: 0.=±0.5
0.0=±0.25 0.00=±0.1

IF IN DOUBT, ASK

DRAWING NO:

ENQUIRY NO:

DRAWING BY

N/A

CHECKED

REVISION

DATE

e: info@ranebrook.co.uk

t/f: 01322 332237

web: www.ranebrook.co.uk

83 High Street
Chesham
Buckinghamshire
HP5 1DE

This drawing is the property of RANE BROOK WINDOWS LTD and must not be copied in whole or in part without written permission. No manufacturing rights are held by any party without the prior consent of RANE BROOK WINDOWS LTD. Possession of any drawings does not constitute an order to manufacture.