



File name: \\UK\WSPGROUP\COMMON\DATA\PROJECTS\70079085\HEXMONDWIKE\SS - RBM\03\_VPL\LANDSCAPE ARCHITECTURE\NBS-Q31-LE-000003\_S01.DWG, printed on 17 February 2024 11:18:55 by akocot, Laura

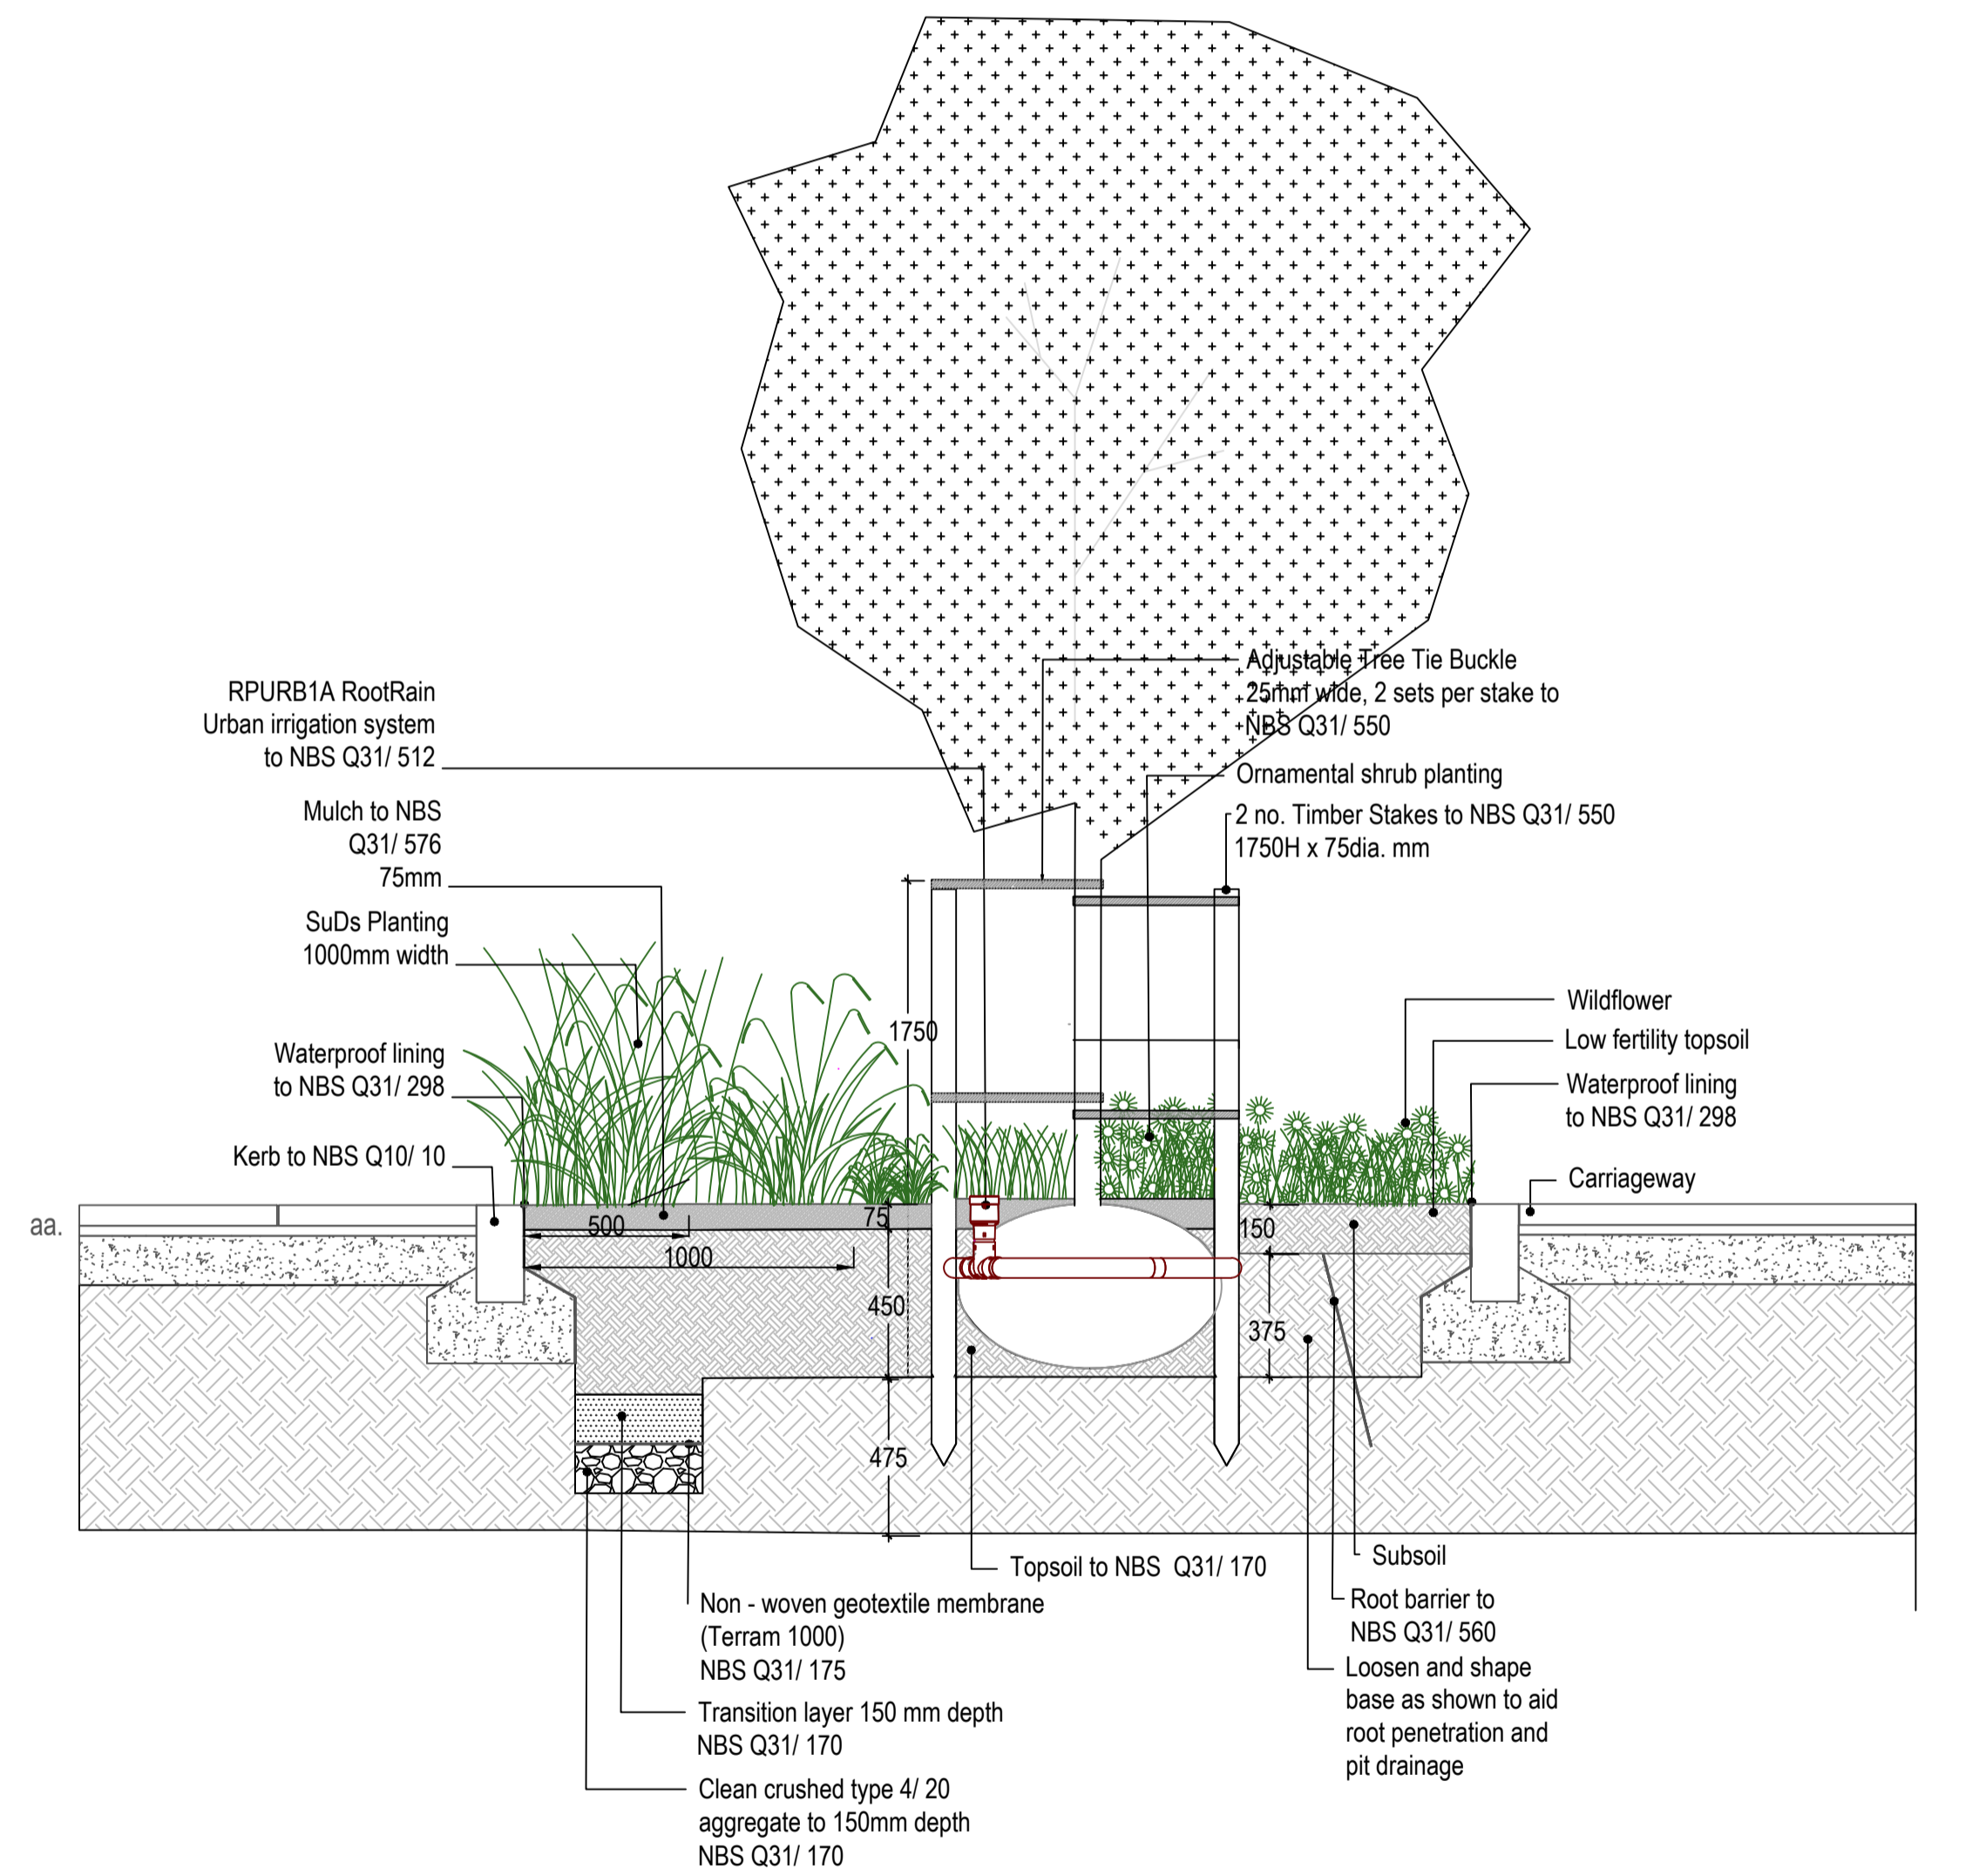

**a** Section a - Section through raised planting to north of site  
1: 20 @A1

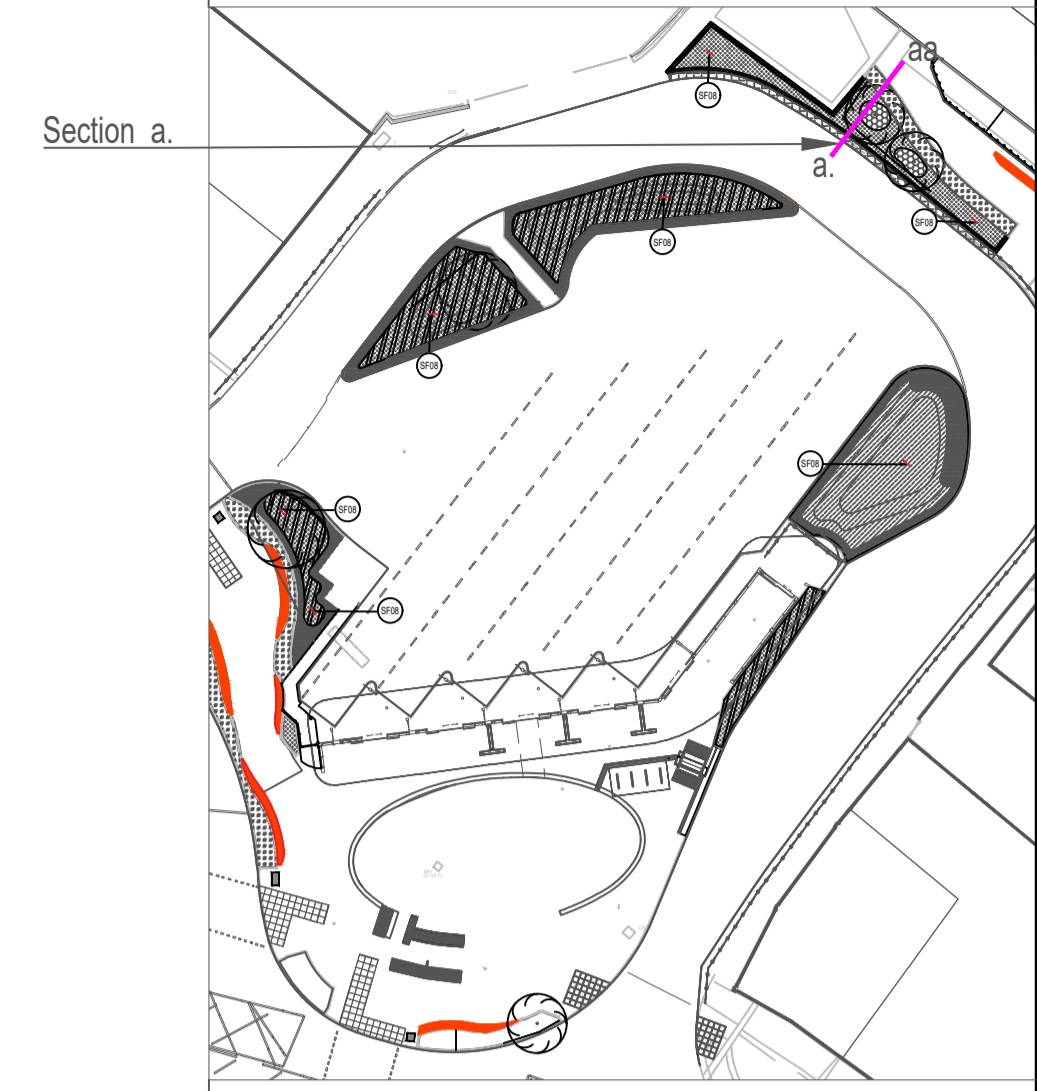

Section a. Location Plan

**NOTES:**

- For planting species refer to planting plan TCF-WSP-KHBH-XXX-DR-LE-000002
- All dimensions shown are in mm unless otherwise stated.

REV	DATE	BY	DESCRIPTION	CHK	APP
CD4	17/02/26	LA	Removal of planter wall	RW	KM
C03	21/03/25	LA	Amendment to SuDs planting	RW	KM
C02	30/10/24	LA	Conservation kerb removed from design	RW	KM
C01	20/09/24	LA	Issue for construction	RW	KM
P02	27/06/24	LA	Relocation of SuDs from George St	RW	KM
P01	17/06/23	LA	First Issue	RW	KM

DRAWING STATUS: **A - FIT FOR CONSTRUCTION**

**wsp**

4th Floor, 6 Devonshire Square, London, EC2M 4YE, UK  
T+44 (0) 207 337 1700, F+44 (0) 207 337 1701  
wsp.com

CLIENT:

**Kirklees**  
COUNCIL

SITE/PROJECT:

**Heckmondwike Bus Station**

TITLE:

**Landscape Design  
Soft Detail  
Sheet 1 of 3**

SCALE @ A1:	1:20	CHECKED:	RW	APPROVED:	KM
PROJECT NO:	70079085	DESIGNED:	LA	DRAWN:	LA
DRAWING NO:	TCF-WSP-KHBH-XXX-DR-LE-000003	DATE:	FEB26	REV:	C04

© WSP UK Ltd