

Key:
 Site Boundary



stone work to match existing Ashmeadow

stone finished dormer

lead work to windows


stone mullion bay window

timber porch entrance

doorway centered to porch

Proposed South Elevation
 Scale 1:50

1. Do not scale this drawing
2. Drawing to be used for the status indicated only
3. All dimensions and setting out shall be checked and confirmed and any discrepancies to be reported to the Architect prior to commencement of any work
4. All work and materials to be in accordance with current statutory legislation, relevant codes of practice and British Standards
5. Drawing to be read in accordance with relevant consultants and sub-contractors drawings and specifications
6. This drawing is the property of Joe&Co. Architects Ltd and is not to be used in whole or in part without written consent

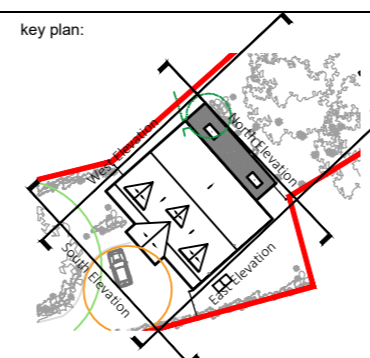

project:
 Ashmeadow Lodge

client:
 Private Client

scale: 1:50 sheet: A2 date: May 2026

title:
 Proposed South Elevation

drawing status: Planning drawn by: RC checked by: JD

drawing no.: 2504-GA-202 rev: -

Joe&Co Architects