



Proposed Side Elevation

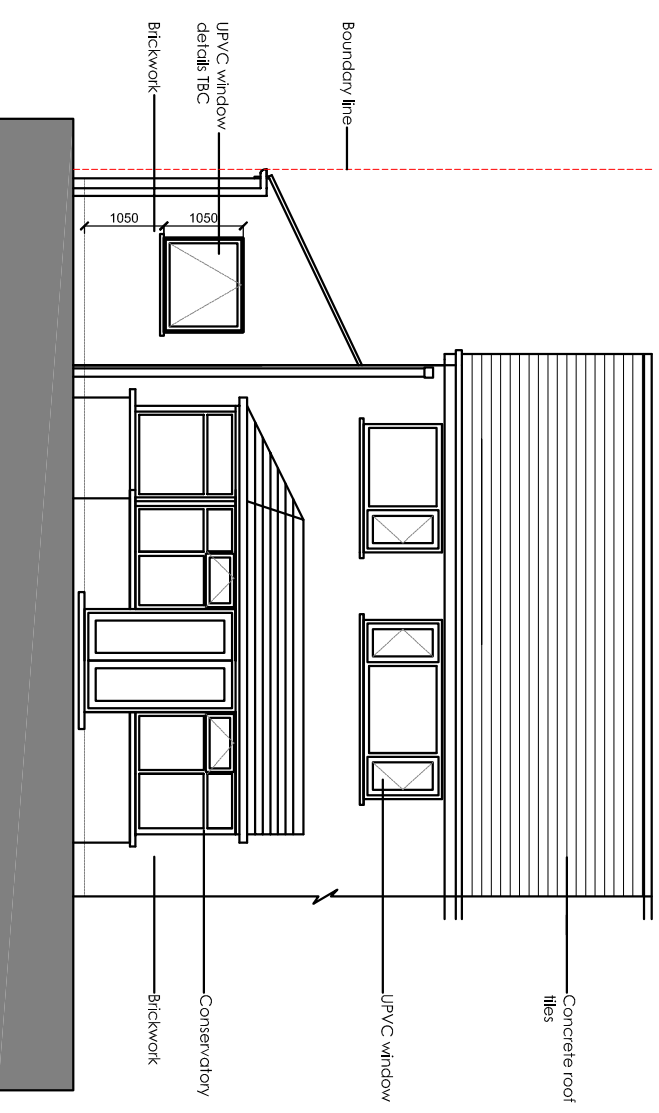

Proposed Rear Elevation

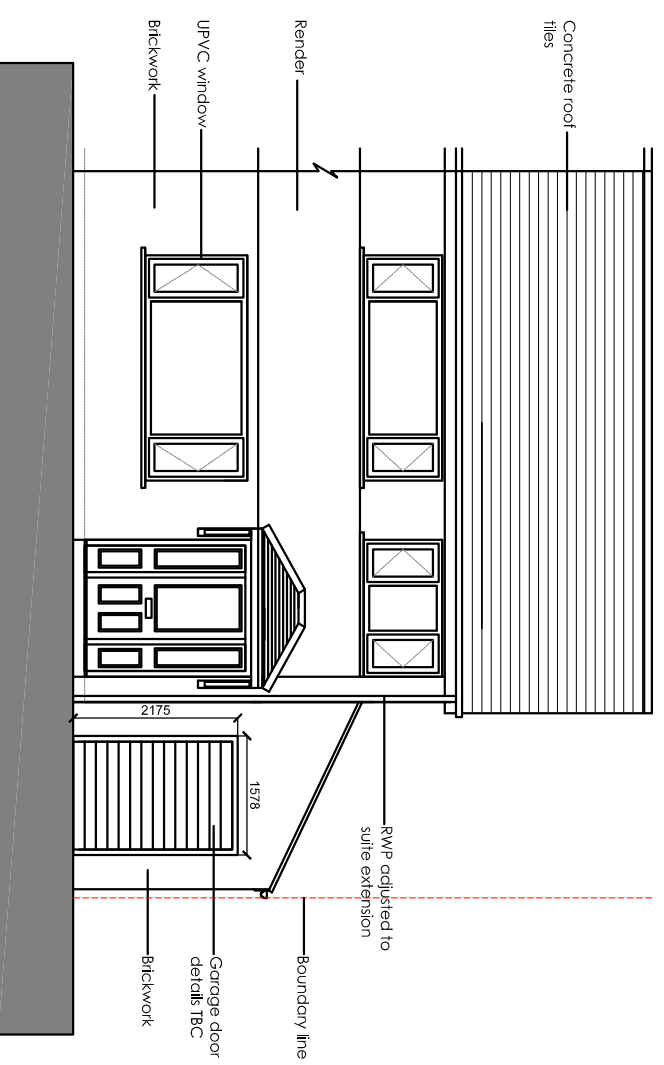

Proposed Front Elevation

Proposed Elevations - 1:00 scale

Mr & Mrs  
Casson  
121,  
Bedale Drive  
Skelmanthorpe  
HD8 9EU  
Proposed  
Elevations

DATE  
Jan 2026

SCALE  
1:100@a3

DWG NO.  
PL 1020-11a