


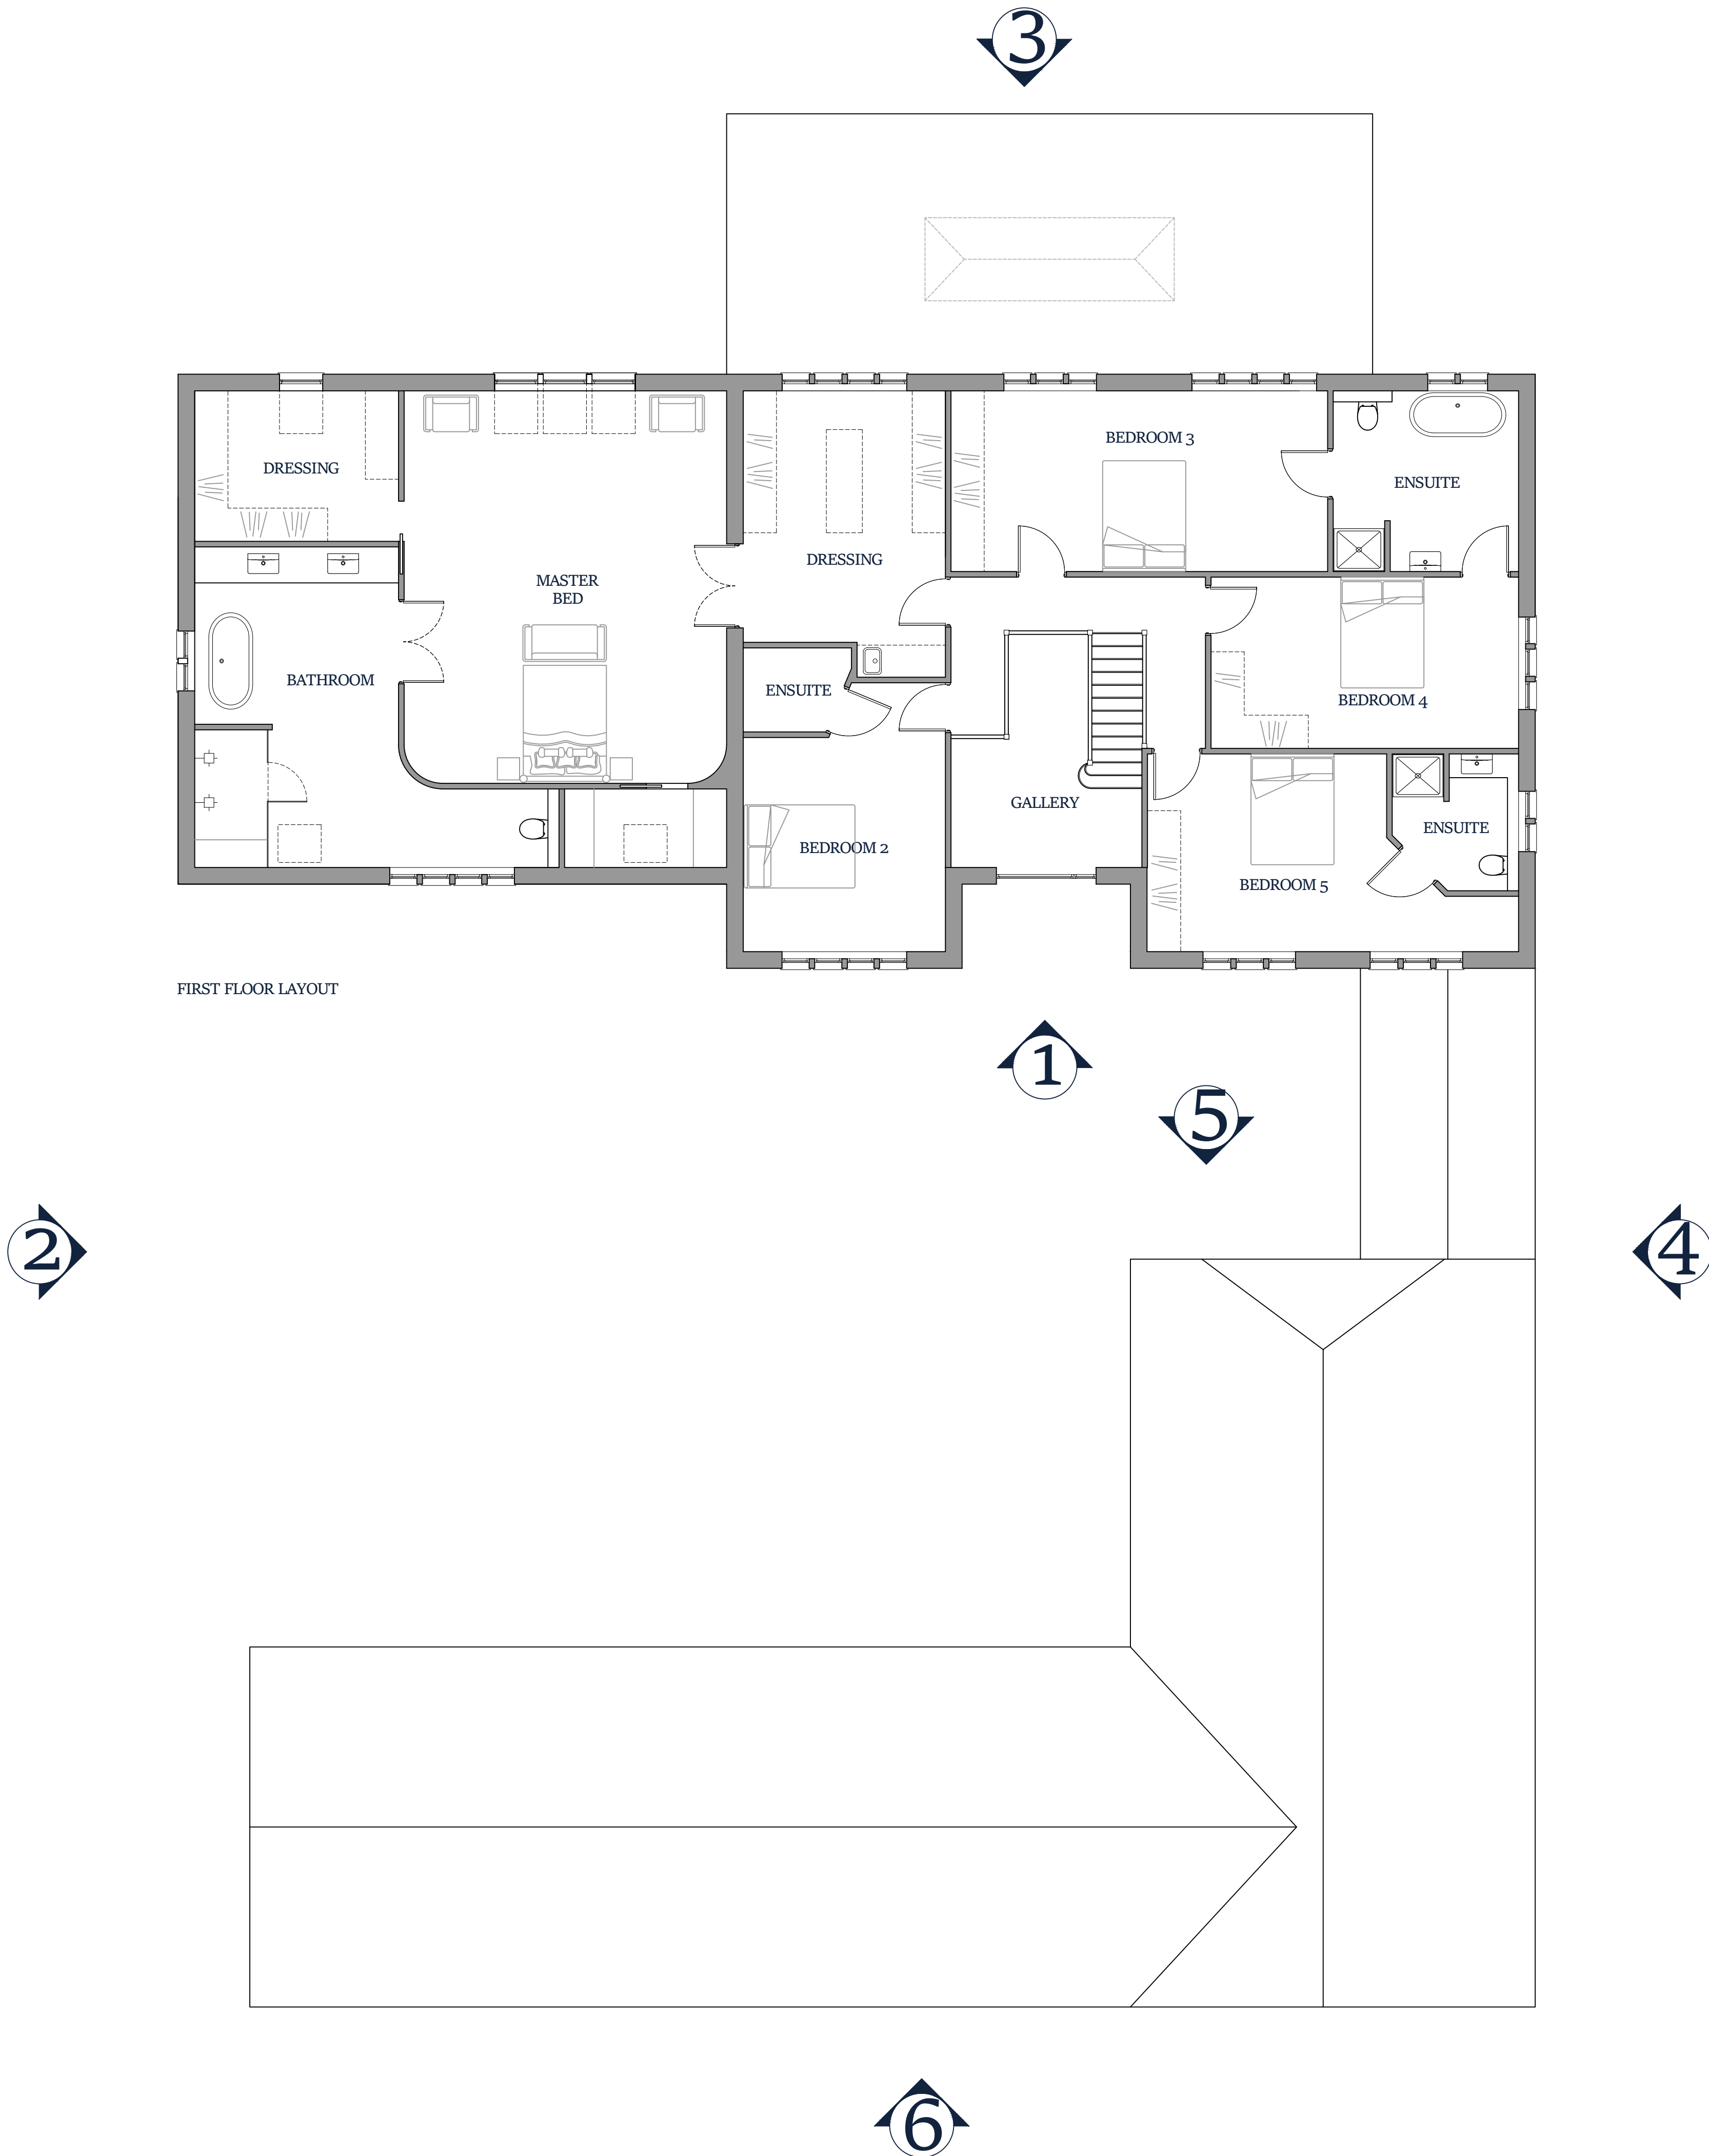

REV	DATE	BY	DESCRIPTION
-----	------	----	-------------

REVISIONS

ASTIN GEORGE

Shaping Better Developments

CLIENT
MR M HIRST

PROJECT NAME
BARNESLEY ROAD, FLOCKTON

DRAWING TITLE
PROPOSED FIRST FLOOR
PLAN

DRAWING STATUS			PROJECT NO.
PLANNING			AG_03
DRAWN	SCALE	SIZE	FIRST ISSUE
JB	1:70	A1	FEB '26

DRAWING NO.	REVISION
MH_EFP_04	P4

COPYRIGHT EXISTS ON ALL DESIGN AND INFORMATION SHOWN.
DO NOT SCALE FOR MANUFACTURE, VERIFY ALL DIMENSIONS PRIOR TO CONSTRUCTION