

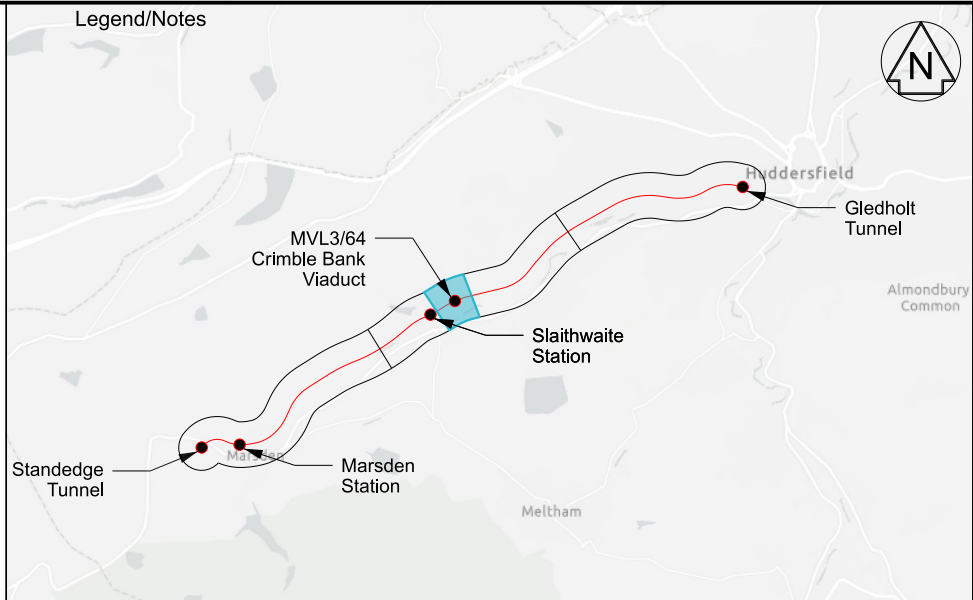
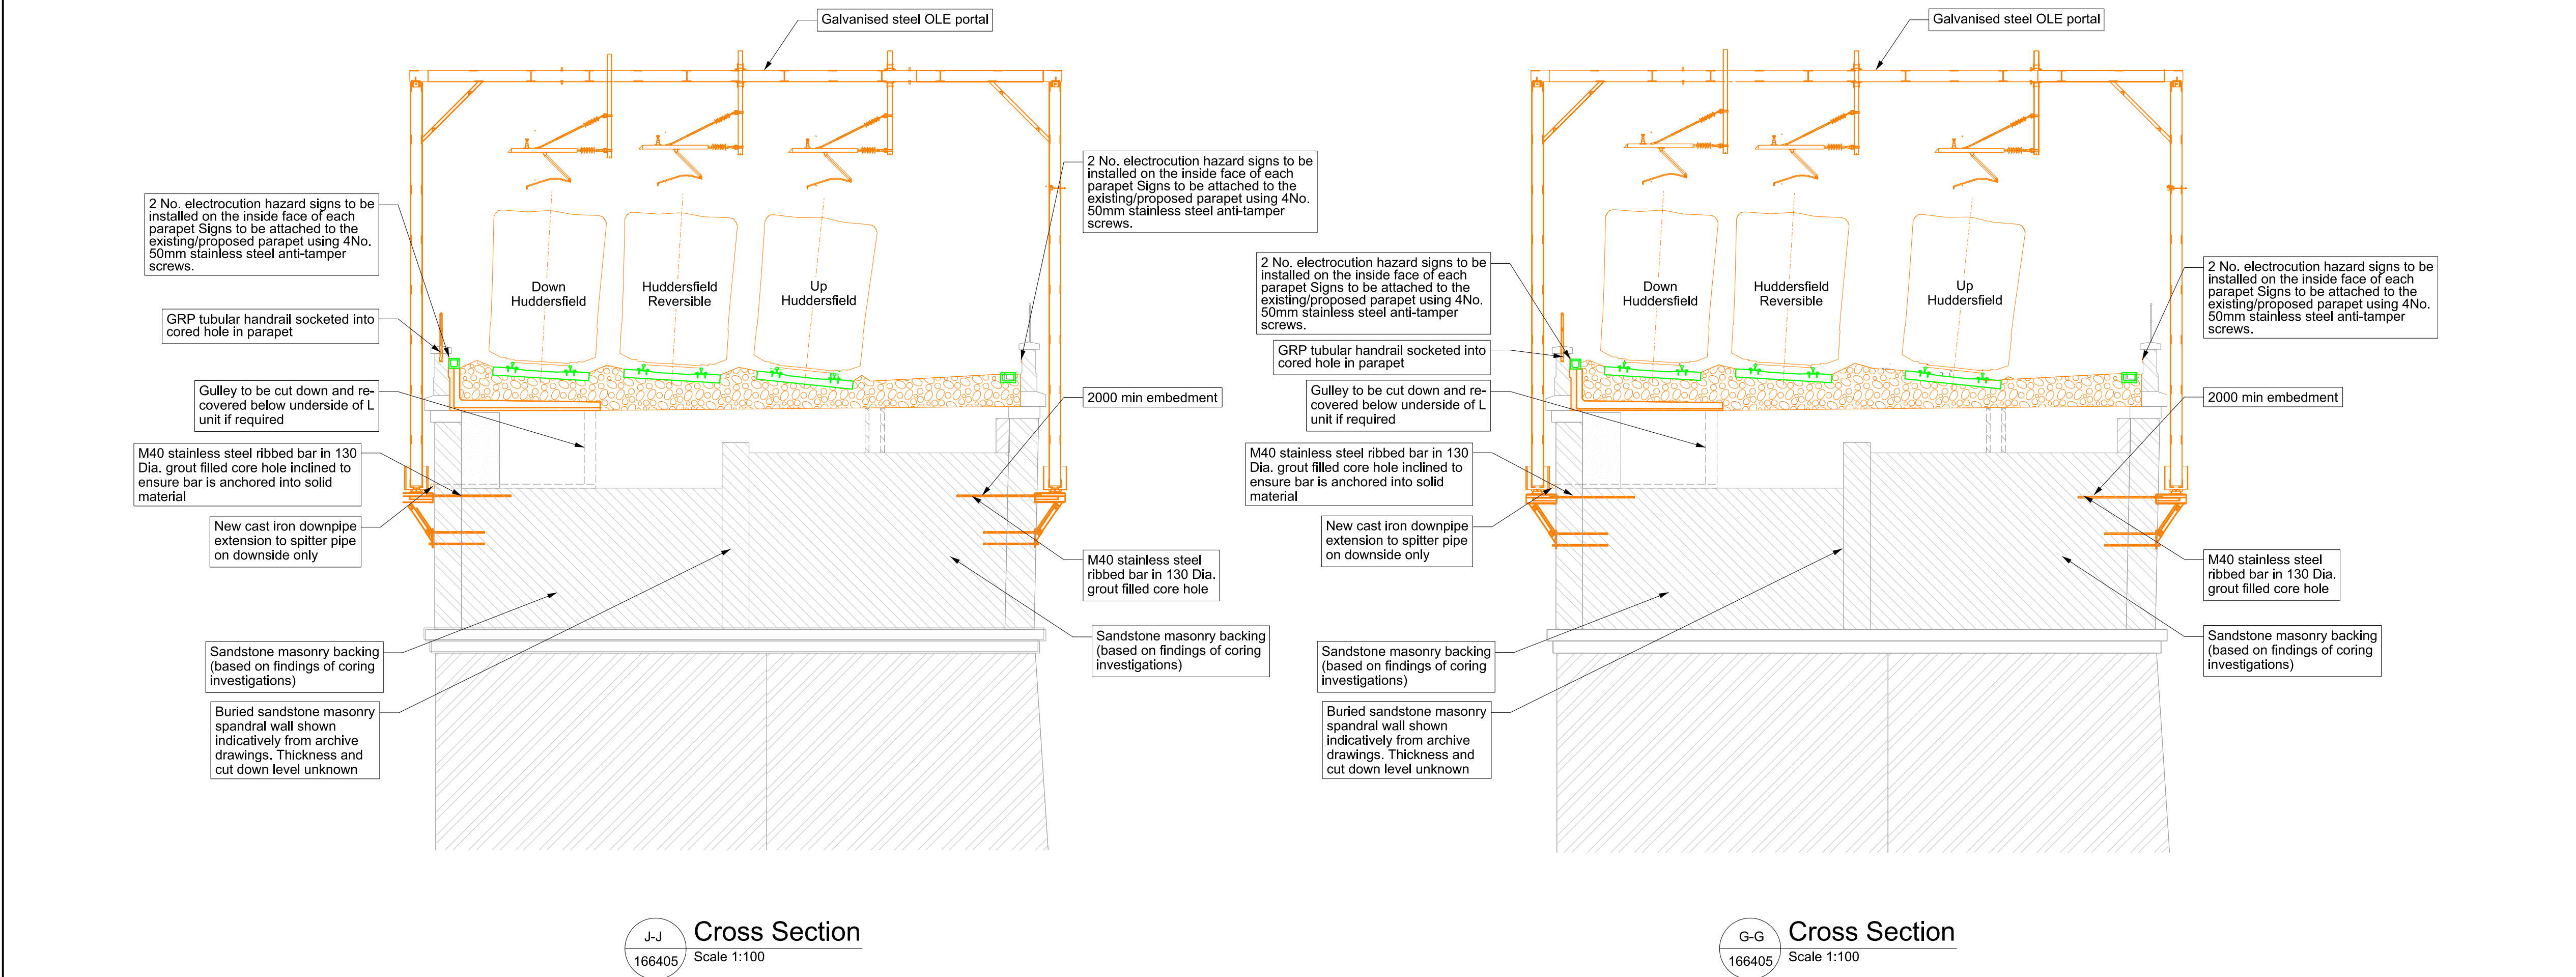


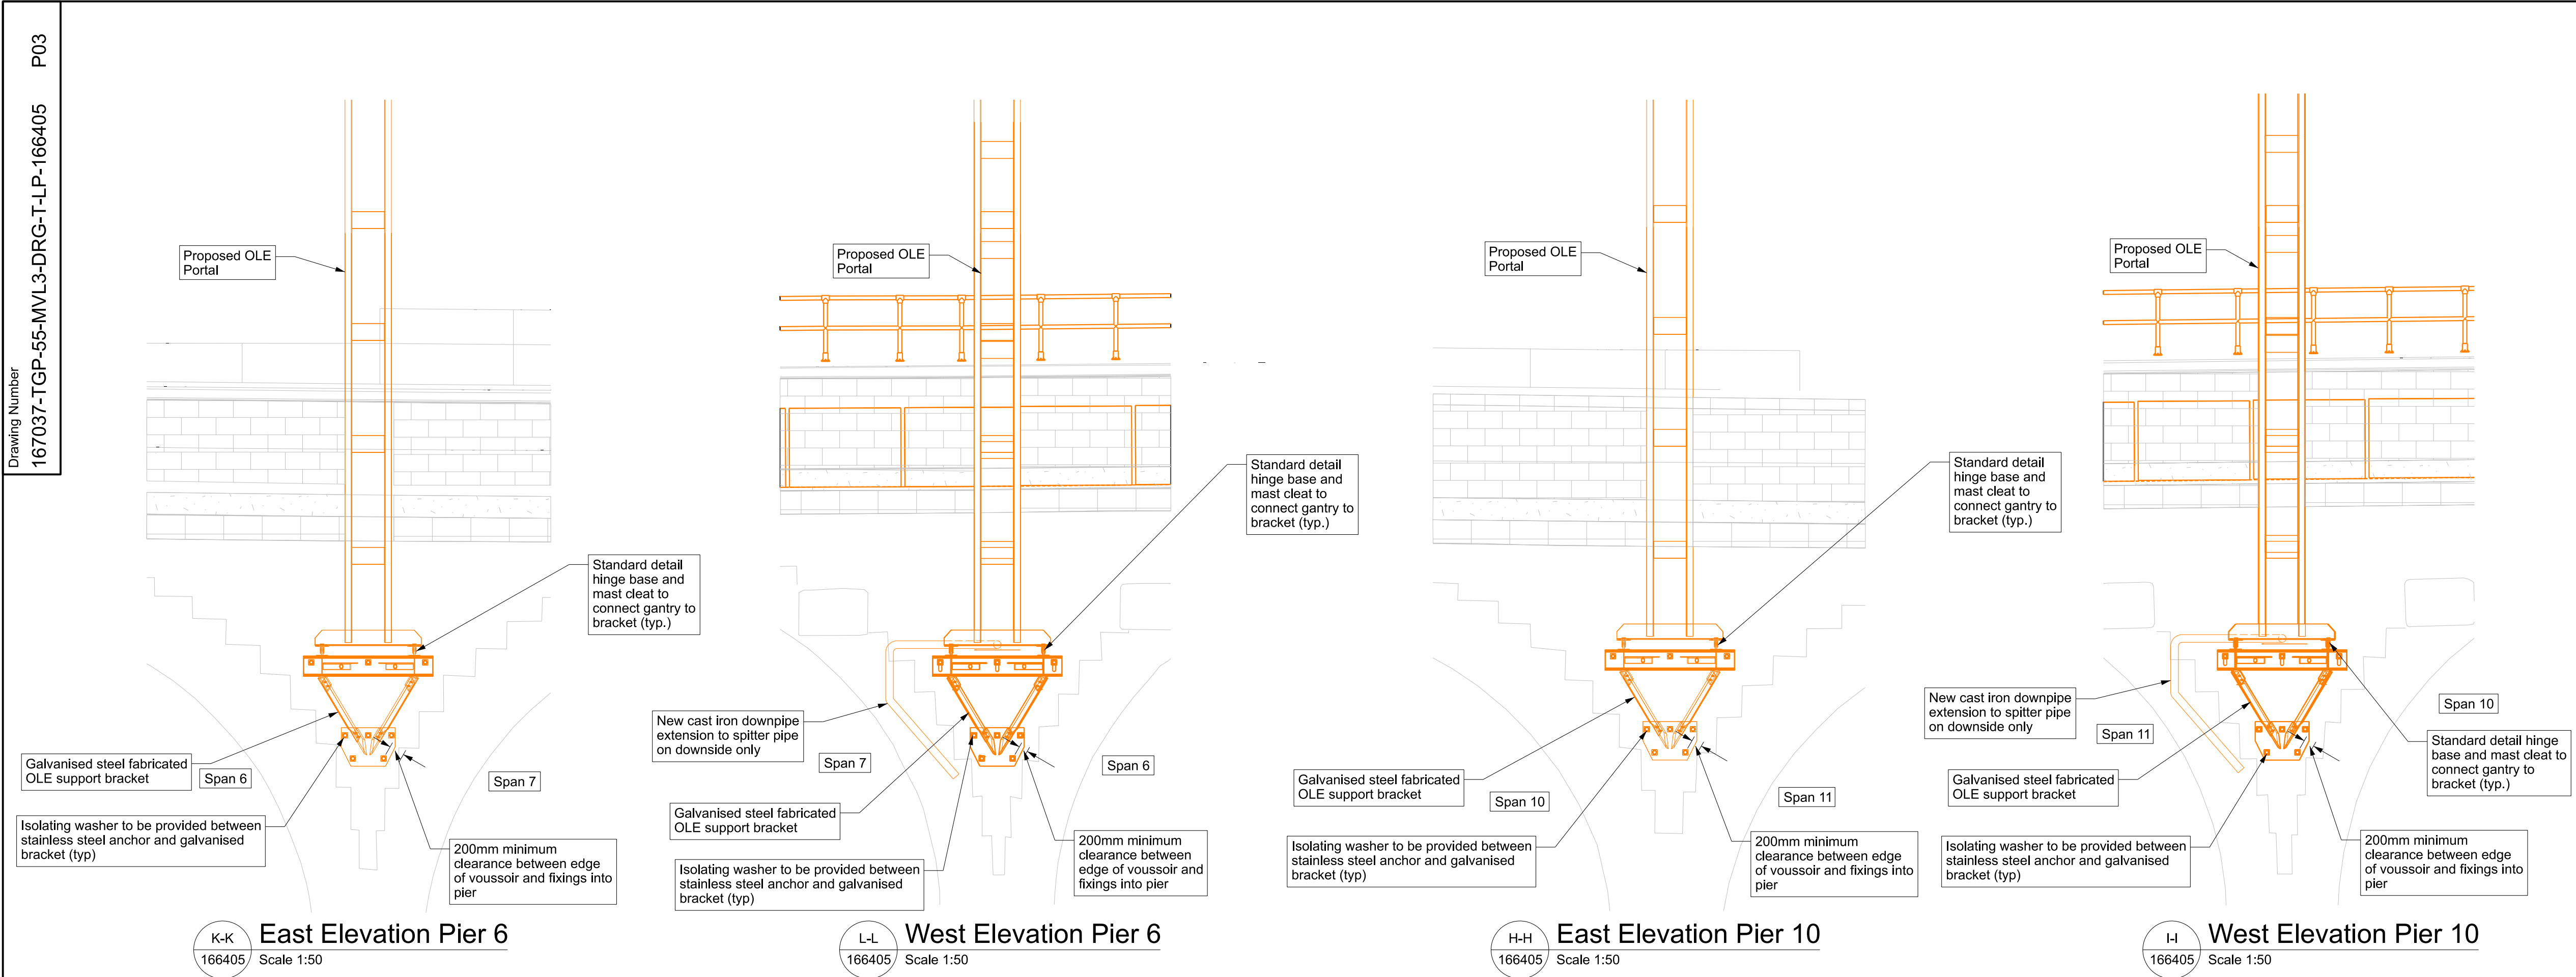

- Legend**
- Proposed Works
 - Existing Features
 - Works not subject to Listed Building Consents
- Notes**
- All dimensions are in millimetres unless shown otherwise. All levels in metres above Ordnance Survey Datum Newlyn. Do not scale from this drawing.
 - This drawing shall be read in conjunction with the following drawing:
167037-TGP-55-MVL3-DRG-T-LP-166403
167037-TGP-55-MVL3-DRG-T-LP-166404
167037-TGP-55-MVL3-DRG-T-LP-166406

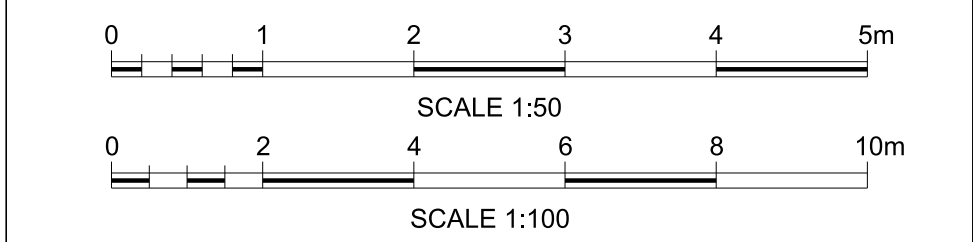

Rev	Date	Description of Revisions	Drawn	Chkd	Appr	Suitability
P01	26/02/26	First Issue				
P02	19/03/26	Post IDC Issue				
P03	06/05/26	Updated to Comments				

Fit for Information



Authorised: _____ Signed: _____ Date: _____

Contractor(s): _____

Tony Gee & Partners LLP

Location: STALYBRIDGE STN - HEATON LODGE JN (HUDD-MANC LINE)

Type: Drawings Sub-type: Planning

Role: Town and Country Planner Sub-Role: General

Zone: Stalywaite

Phasing: Proposed Project Stage: PAGE 2 ES4

Project: _____

Transpennine Route Upgrade

Contract No. 167037

Contract Title: 2BC Stalybridge to Huddersfield

Drawing Title: Listed Building Consent

Drawing - MVL3/64 Crimble

Viaduct - Proposed

Elevation and Section 2 of 3

Designed		Signed		Date	30/03/26
Drawn	M.Barka	Signed	Electronically Signed	Date	30/03/26
Checked	P.Wheeler	Signed	Electronically Signed	Date	30/03/26
Approved	T.Lachut	Signed	Electronically Signed	Date	06/05/26
Scale(s)	ELR & Mileage 21.0715 to 0				
Alternative Reference				Sheet	2 of 3
Drawing Number	167037-TGP-55-MVL3-DRG-T-LP-166405			Revision	P03