
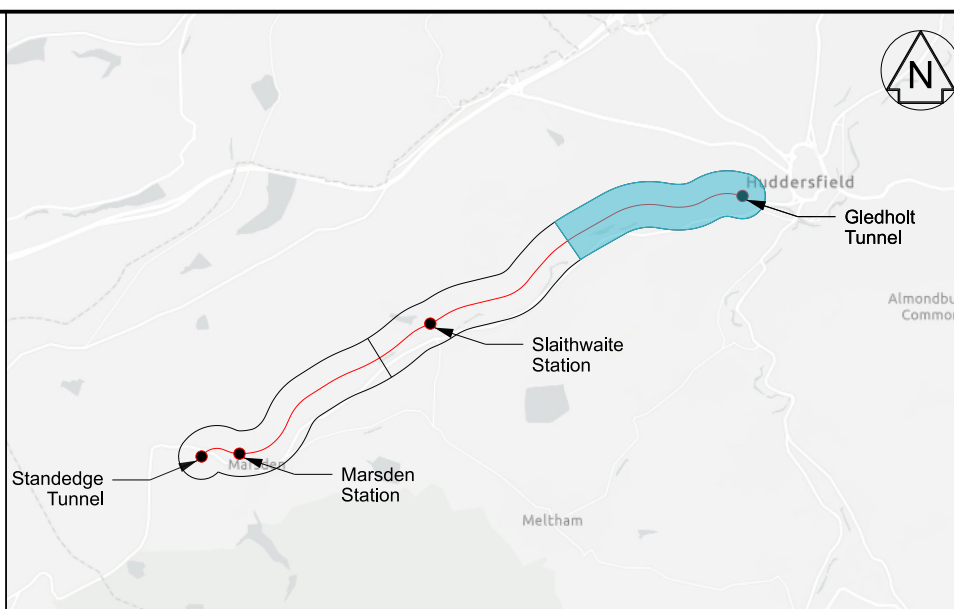


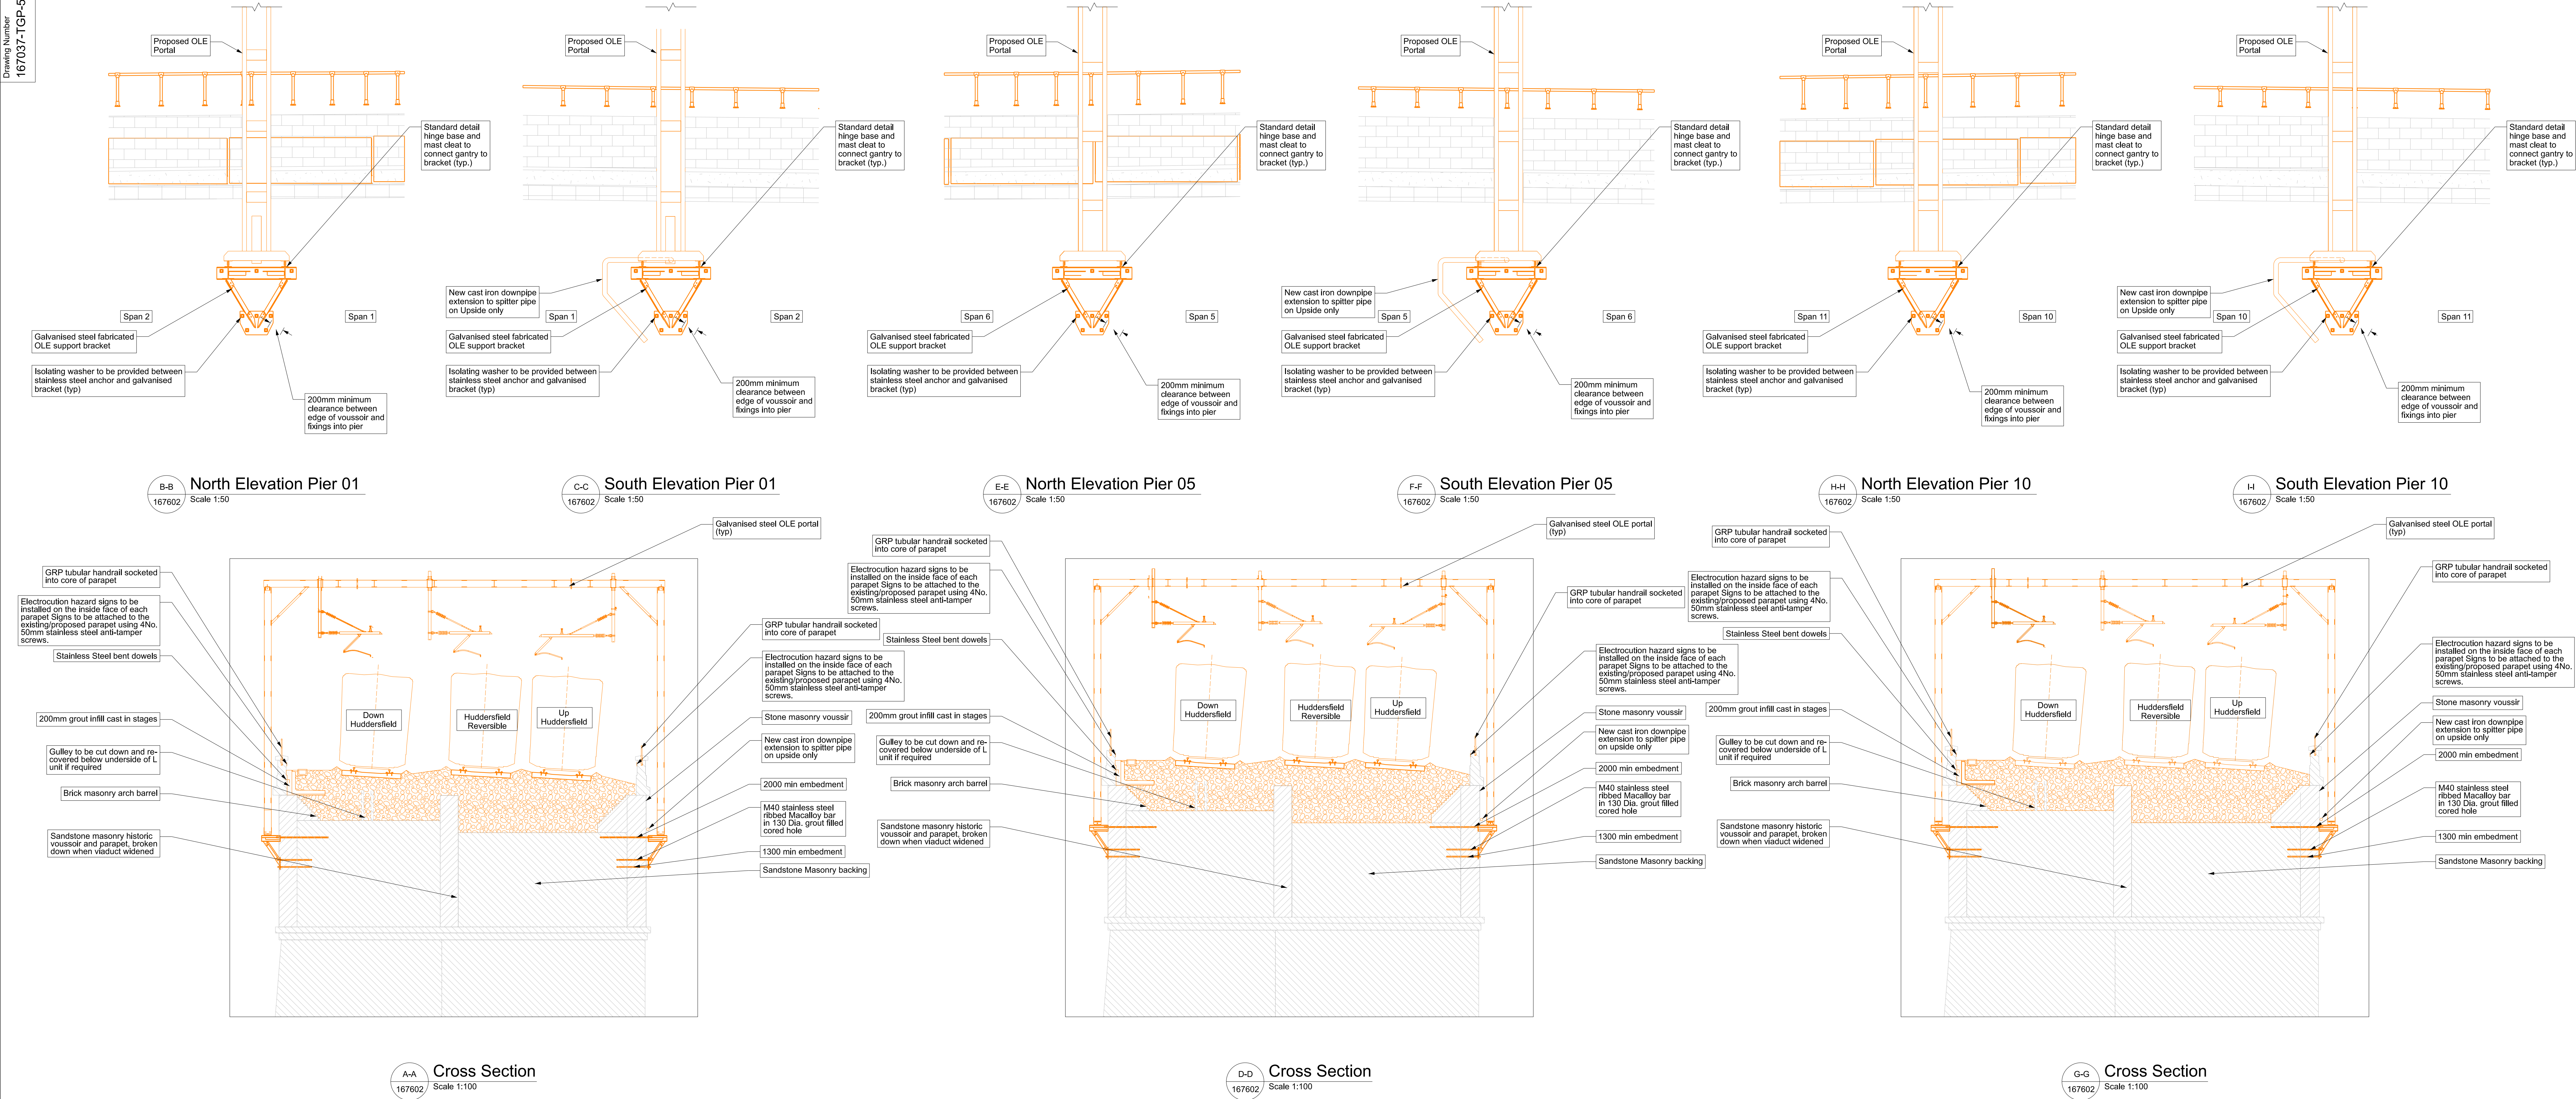


Legend

- Proposed Works
- Existing Features
- Works not subject to Listed Building Consents

Notes

- All dimensions are in millimetres unless shown otherwise. All levels in metres above Ordnance Survey Datum Newlyn. Do not scale from this drawing.
- This drawing shall be read in conjunction with the following drawing:
167037-TGP-56-MVL3-DRG-T-LP-167602
167037-TGP-56-MVL3-DRG-T-LP-167604

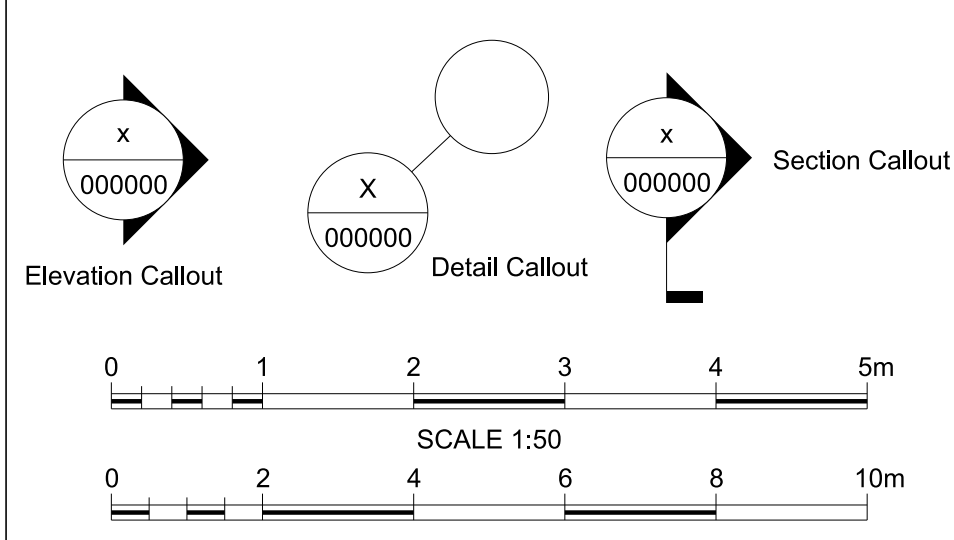

Rev	Date	Description of Revisions	Drawn	Chkd	Aspr	Submitted
P01	26/02/26	First Issue				
P02	19/03/26	Post IDC Issue				
P03	06/05/26	Updated to Comments				

Fit for Information



Authorised: _____ Signed: _____ Date: _____

Contractor(s)
Tony Gee & Partners LLP

Location
STALYBRIDGE STN - HEATON LODGE JN (HUDD-MANC LINE)

Type
Drawings

Role
Town and Country Planner

Zone
Gledholt

Phasing
Project Stage

Project
Transpennine Route Upgrade

Contract No.
167037

Drawing Title
2BC Stalybridge to Huddersfield

Listed Building Consent
Drawing - MVL3/76 Milne

(Longwood) Viaduct - Proposed
Elevation & Section 1 of 2

Designed: _____ Signed: _____ Date: 30/03/26

Drawn: M.Barka Signed: **Electronically Signed** Date: 30/03/26

Checked: P.Wheeler Signed: **Electronically Signed** Date: 30/03/26

Approved: T.Lachut Signed: **Electronically Signed** Date: 06/05/26

Scale(s)
As Shown ELR & Mileage 23.1276 to 0

Alternative Reference
Drawing Number 167037-TGP-56-MVL3-DRG-T-LP-167603
Sheet 2 of 2
Revision
P03